
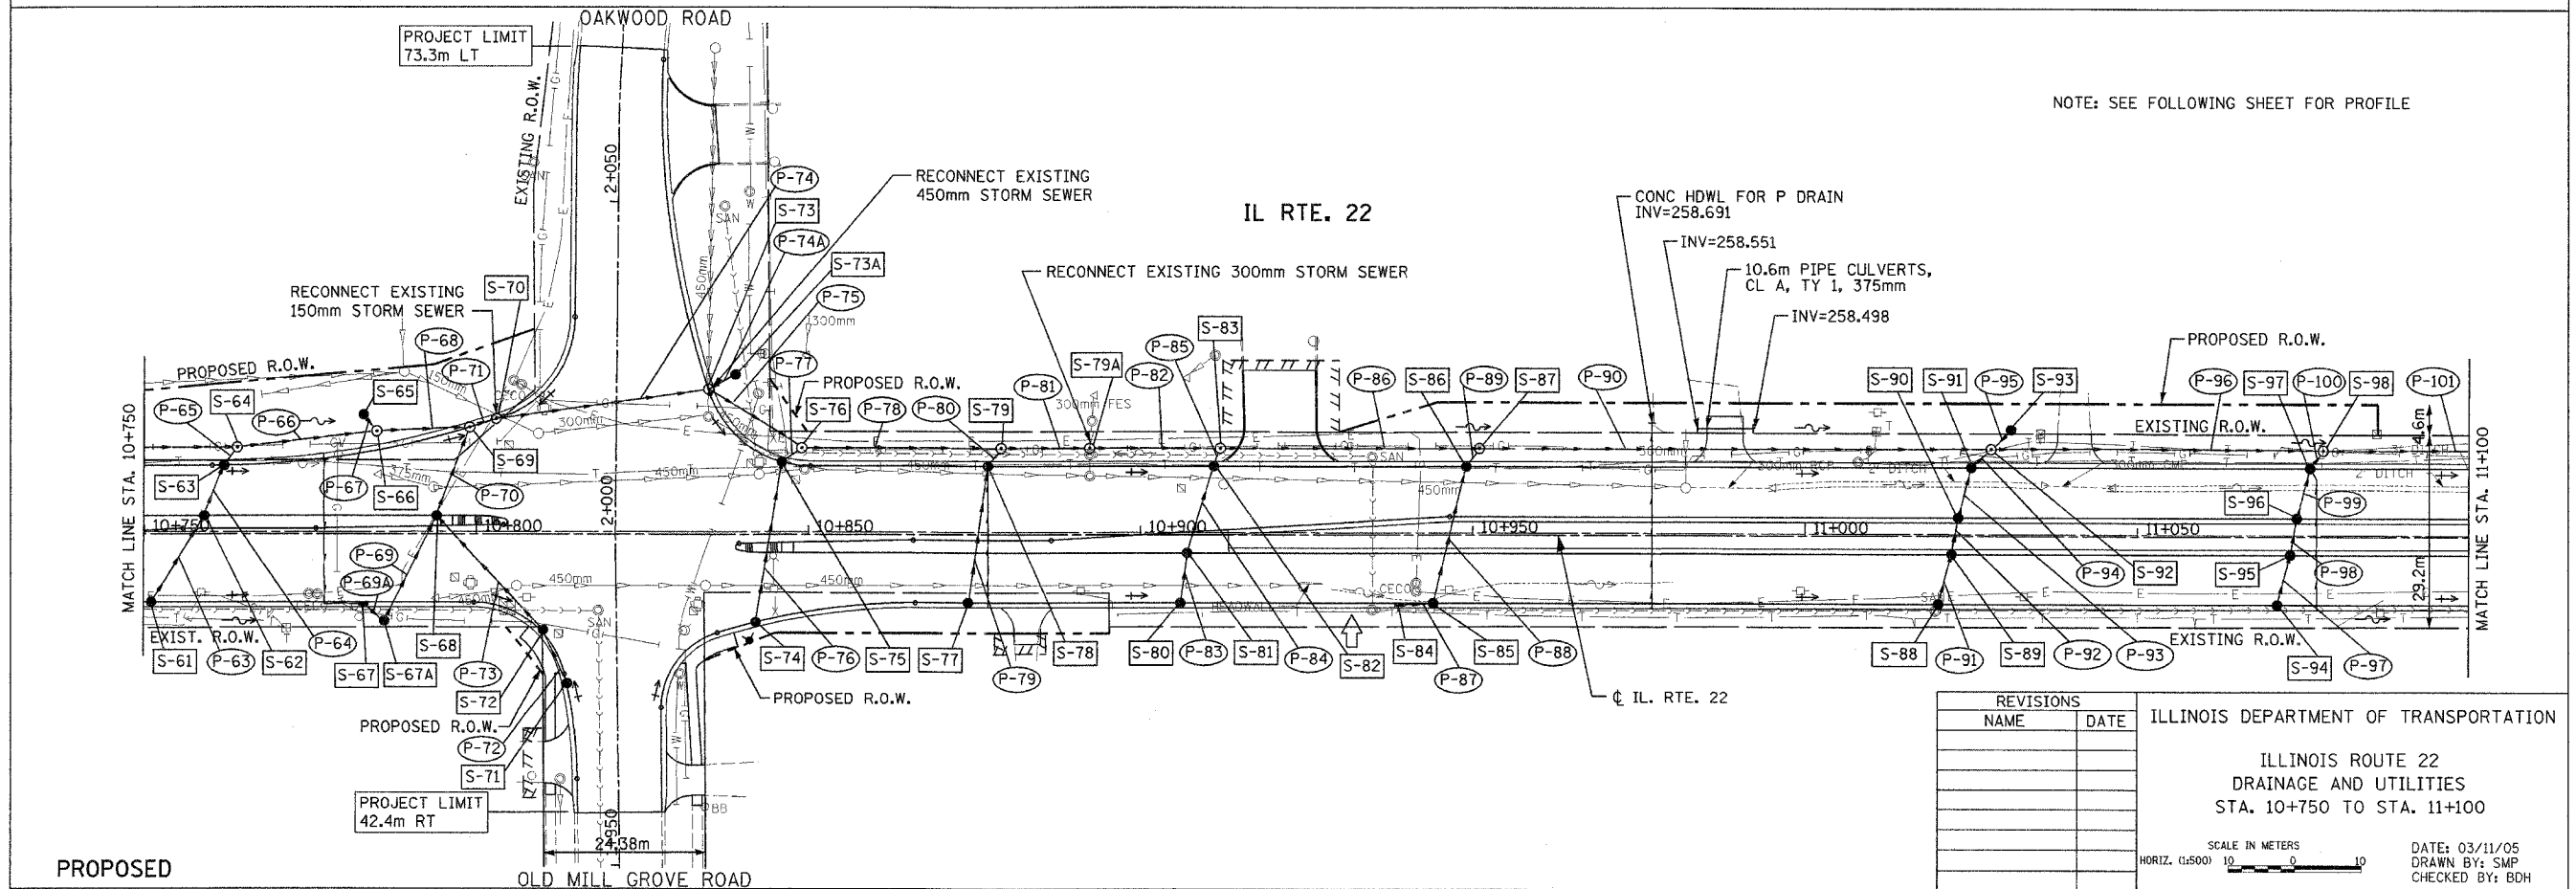


F.A.P. RTE.	SECTION	COUNTY	TOTAL SHEETS	SHEET NO.
337	20 WRS-6	LAKE	318	78
STA. 10+750		TO STA. 11+100		
FED. ROAD DIST. NO.		ILLINOIS FED. AID PROJECT		
		CONTRACT NO. 62030		

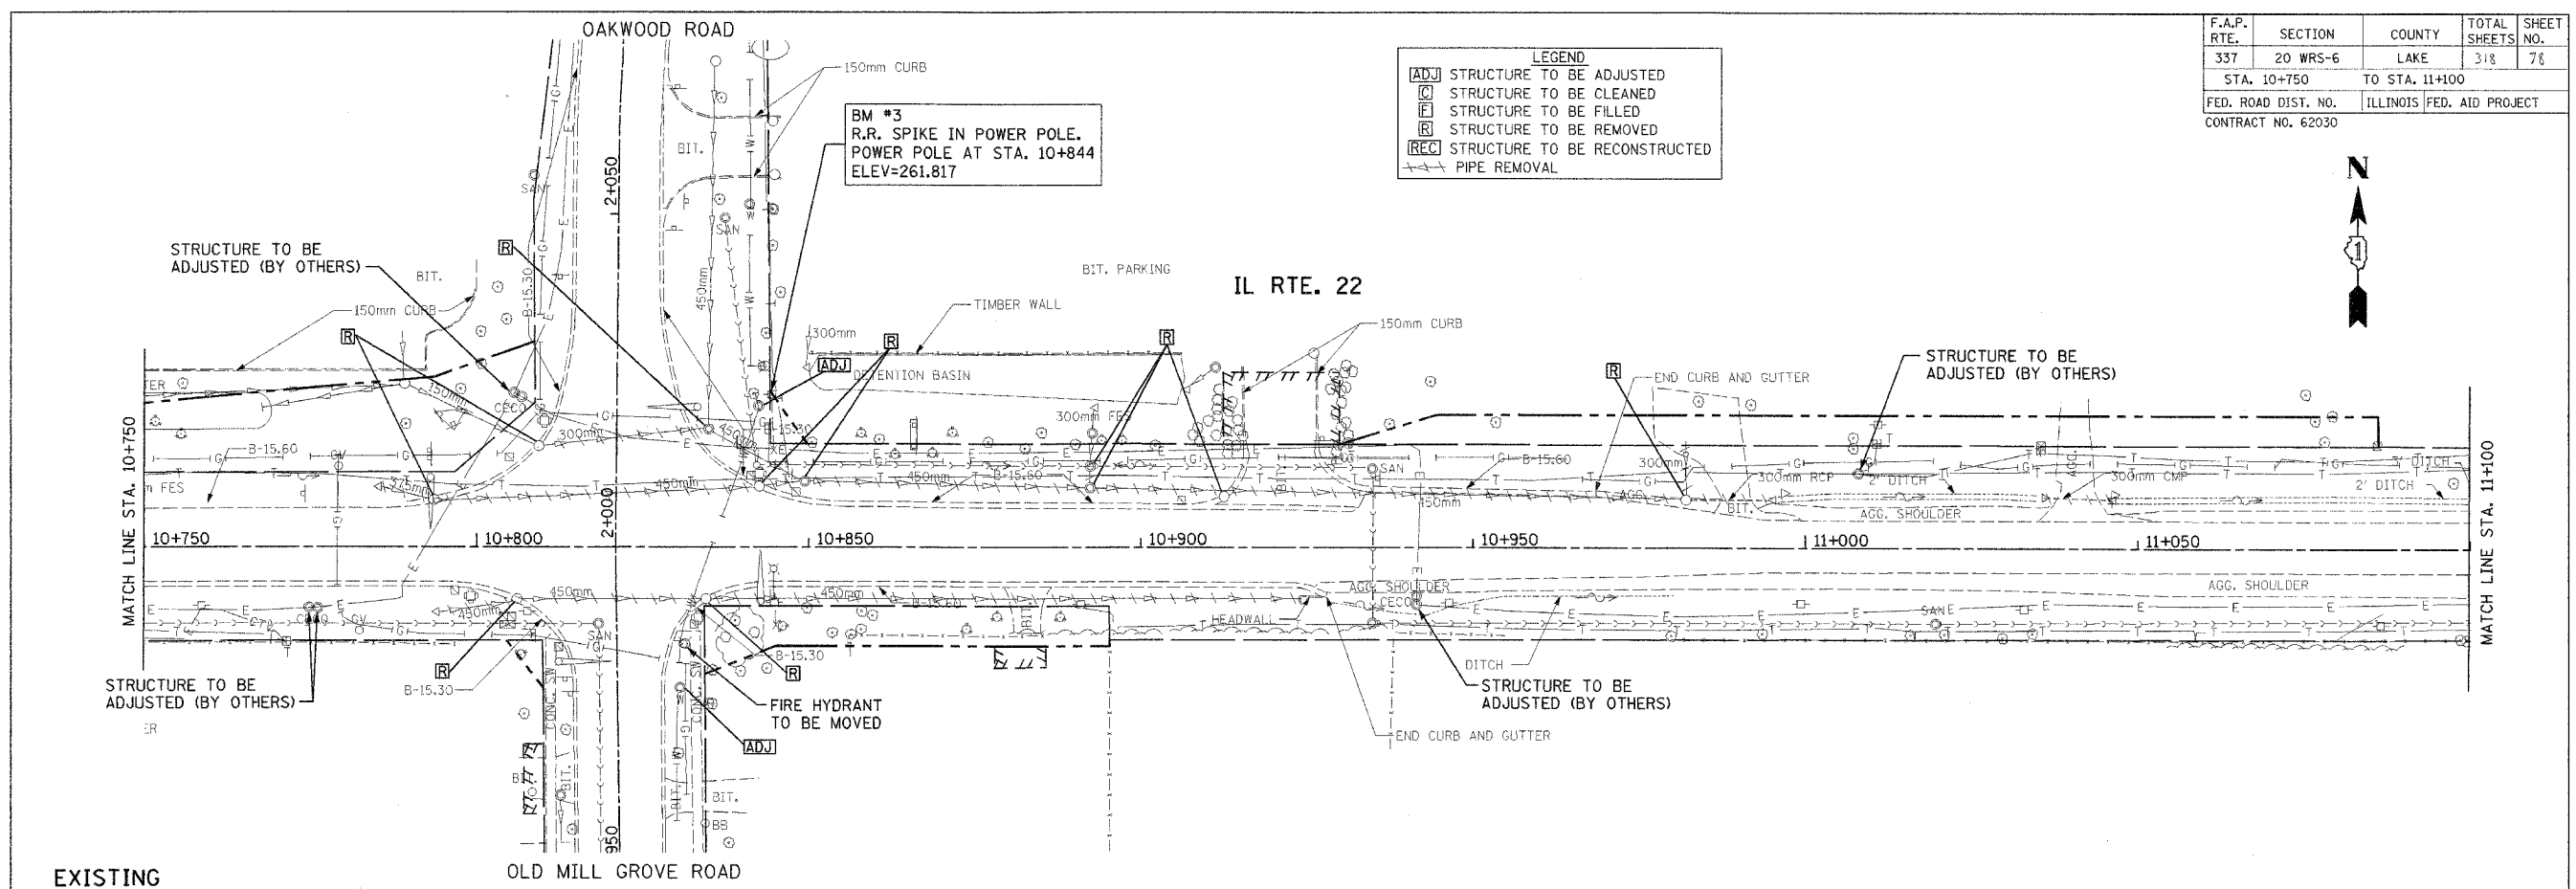

NOTE: SEE FOLLOWING SHEET FOR PROFILE

REVISIONS	
NAME	DATE

ILLINOIS DEPARTMENT OF TRANSPORTATION

ILLINOIS ROUTE 22  
DRAINAGE AND UTILITIES  
STA. 10+750 TO STA. 11+100

SCALE IN METERS  
HORIZ. (1:500) 10 0 10

DATE: 03/11/05  
DRAWN BY: SMP  
CHECKED BY: BDH