
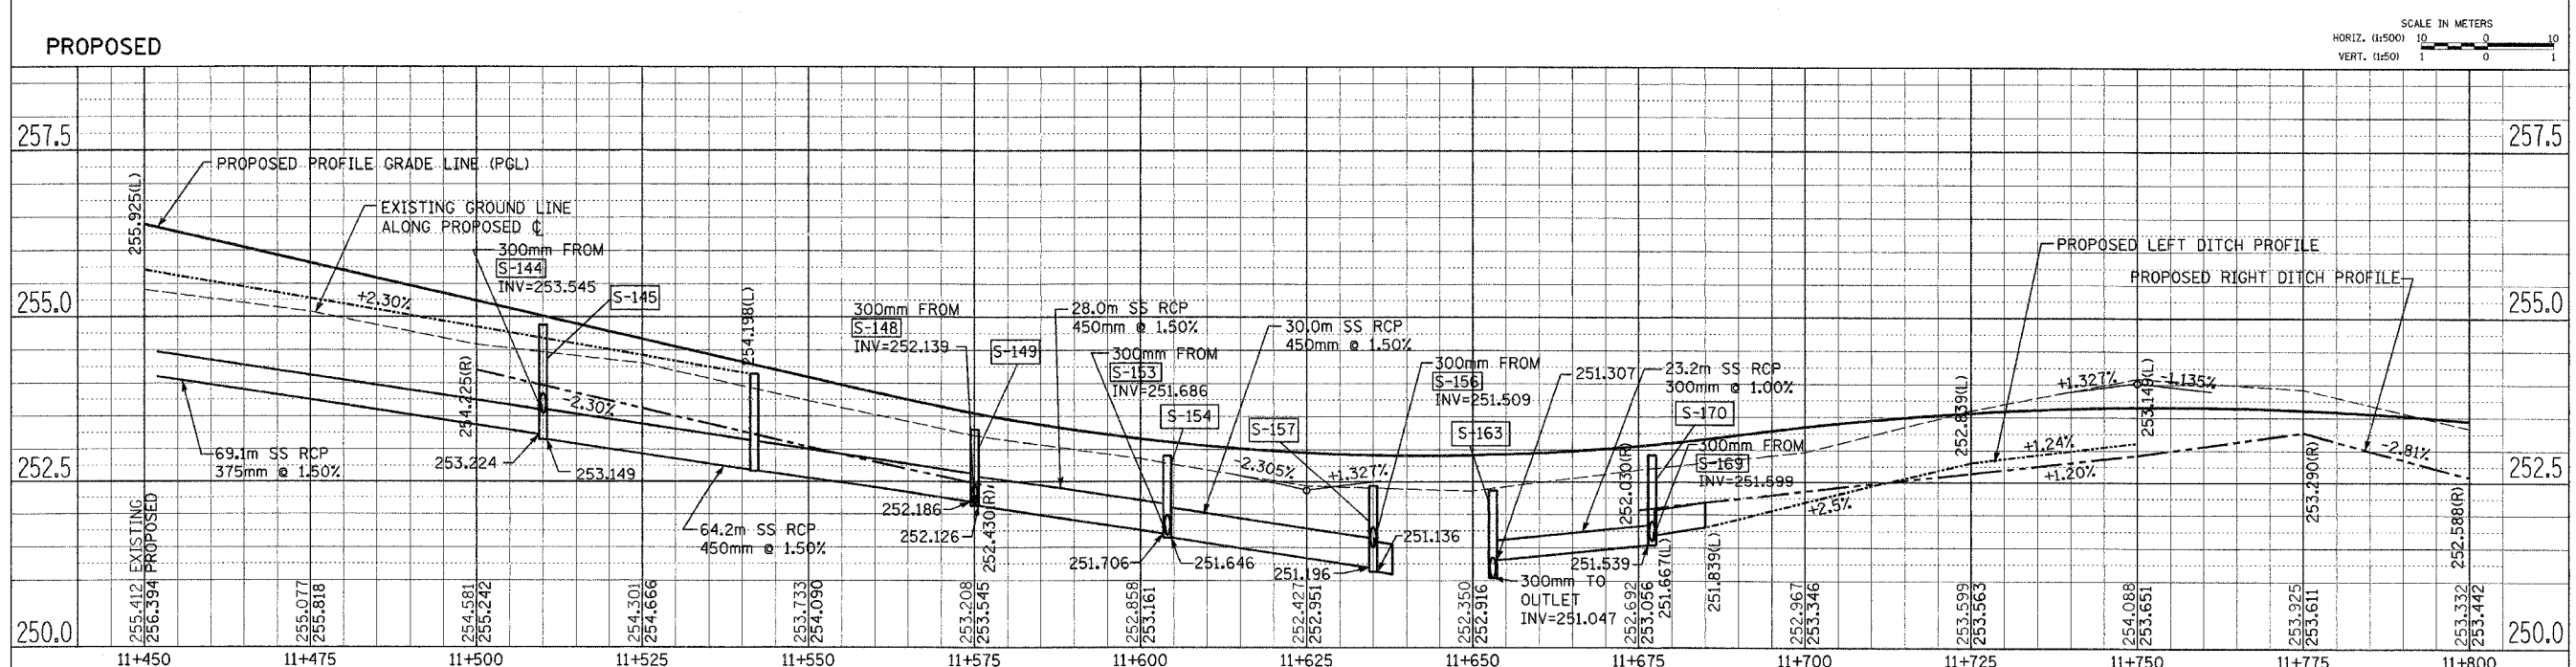
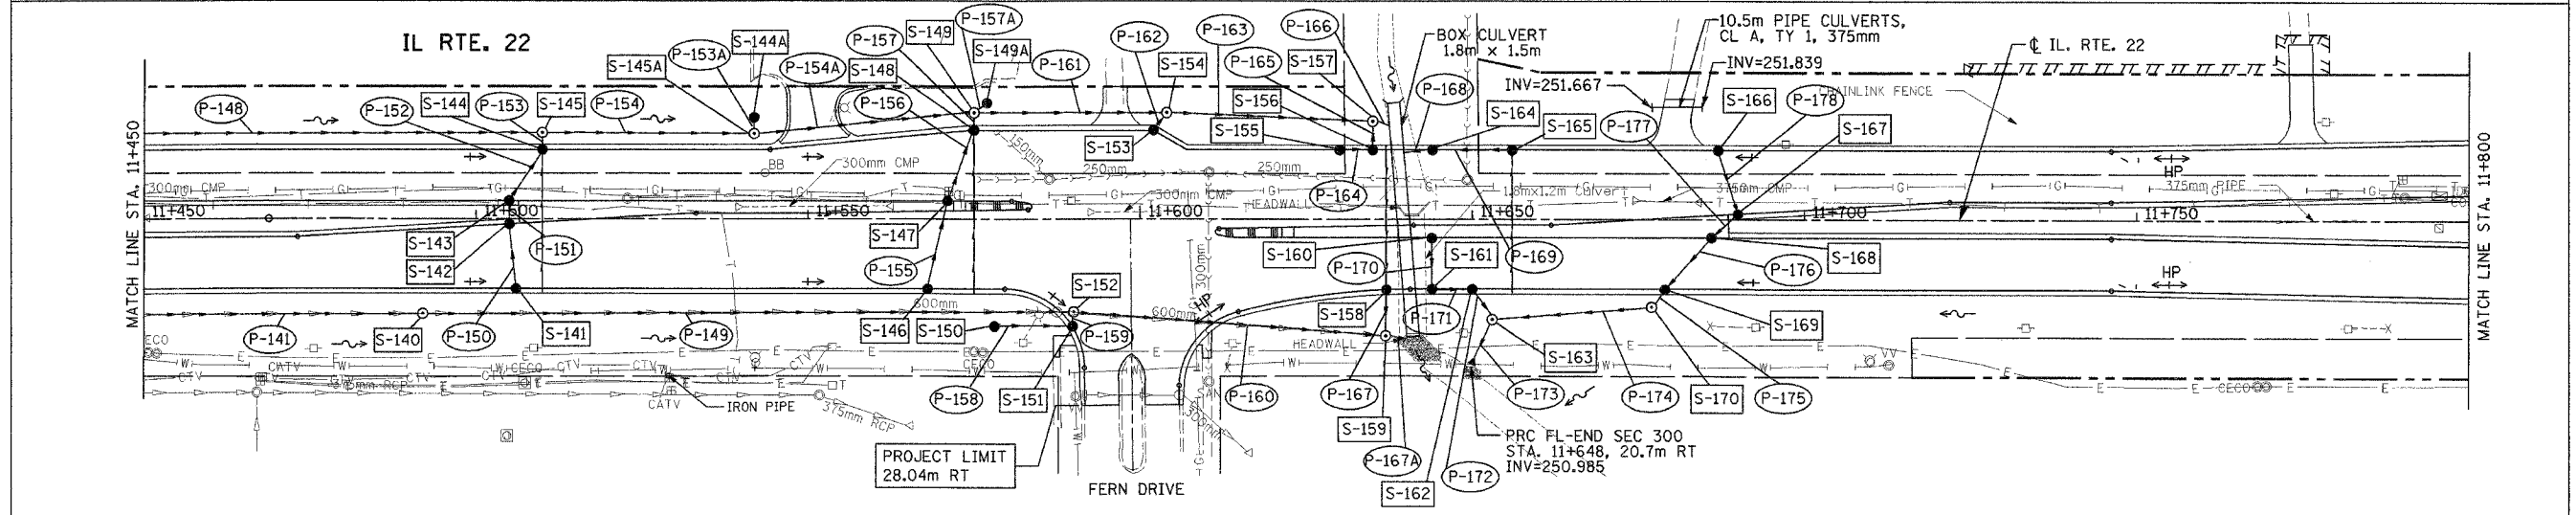


F.A.P. RTE.	SECTION	COUNTY	TOTAL SHEETS	SHEET NO.
337	20 WRS-6	LAKE	318	87
STA. 11+450		TO STA. 11+800		
FED. ROAD DIST. NO.		ILLINOIS FED. AID PROJECT		
		CONTRACT NO. 62030		

- LEGEND**
- [ADJ] STRUCTURE TO BE ADJUSTED
  - [C] STRUCTURE TO BE CLEANED
  - [F] STRUCTURE TO BE FILLED
  - [R] STRUCTURE TO BE REMOVED
  - [REC] STRUCTURE TO BE RECONSTRUCTED
  - [X] PIPE REMOVAL

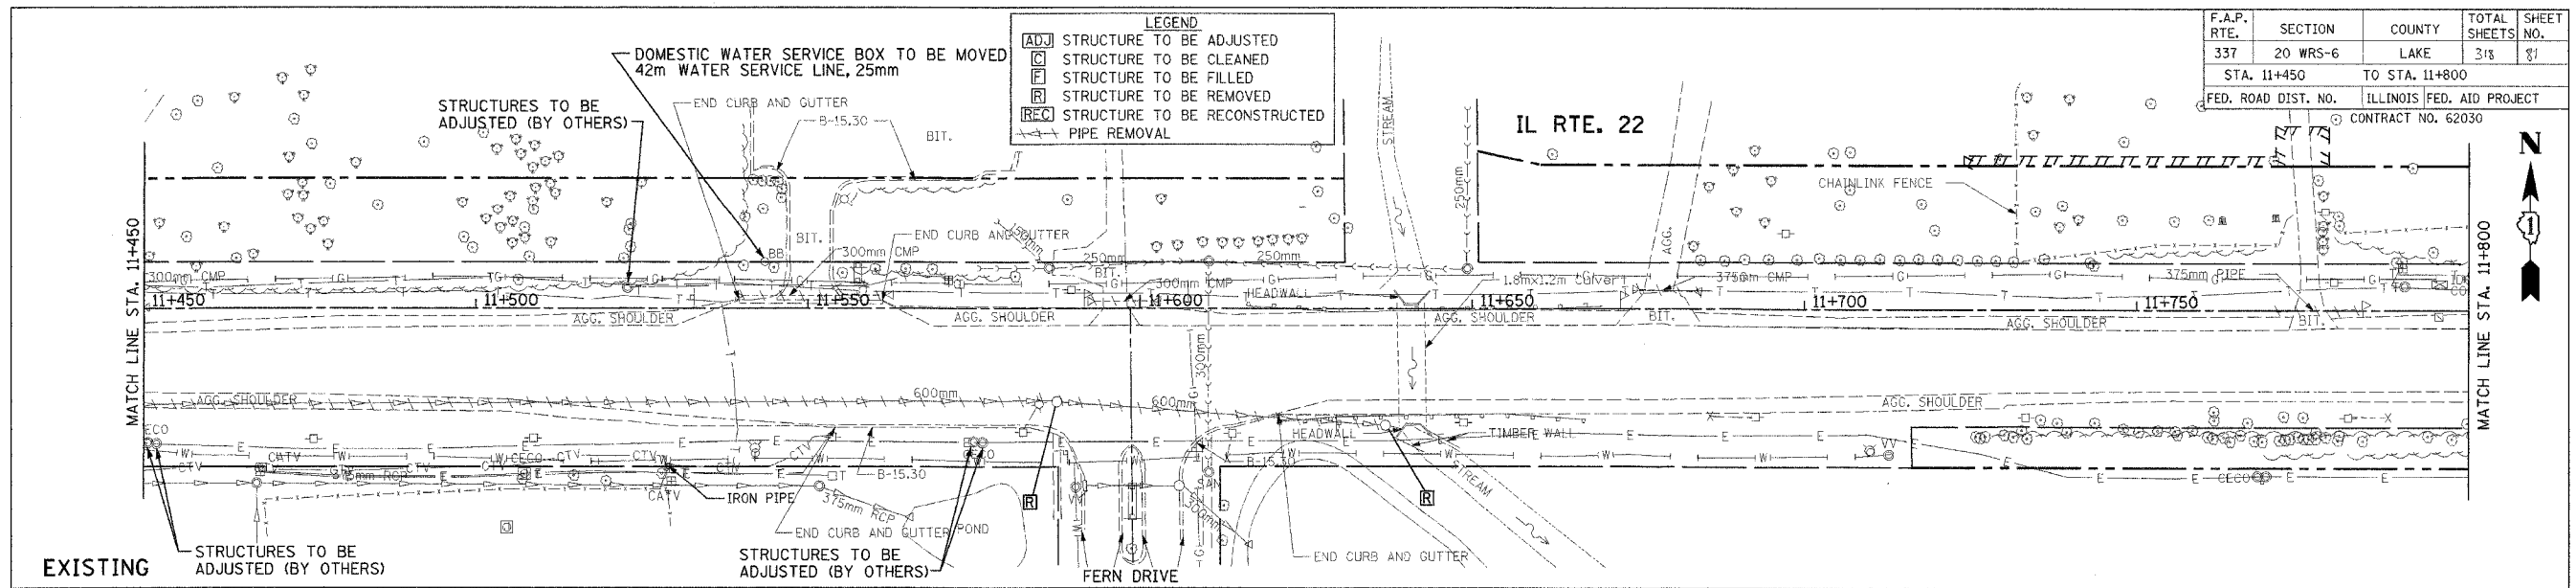

DRAINAGE AND UTILITIES IL. RTE. 22 STA. 11+450 TO STA. 11+800

DATE	BY

FINAL SURVEY PLOTTED  
NOTE BOOK TEMPLATE AREAS CHECKED

DATE	BY

ORIGINAL SURVEY PLOTTED  
NOTE BOOK TEMPLATE AREAS CHECKED