
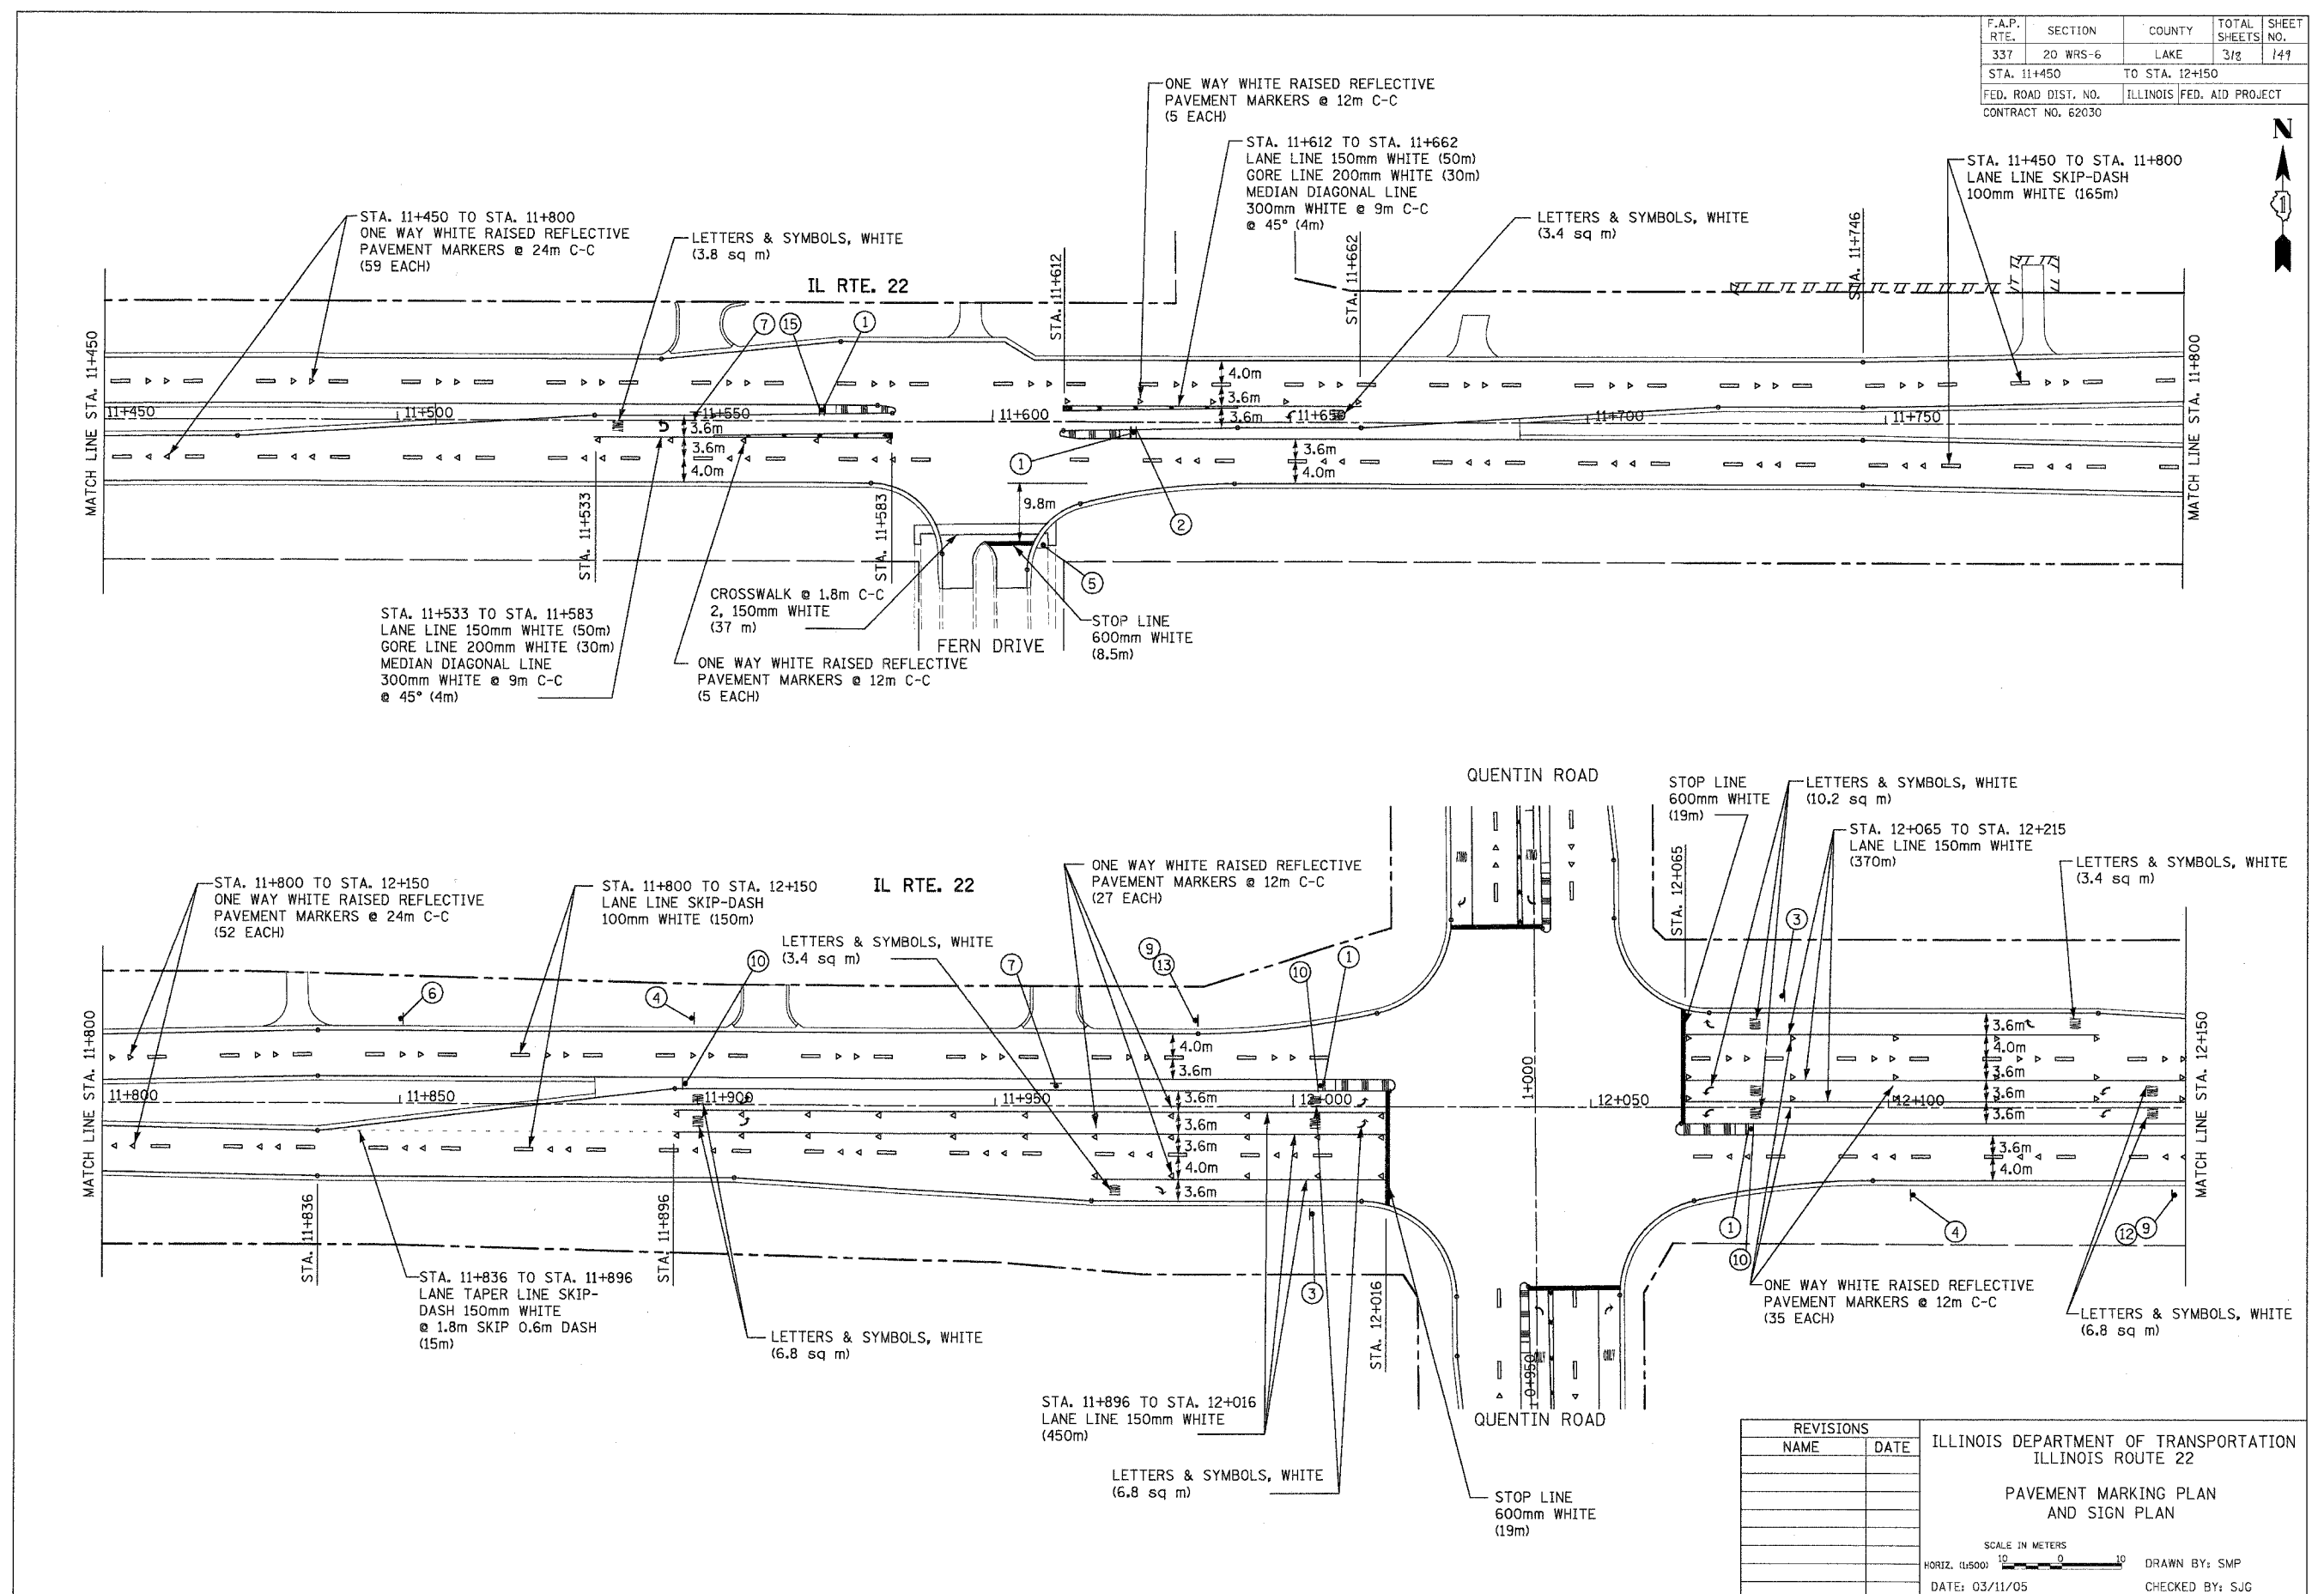


F.A.P. RTE.	SECTION	COUNTY	TOTAL SHEETS	SHEET NO.
337	20 WRS-6	LAKE	313	147
STA. 11+450		TO STA. 12+150		
FED. ROAD DIST. NO.	ILLINOIS	FED. AID PROJECT		
CONTRACT NO. 62030				

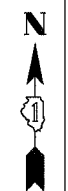

REVISIONS		ILLINOIS DEPARTMENT OF TRANSPORTATION ILLINOIS ROUTE 22  PAVEMENT MARKING PLAN AND SIGN PLAN
NAME	DATE	
		SCALE IN METERS HORIZ. 1:15000  DRAWN BY: SMP DATE: 03/11/05 CHECKED BY: JSG