
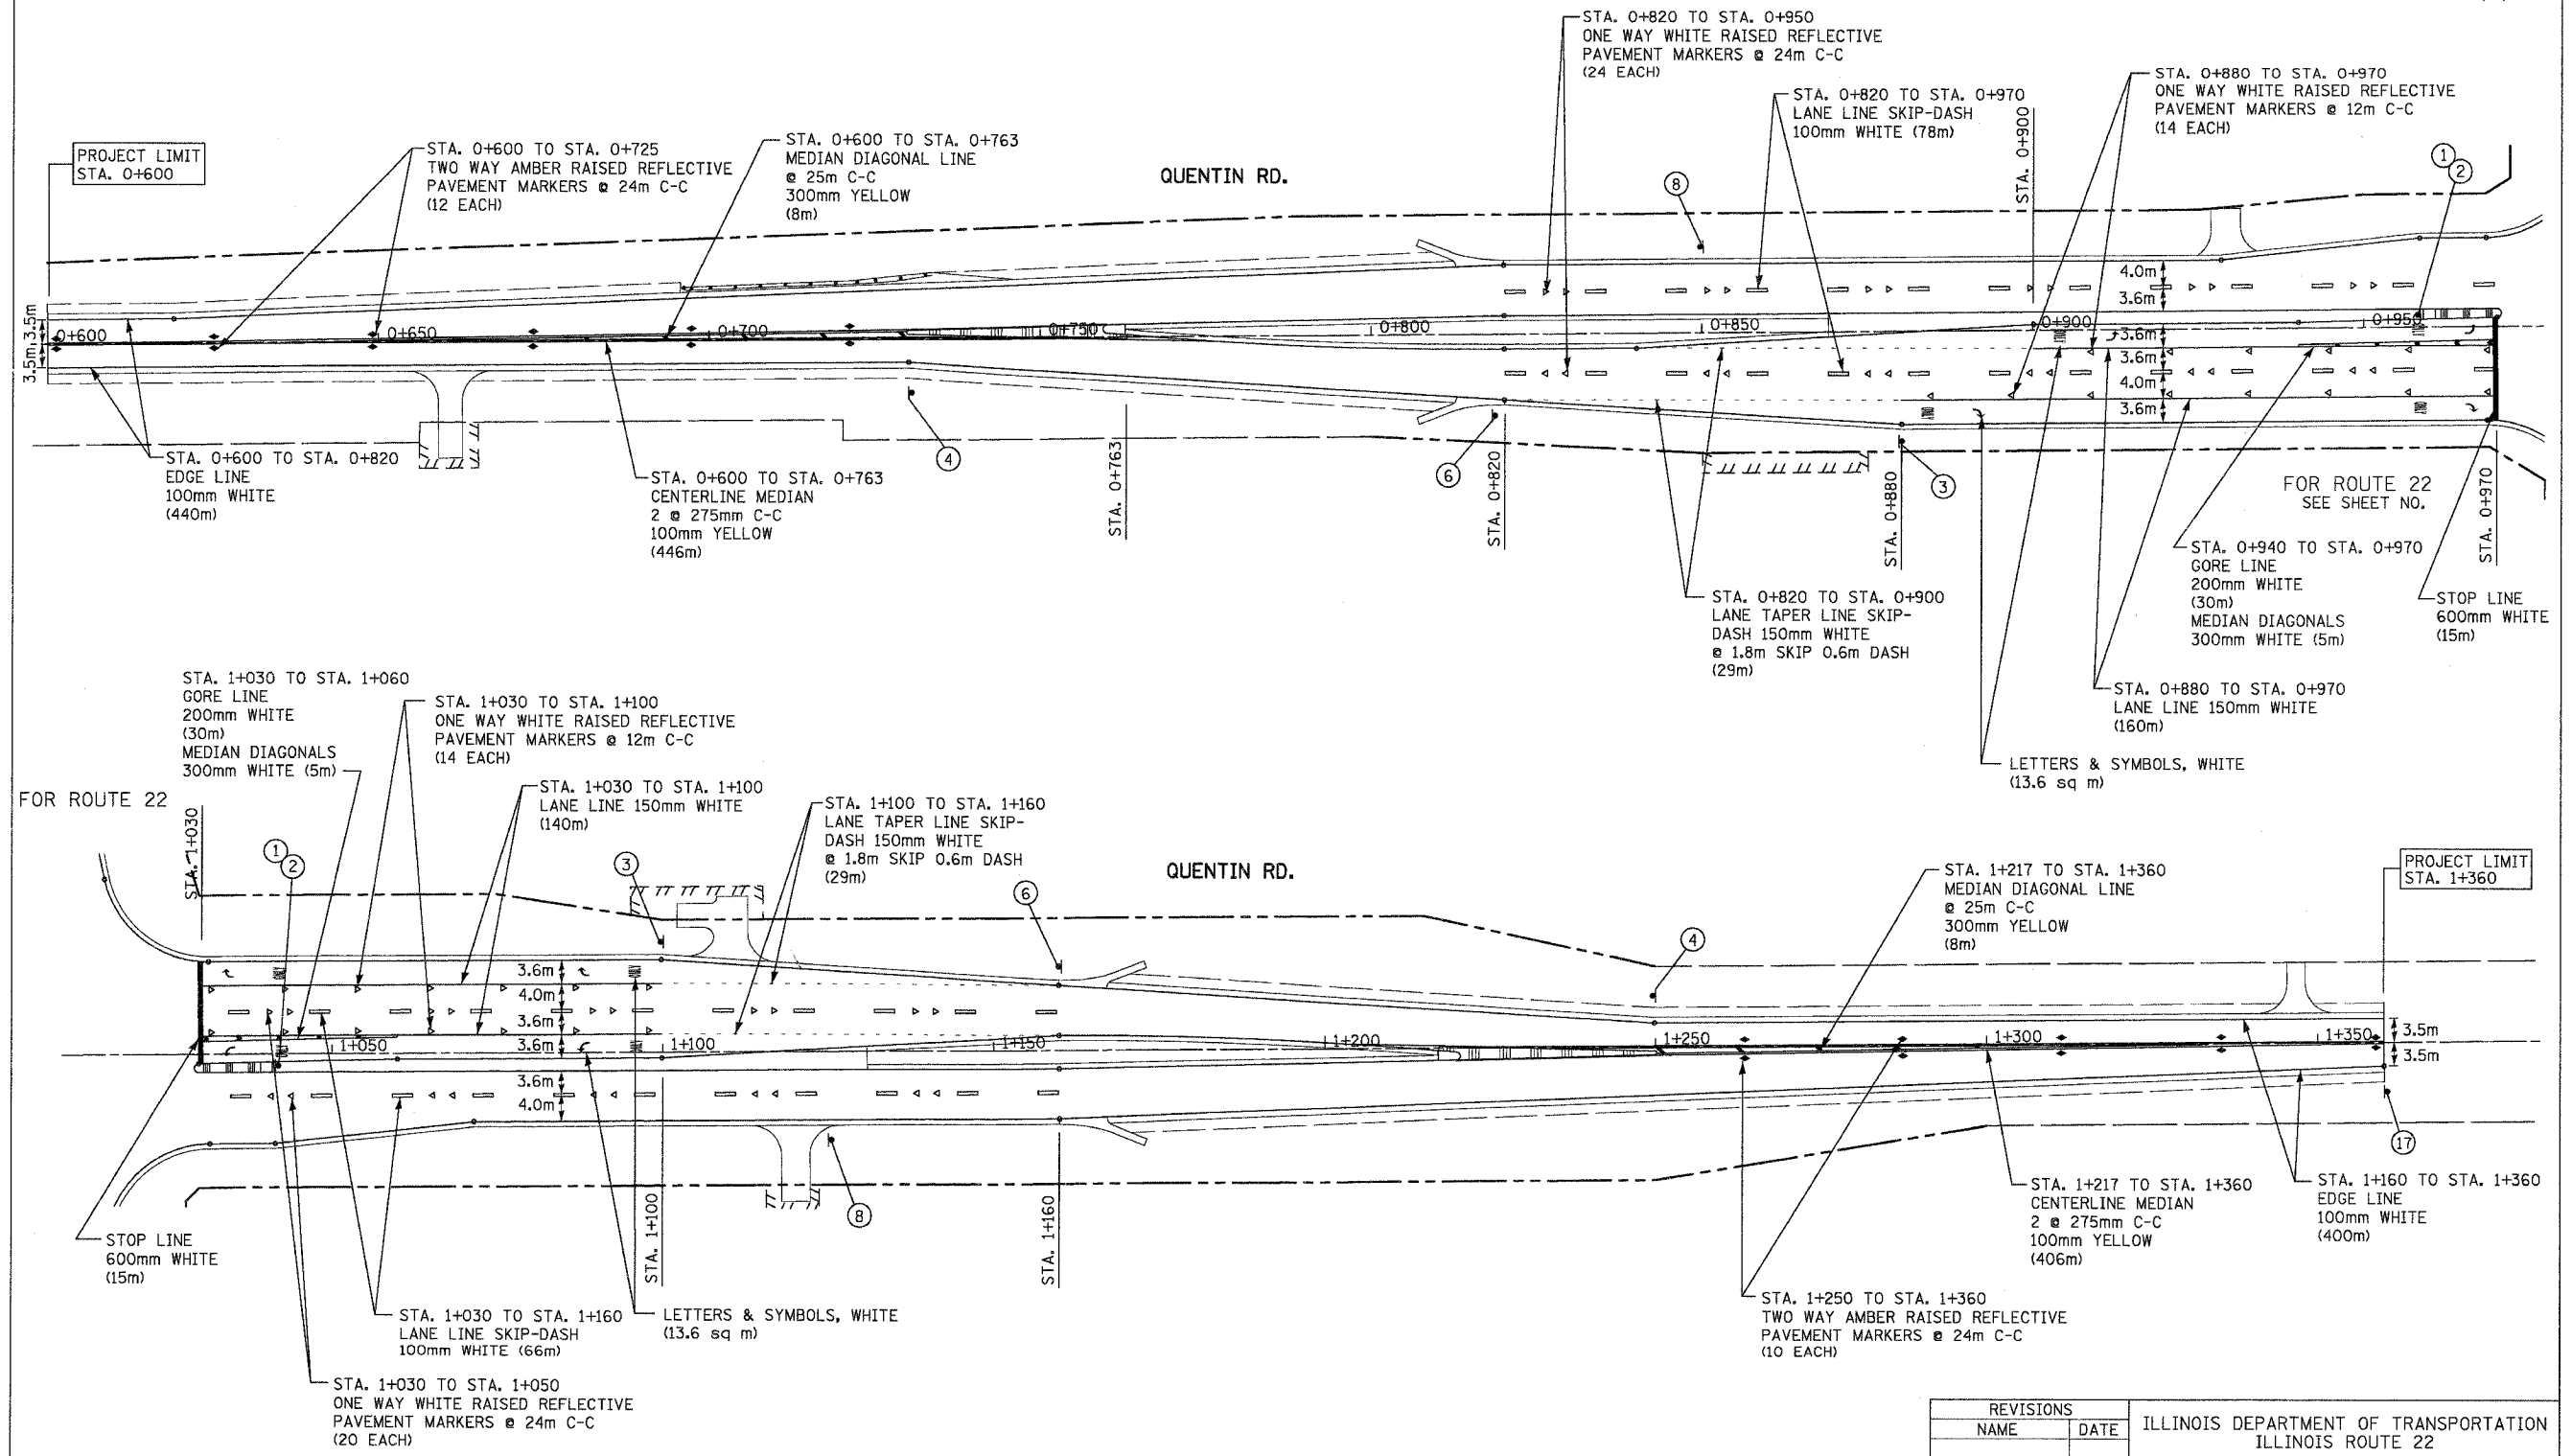


F.A.P. RTE.	SECTION	COUNTY	TOTAL SHEETS	SHEET NO.
337	20 WRS-6	LAKE	3/8	1/1
STA. 0+600		TO STA. 1+375		
FED. ROAD DIST. NO.		ILLINOIS FED. AID PROJECT		
CONTRACT NO. 62030				

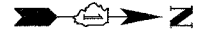

REVISIONS	
NAME	DATE

ILLINOIS DEPARTMENT OF TRANSPORTATION
ILLINOIS ROUTE 22

PAVEMENT MARKING PLAN
AND SIGN PLAN
QUENTIN ROAD

SCALE IN METERS
HORIZ. (1:500) 0 10 20
DATE: 03/11/05

DRAWN BY: SMP
CHECKED BY: SJC