
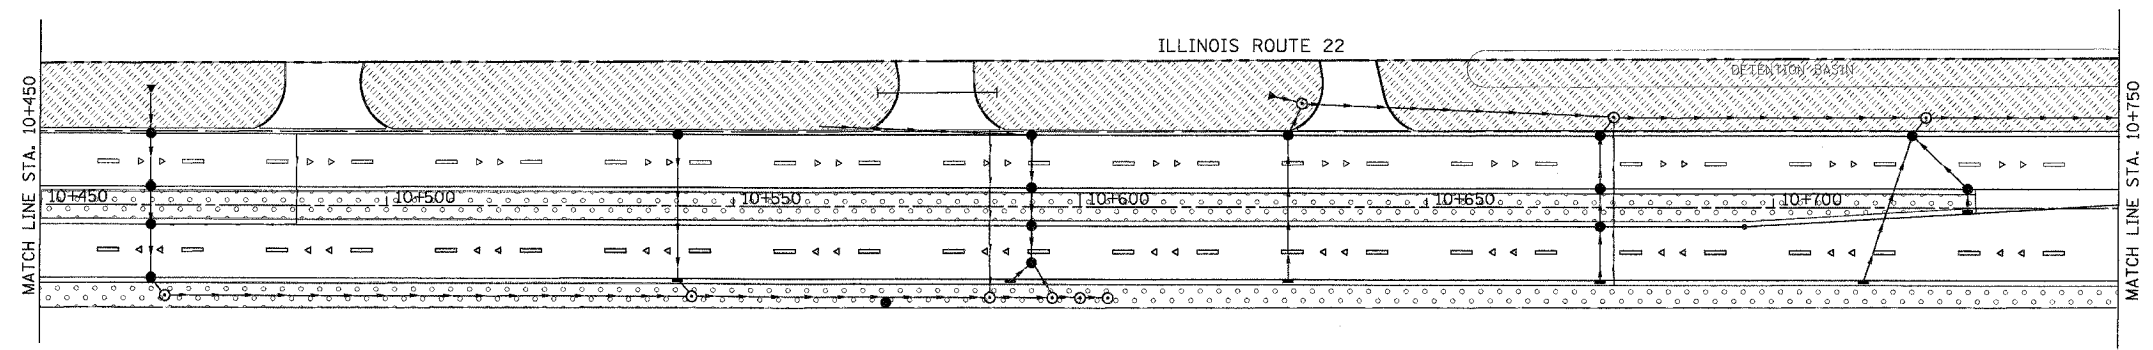
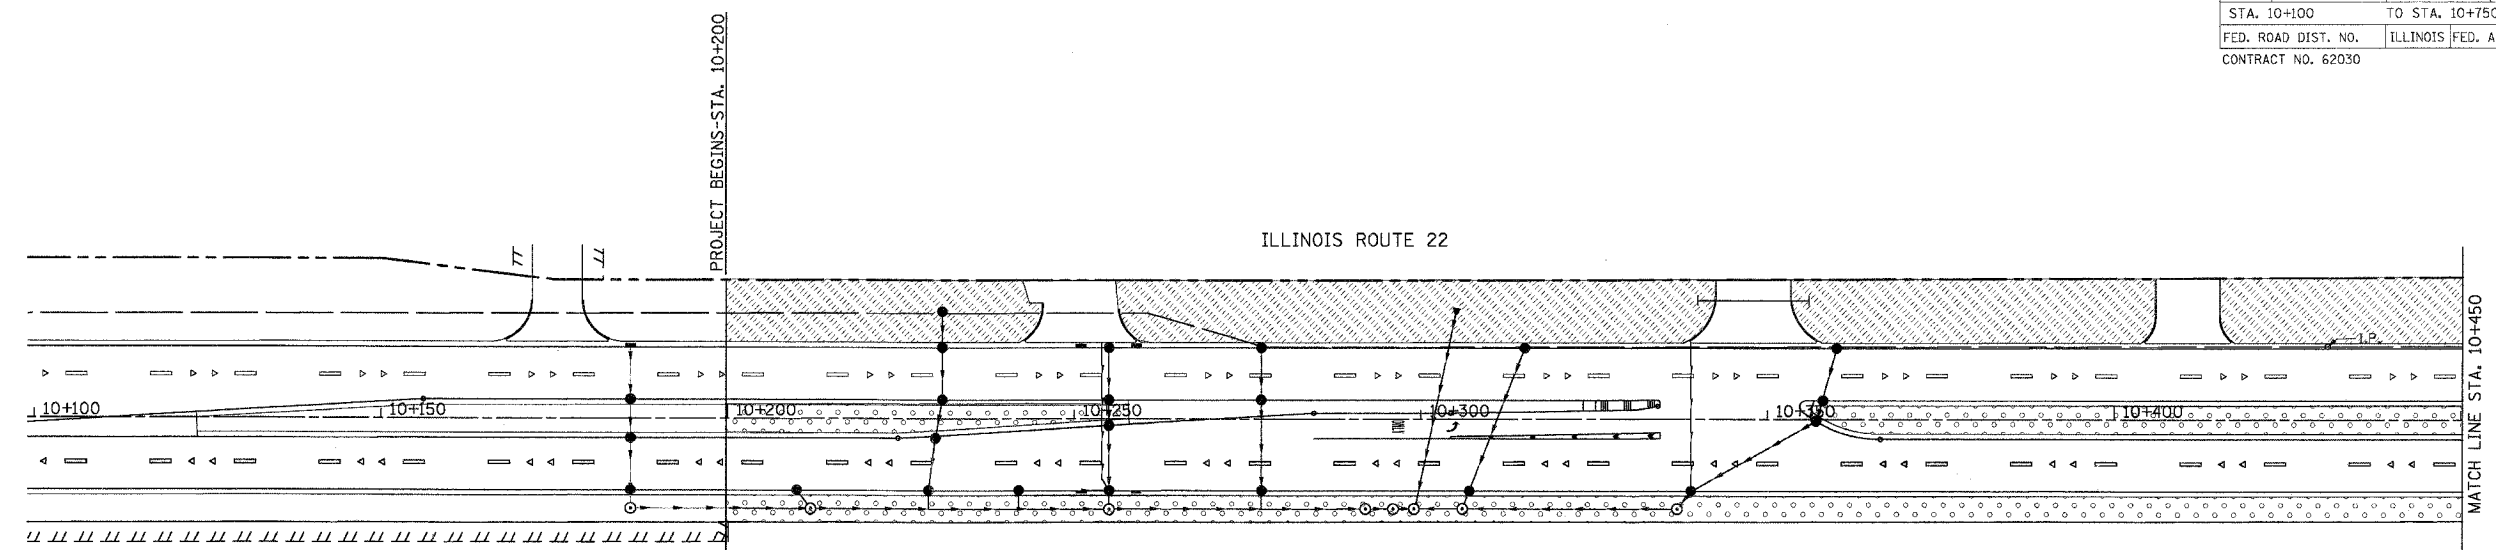


F.A.P. RTE.	SECTION	COUNTY	TOTAL SHEETS	SHEET NO.
337	20 WRS-6	LAKE	318	173
STA. 10+100		TO STA. 10+750		
FED. ROAD DIST. NO.		ILLINOIS FED. AID PROJECT		
CONTRACT NO. 62030				

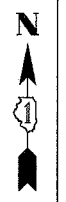

LEGEND

	SODDING
	SEEDING CLASS 2A
	SEEDING CLASS 4
	SEEDING CLASS 4B

REVISIONS	
NAME	DATE

ILLINOIS DEPARTMENT OF TRANSPORTATION  
ILLINOIS ROUTE 22

LANDSCAPE PLAN  
STA. 10+100 TO STA. 10+750

SCALE IN METERS  
HORIZ. (1:500)

DATE 03/11/05 DRAWN BY BCD  
CHECKED BY BDH