


F.A.P. RTE.	SECTION	COUNTY	TOTAL SHEETS	SHEET NO.
337	20 WRS-6	LAKE	3/8	191
STA.	TO STA.			
FED. ROAD DIST. NO.	ILLINOIS	FED. AID PROJECTS		

CONTRACT NO. 62030

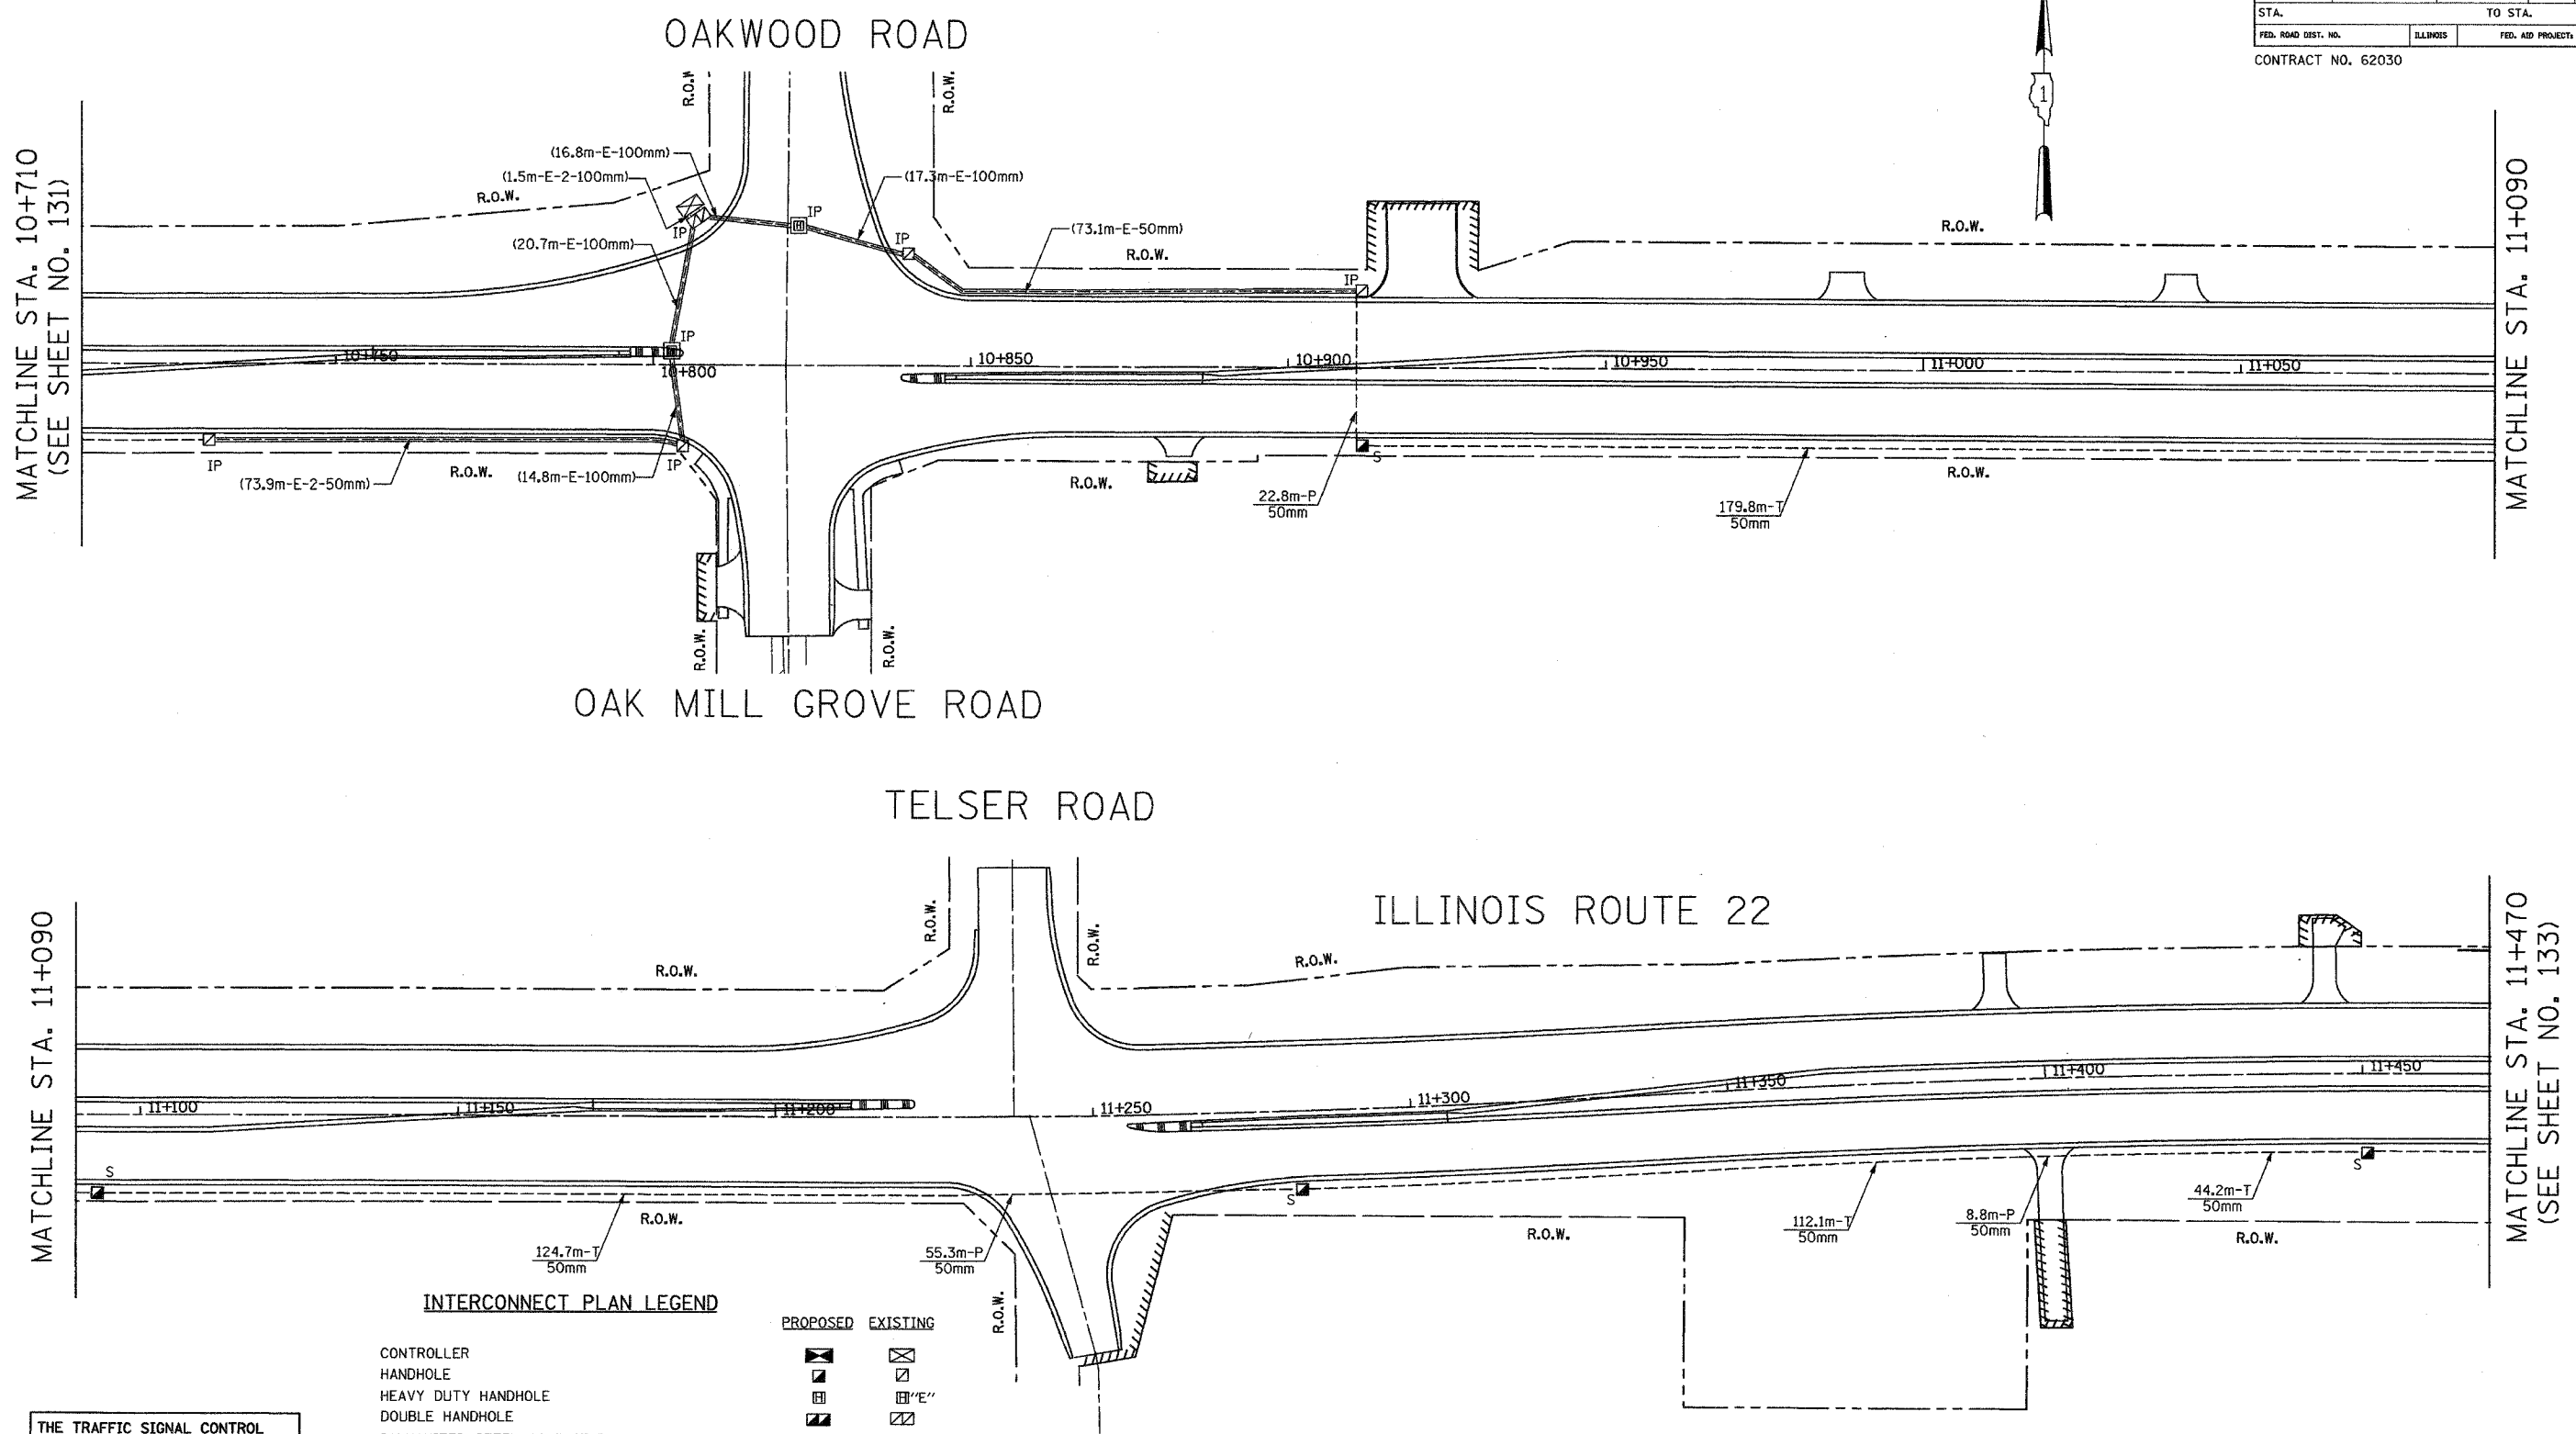

MATCHLINE STA. 10+710  
(SEE SHEET NO. 131)

MATCHLINE STA. 11+090

MATCHLINE STA. 11+090

MATCHLINE STA. 11+470  
(SEE SHEET NO. 133)

**INTERCONNECT PLAN LEGEND**

- CONTROLLER
- HANDHOLE
- HEAVY DUTY HANDHOLE
- DOUBLE HANDHOLE
- GALVANIZED STEEL CONDUIT IN TRENCH OR PUSHED
- DETECTOR LOOP
- COMMON TRENCH
- UNIT DUCT
- SYSTEM
- INTERSECTION
- TELEPHONE CONNECTION
- SERVICE INSTALLATION

PROPOSED	EXISTING

THE TRAFFIC SIGNAL CONTROL EQUIPMENT FOR THIS PROJECT SHALL BE "ECONOLITE" TO MATCH THE EXISTING ADJACENT SYSTEM.

MASTER CONTROLLER LOCATION AND TELEPHONE FOR THIS "SYSTEM" IS LOCATED AT US RTE 12 AT ILL RTE 22.

REVISIONS	
NAME	DATE

ILLINOIS DEPARTMENT OF TRANSPORTATION  
 INTERCONNECT PLAN  
 ILLINOIS ROUTE 22  
 BUESCHING ROAD TO QUENTIN ROAD  
 (SHEET 2 OF 3)

SCALE IN METERS  
 HORIZ. 1:5000

DATE: MARCH 11, 2005

DRAWN BY: EAO  
 DESIGNED BY: BC/PKG  
 CHECKED BY: PKG/RMM