


34 32 30 28 26 24 22 20 18 16 14 12 10 8 6 4 2 0 2 4 6 8 10 12 14 16 18 20 22 24 26

IL ROUTE 22


F.A.P. RTE.	SECTION	COUNTY	TOTAL SHEETS	SHEET NO.
337	20 WRS-6	LAKE	318	229
STA. 10+550		TO STA. 10+575		
FED. ROAD DIST. NO.		ILLINOIS FED. AID PROJECT		
CONTRACT NO. 62030				

FINAL SURVEY	DATE
NOTE BOOK	
AREA	
CHECKED	

ORIGINAL SURVEY	DATE
NOTE BOOK	
AREA	
CHECKED	

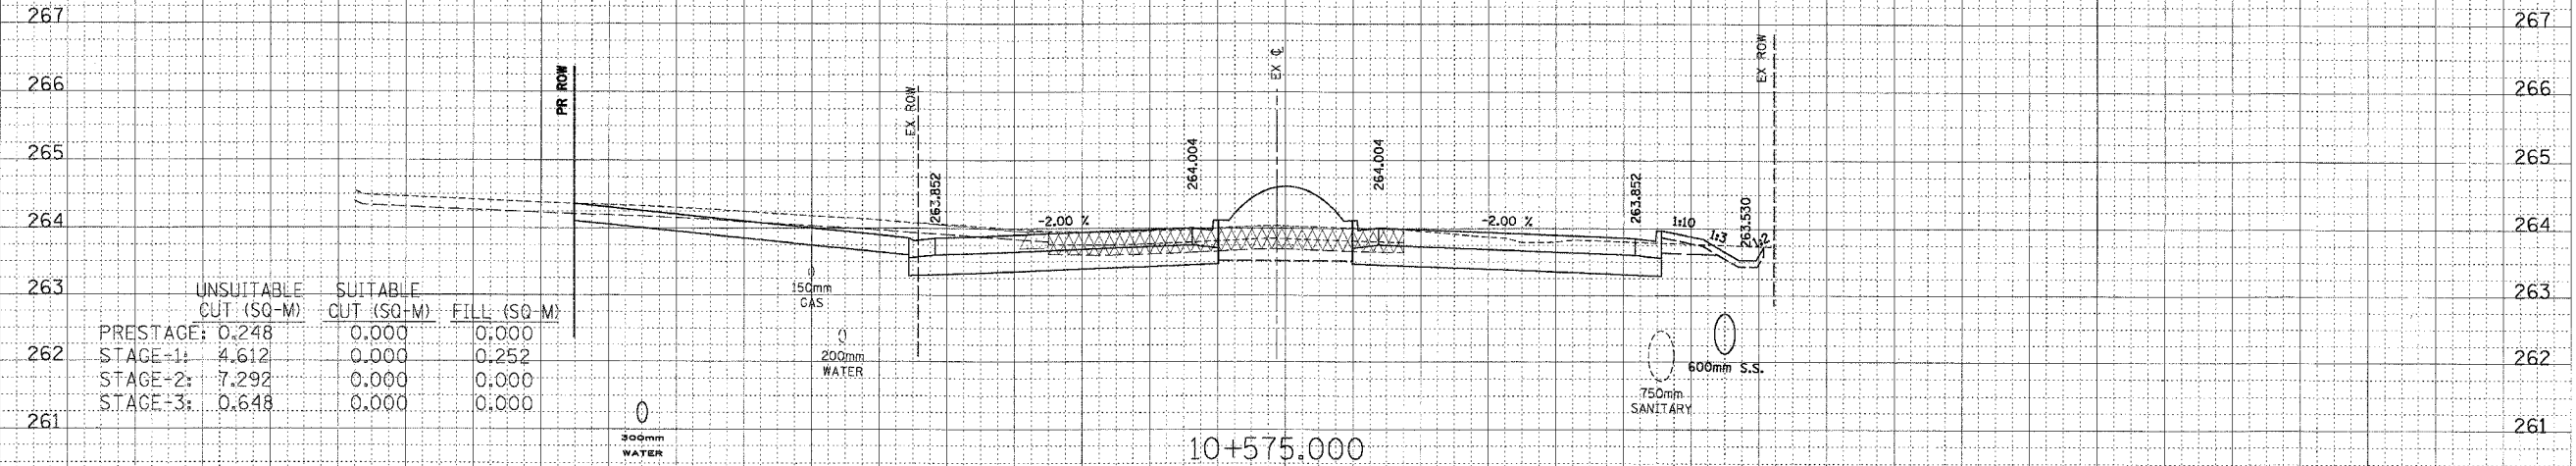

	UNSUITABLE CUT (SQ-M)	SUITABLE CUT (SQ-M)	FILL (SQ-M)
PRESTAGE:	0.248	0.000	0.000
STAGE-1:	4.612	0.000	0.252
STAGE-2:	7.292	0.000	0.000
STAGE-3:	0.648	0.000	0.000

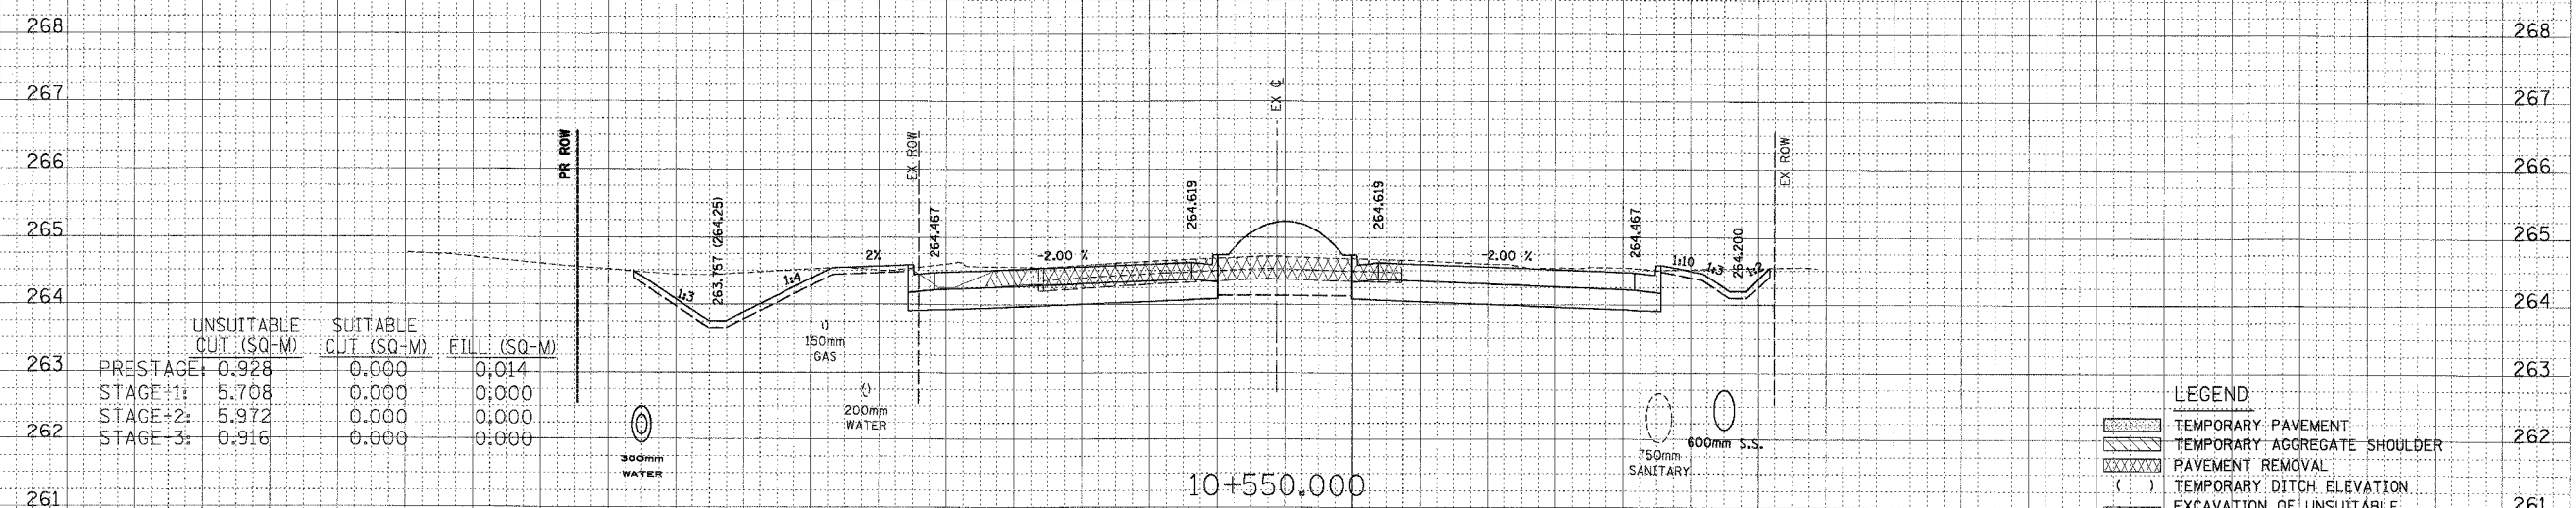

	UNSUITABLE CUT (SQ-M)	SUITABLE CUT (SQ-M)	FILL (SQ-M)
PRESTAGE:	0.928	0.000	0.014
STAGE-1:	5.708	0.000	0.000
STAGE-2:	5.972	0.000	0.000
STAGE-3:	0.916	0.000	0.000

LEGEND

	TEMPORARY: PAVEMENT
	TEMPORARY: AGGREGATE SHOULDER
	PAVEMENT REMOVAL
	TEMPORARY: DITCH ELEVATION
	EXCAVATION OF UNSUITABLE SOIL FOR UNDERCUTS
	POROUS GRANULAR EMBANKMENT, SUBGRADE

34 32 30 28 26 24 22 20 18 16 14 12 10 8 6 4 2 0 2 4 6 8 10 12 14 16 18 20 22 24 26 28 30 32 34