


34 32 30 28 26 24 22 20 18 16 14 12 10 8 6 4 2 0 2 4 6 8 10 12 14 16 18 20 22 24 26


IL ROUTE 22

F.A.P. RTE.	SECTION	COUNTY	TOTAL SHEETS	SHEET NO.
337	20 WRS-6	LAKE	378	236
STA. 10+825		TO STA. 10+850		
FED. ROAD DIST. NO.		ILLINOIS FED. AID PROJECT		
CONTRACT NO. 162030				

FINAL SURVEY	DATE
BARNEDED SURVEY	BY
PLOTTED	
NOTE BOOK	
AREAS DATE	
AREAS CHECKED	
NO.	

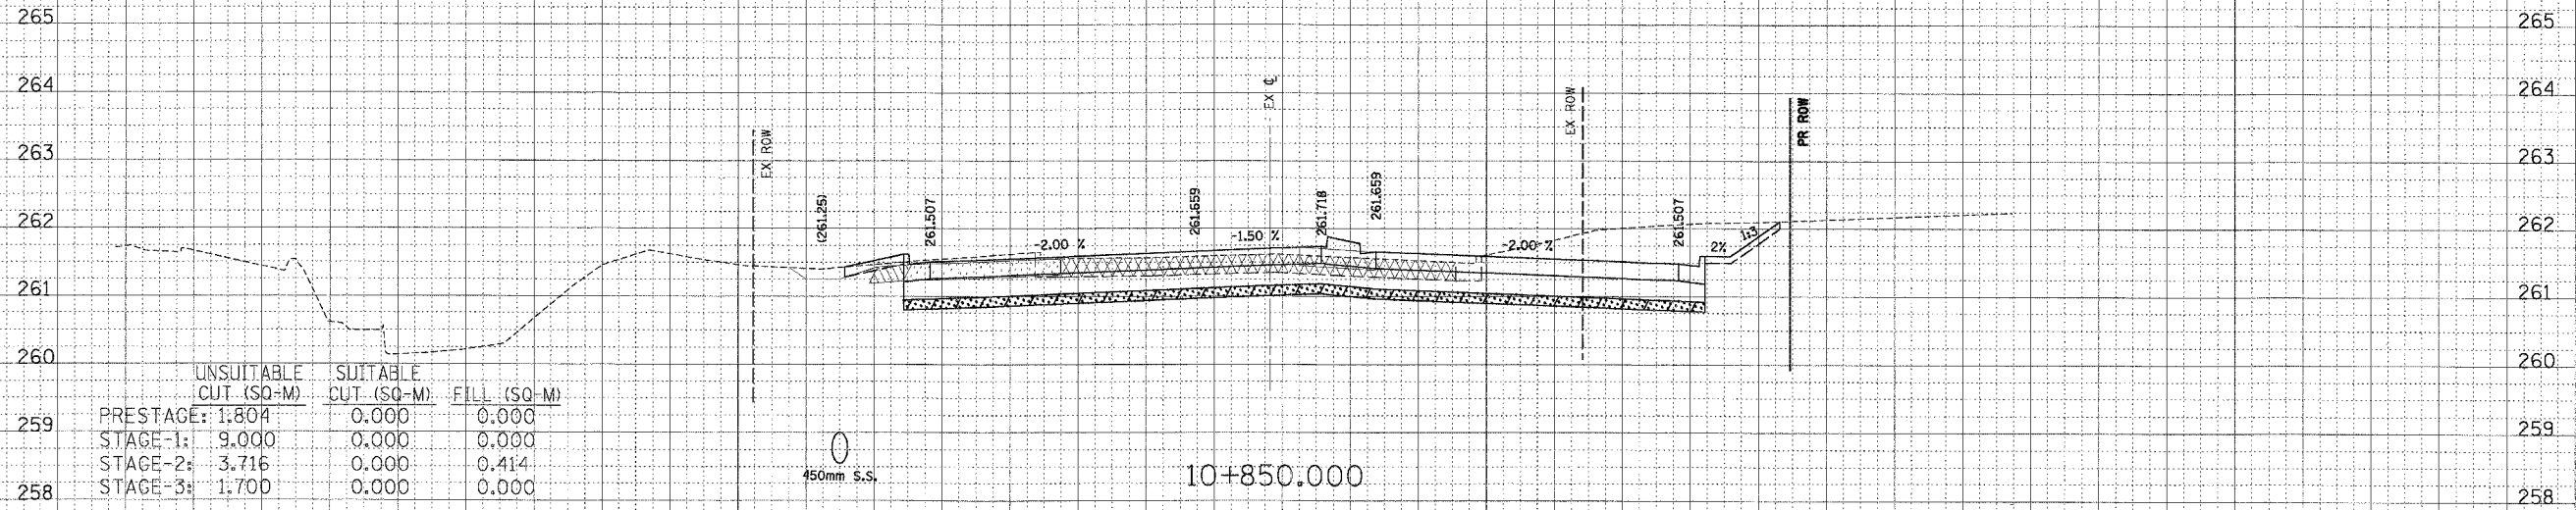

ORIGINAL SURVEY	DATE
BARNEDED SURVEY	BY
PLOTTED	
NOTE BOOK	
AREAS DATE	
AREAS CHECKED	
NO.	

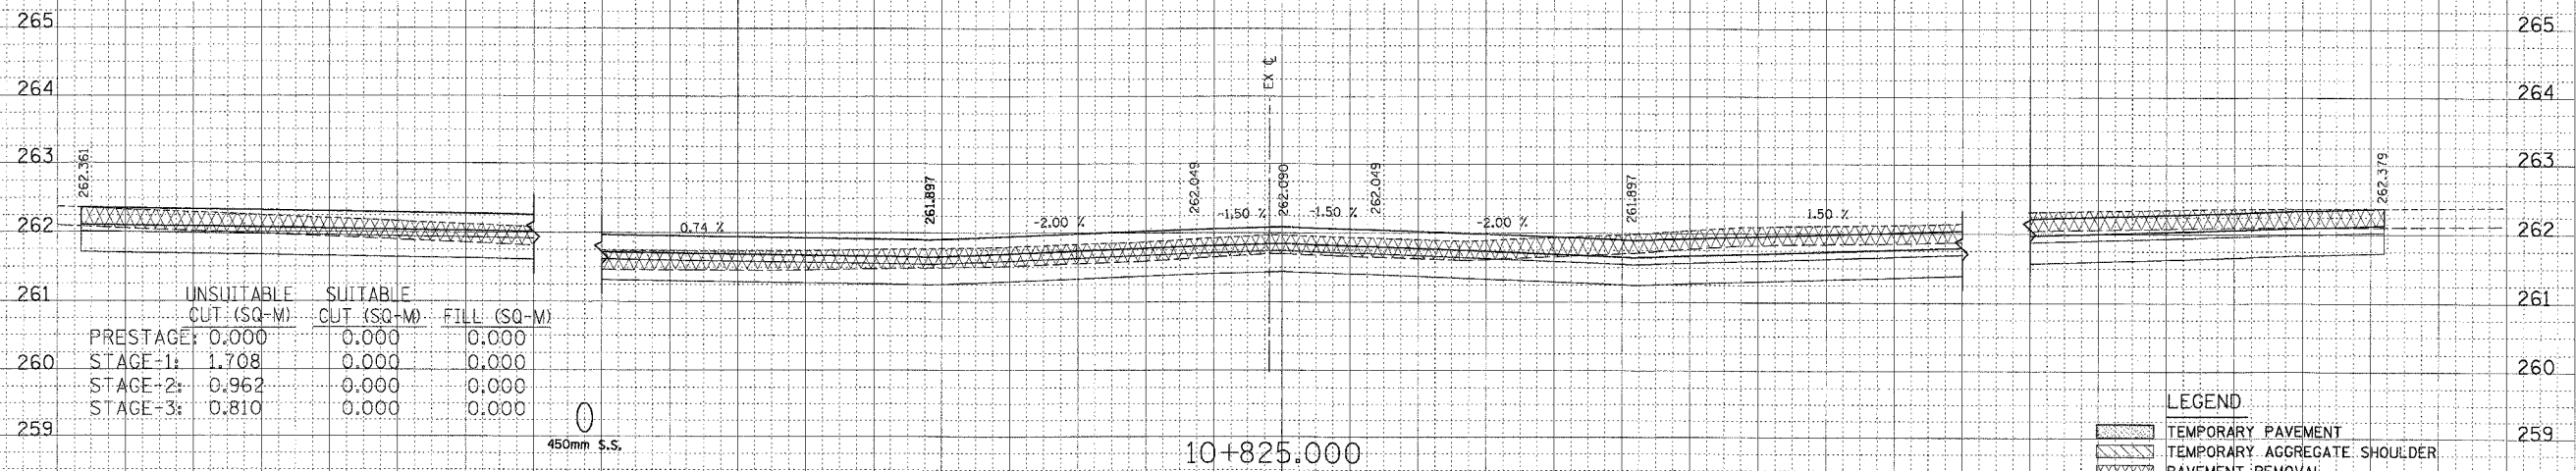

- LEGEND**
- TEMPORARY PAVEMENT
  - TEMPORARY AGGREGATE SHOULDER
  - PAVEMENT REMOVAL
  - TEMPORARY DITCH ELEVATION
  - EXCAVATION OF UNSUITABLE SOIL FOR UNDERCUTS
  - POROUS GRANULAR EMBANKMENT, SUBGRADE

34 32 30 28 26 24 22 20 18 16 14 12 10 8 6 4 2 0 2 4 6 8 10 12 14 16 18 20 22 24 26 28 30 32 34