


34	32	30	28	26	24	22	20	18	16	14	12	10	8	6	4	2	0	2	4	6	8	10	12	14	16	18	20	22	24	26			
IL ROUTE 22																																	
F.A.P. RTE.		SECTION	COUNTY	TOTAL SHEETS	SHEET NO.																												
337		20 WRS-6	LAKE	38	251																												
STA. 11+400		TO STA. 11+400.534																															
FED. ROAD DIST. NO.		ILLINOIS FED. AID PROJECT																															
CONTRACT NO. 62030																																	

DATE	BY
DATE	BY
DATE	BY
DATE	BY
DATE	BY

DATE	BY
DATE	BY
DATE	BY
DATE	BY
DATE	BY

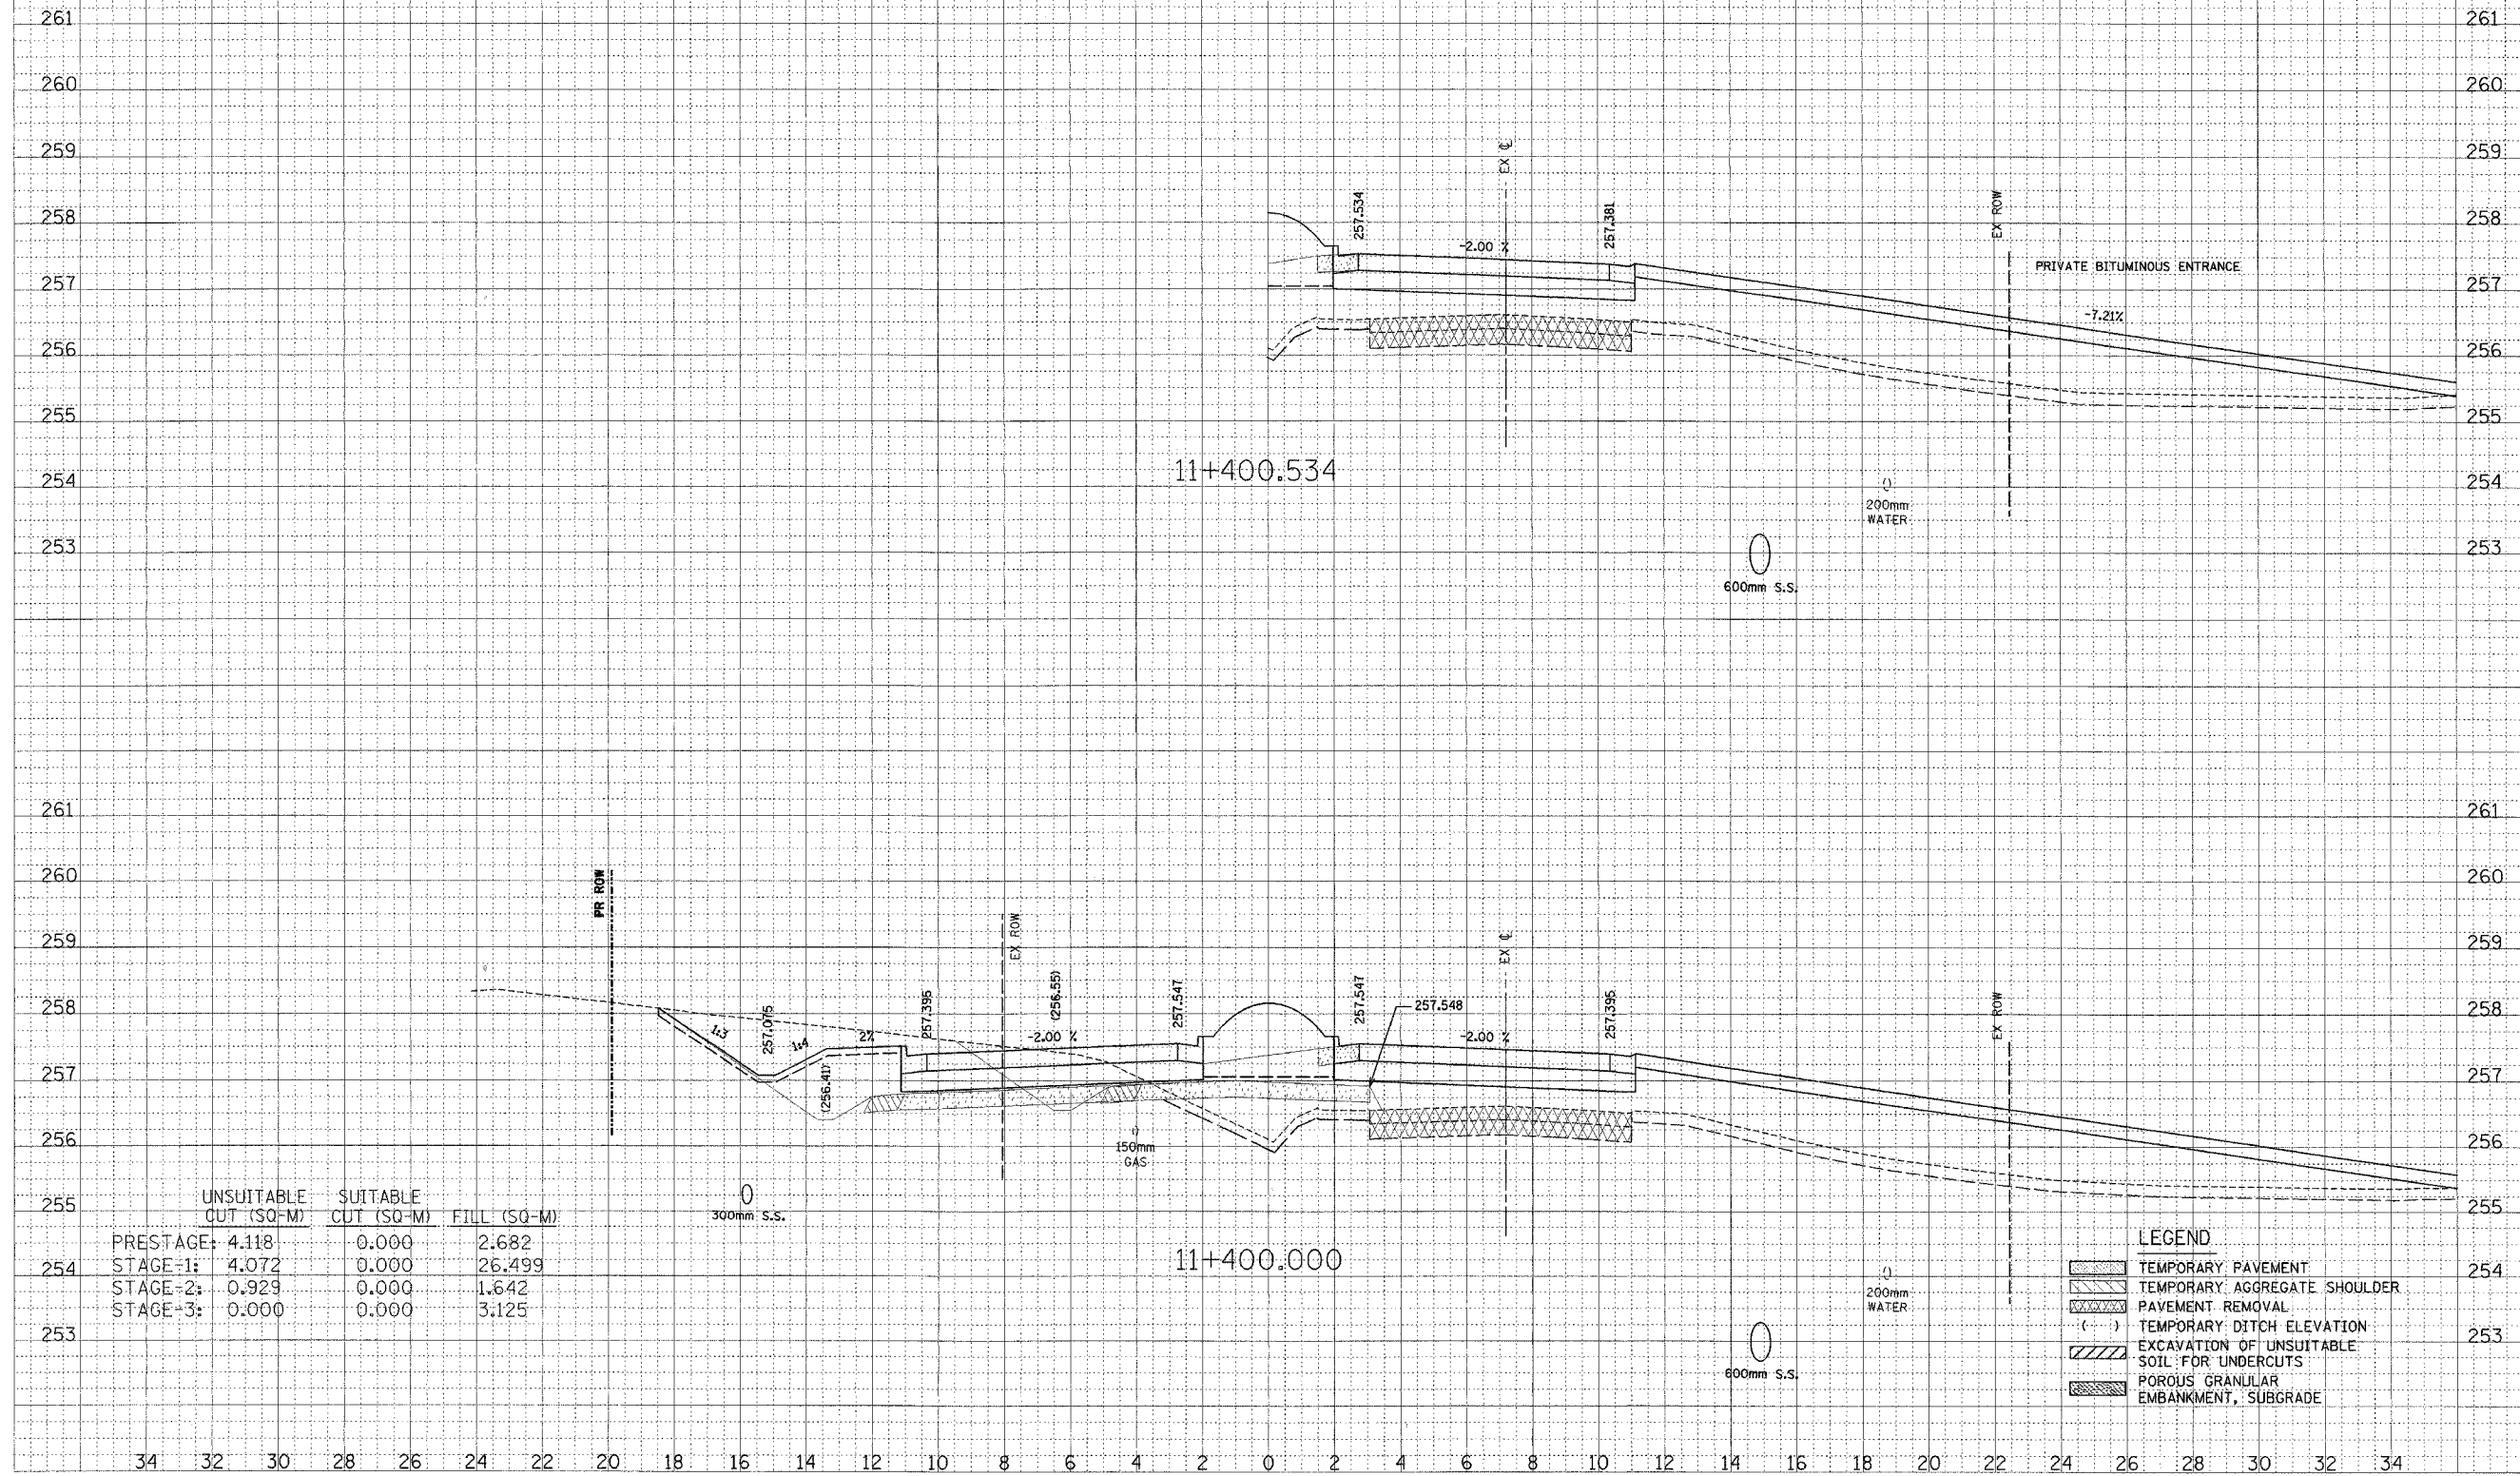

	UNSUITABLE CUT (SQ-M)	SUITABLE CUT (SQ-M)	FILL (SQ-M)
PRESTAGE:	4.118	0.000	2.682
STAGE-1:	4.072	0.000	26.499
STAGE-2:	0.929	0.000	1.642
STAGE-3:	0.000	0.000	3.125

LEGEND

- TEMPORARY PAVEMENT
- TEMPORARY AGGREGATE SHOULDER
- PAVEMENT REMOVAL
- TEMPORARY DITCH ELEVATION
- EXCAVATION OF UNSUITABLE SOIL FOR UNDERCUTS
- POROUS GRANULAR EMBANKMENT, SUBGRADE