



DATE	
BY	
DESIGNED	
DRAWN	
CHECKED	
APPROVED	
NO.	

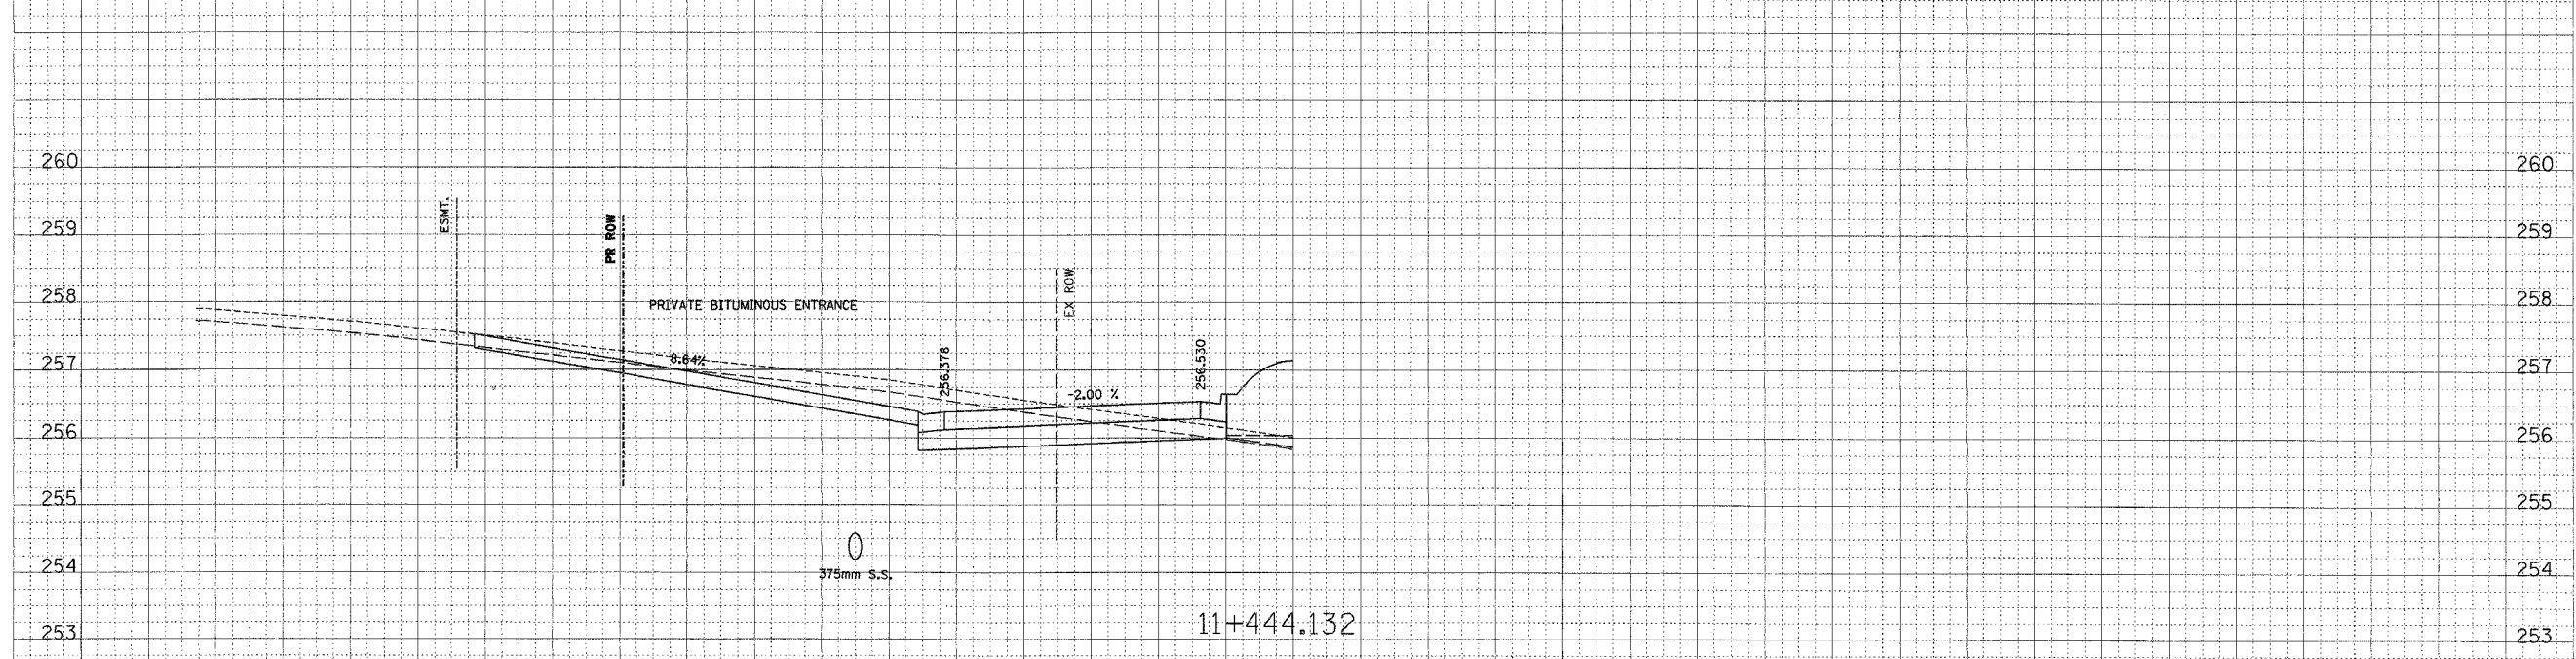

DATE	
BY	
DESIGNED	
DRAWN	
CHECKED	
APPROVED	
NO.	

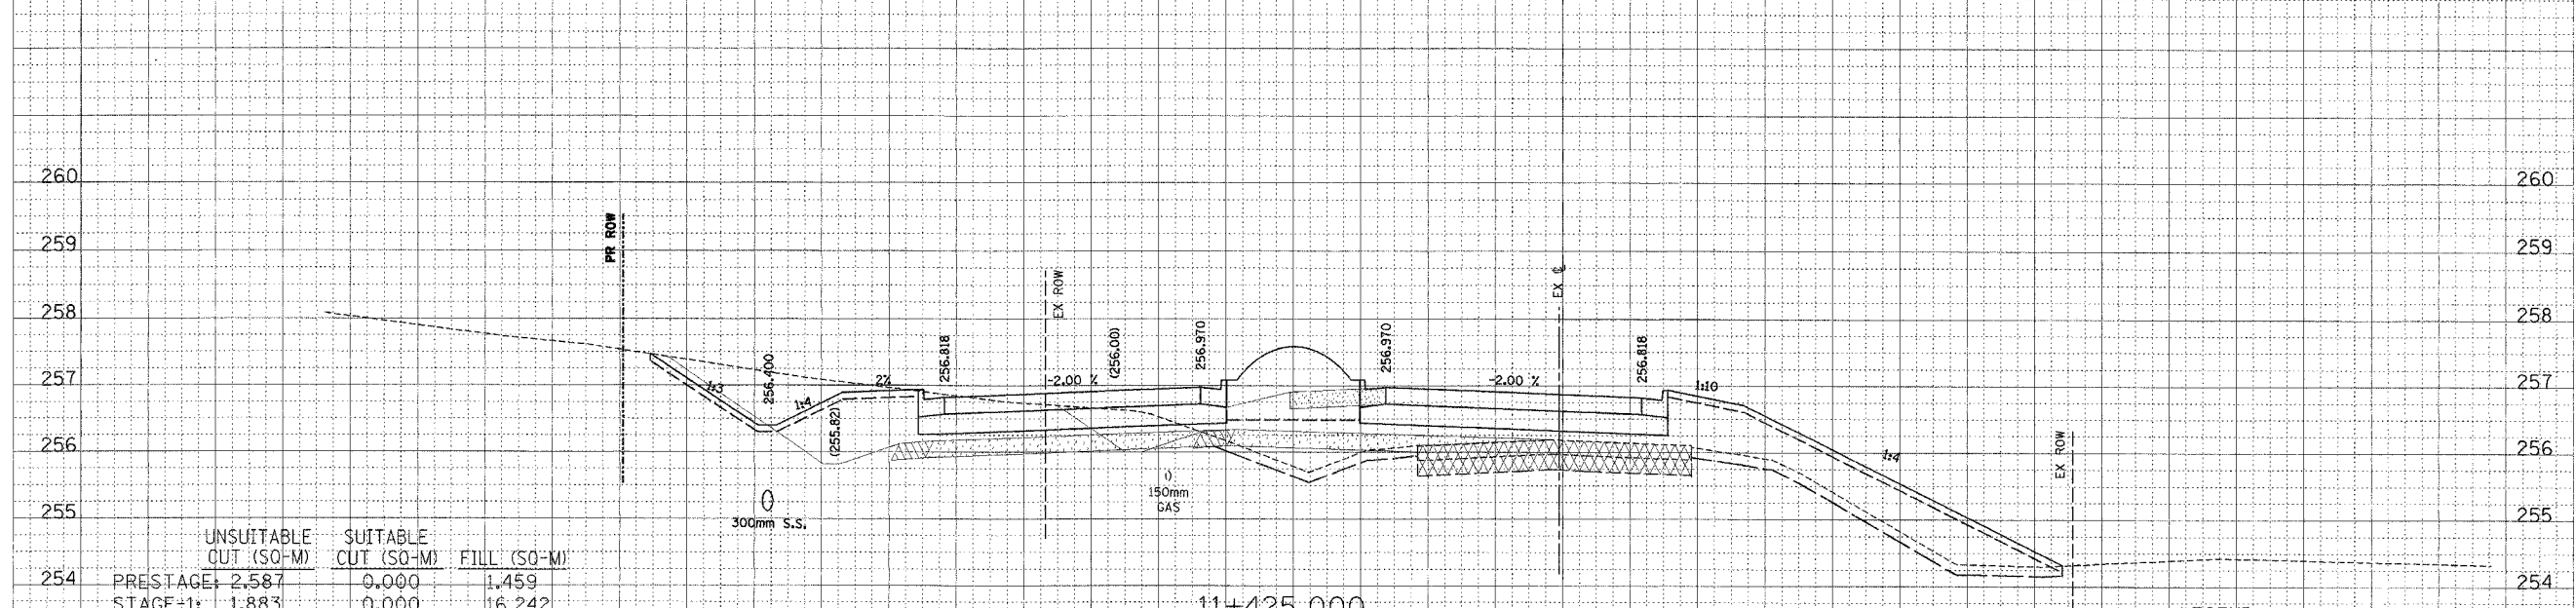

	UNSUITABLE CUT (SQ-M)	SUITABLE CUT (SQ-M)	FILL (SQ-M)
254	PRESTAGE: 2.587	0.000	1.459
253	STAGE-1: 1.883	0.000	16.242
252	STAGE-2: 6.373	0.000	1.126
	STAGE-3: 0.000	0.000	3.846

LEGEND

- TEMPORARY PAVEMENT
- TEMPORARY AGGREGATE SHOULDER
- PAVEMENT REMOVAL
- TEMPORARY DITCH ELEVATION
- EXCAVATION OF UNSUITABLE SOIL FOR UNDERCUTS
- POROUS GRANULAR EMBANKMENT, SUBGRADE