



F.A.P. RTE.	SECTION	COUNTY	TOTAL SHEETS	SHEET NO.
337	20 WRS-6	LAKE	318	260
STA. 11+640.961		TO STA. 11+650		
FED. ROAD DIST. NO.		ILLINOIS FED. AID PROJECT		
CONTRACT NO. 62030				

FINAL SURVEYED	DATE
SURVEY	
NOTE BOOK	
AREAS CHECKED	
NO.	

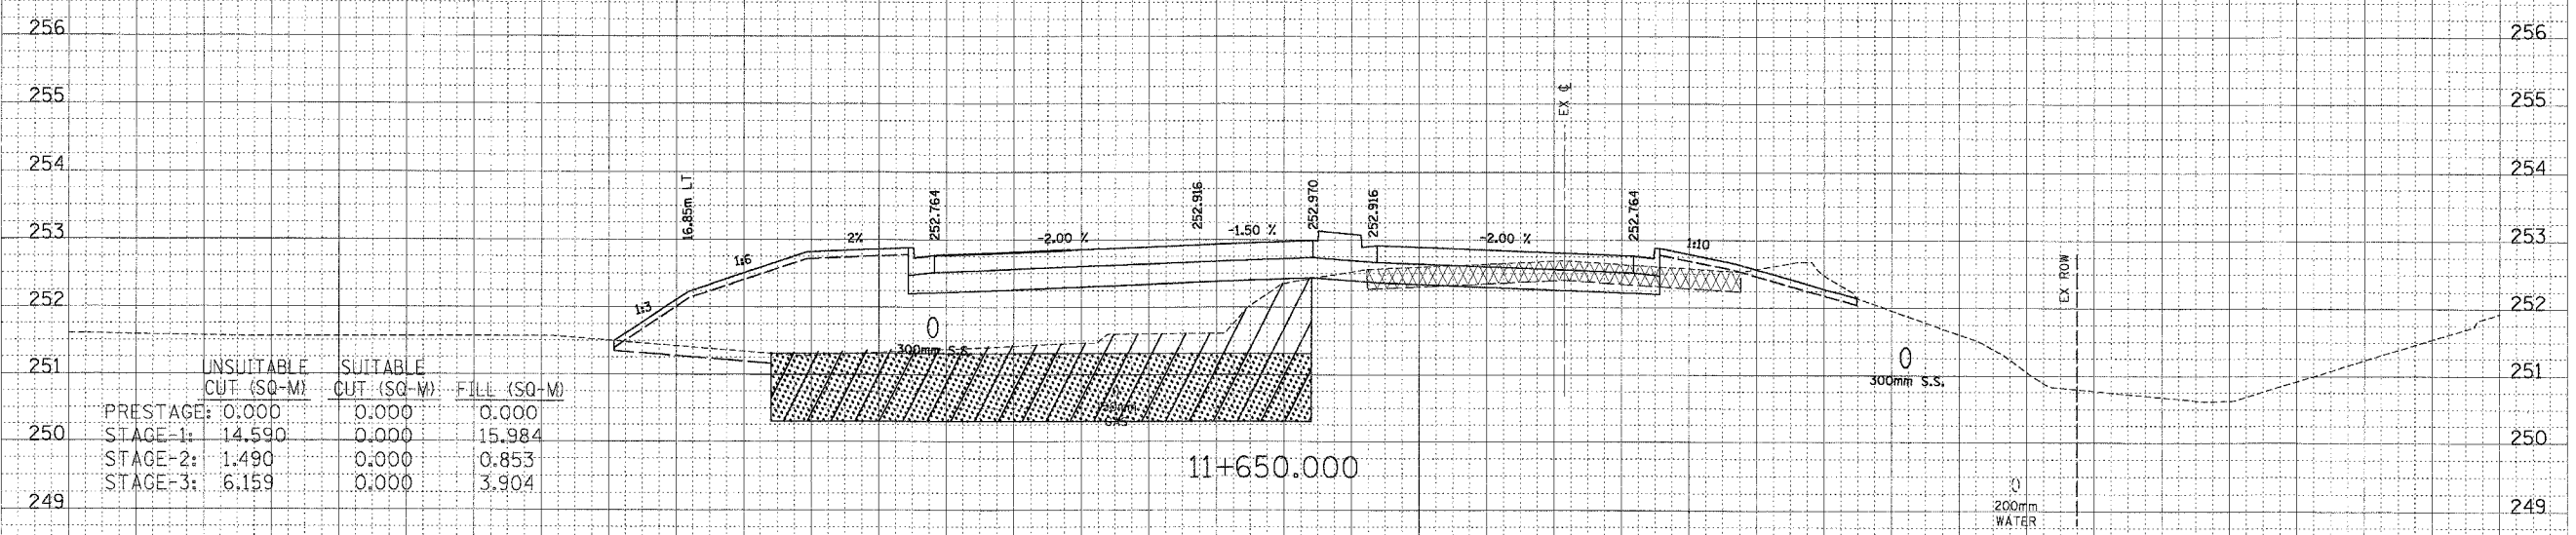

	UNSUITABLE CUT (SQ-M)	SUITABLE CUT (SQ-M)	FILL (SQ-M)
PRESTAGE:	0.000	0.000	0.000
STAGE-1:	14.590	0.000	15.984
STAGE-2:	1.490	0.000	0.853
STAGE-3:	6.159	0.000	3.904

ORIGINAL SURVEYED	DATE
SURVEY	
NOTE BOOK	
AREAS CHECKED	
NO.	

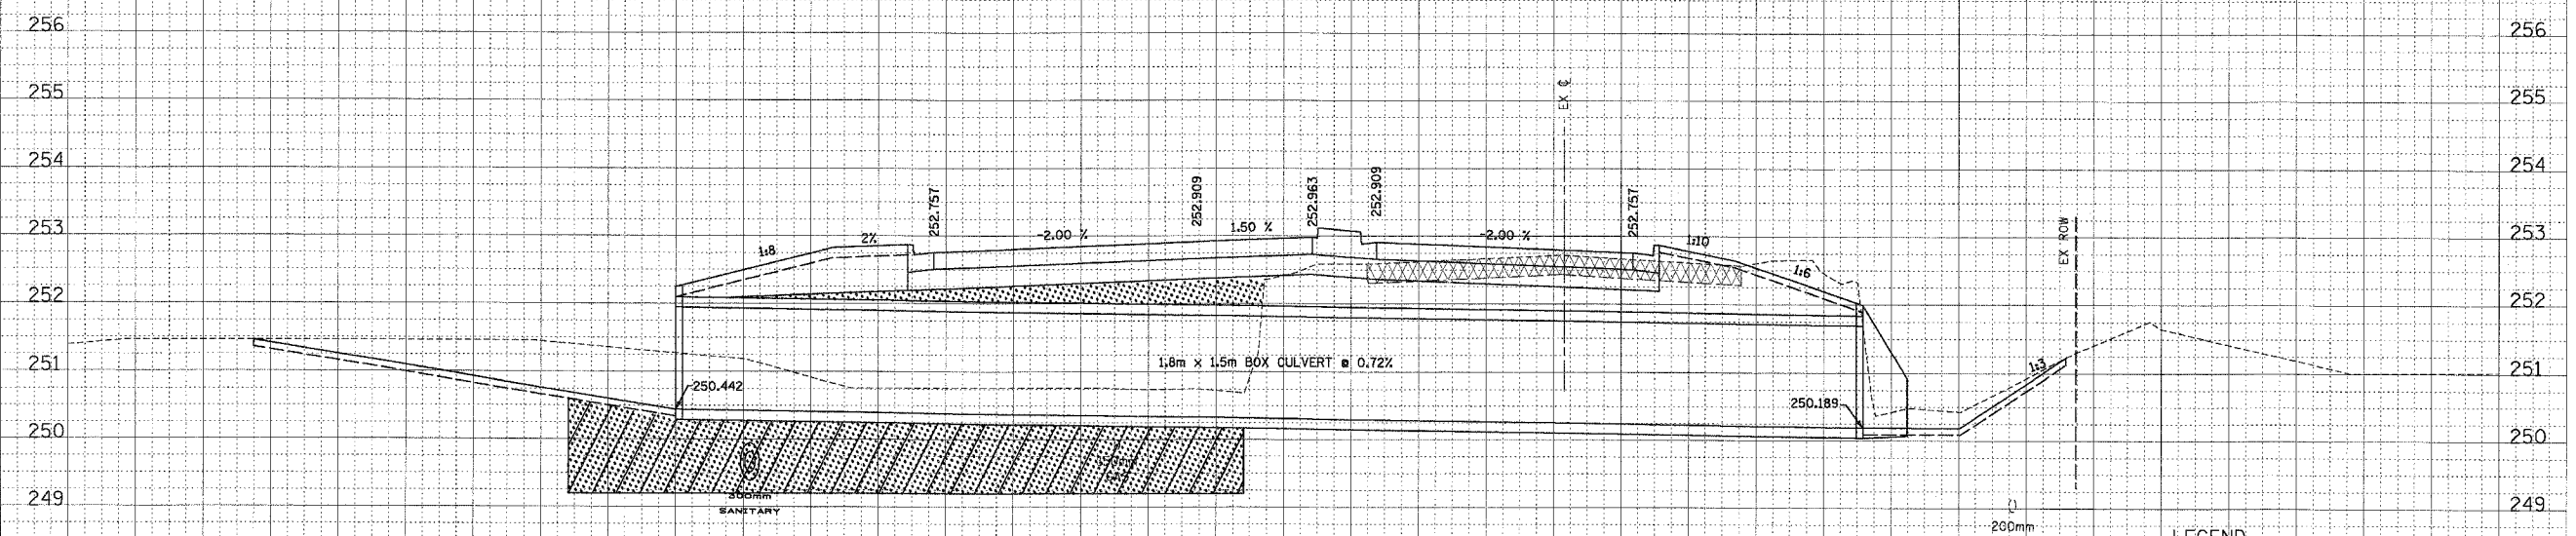

LEGEND

- TEMPORARY PAVEMENT
- TEMPORARY AGGREGATE SHOULDER
- PAVEMENT REMOVAL
- TEMPORARY DITCH ELEVATION
- EXCAVATION OF UNSUITABLE SOIL FOR UNDERCUTS
- POROUS GRANULAR EMBANKMENT, SUBGRADE