


34 32 30 28 26 24 22 20 18 16 14 12 10 8 6 4 2 0 2 4 6 8 10 12 14 16 18 20 22 24 26

IL ROUTE 22

F.A.P. RTE.	SECTION	COUNTY	TOTAL SHEETS	SHEET NO.
337	20 WRS-6	LAKE	318	243
STA. 11+750		TO STA. 11+774.630		
FED. ROAD DIST. NO.		ILLINOIS FED. AID PROJECT		
CONTRACT NO. 62030				

FINAL SURVEY	DATE
SURVEYED	BY
PLOTTED	
TEMPLATE	
NOTE BOOK	
AREAS CHECKED	

ORIGINAL SURVEY	DATE
SURVEYED	BY
PLOTTED	
TEMPLATE	
NOTE BOOK	
AREAS CHECKED	

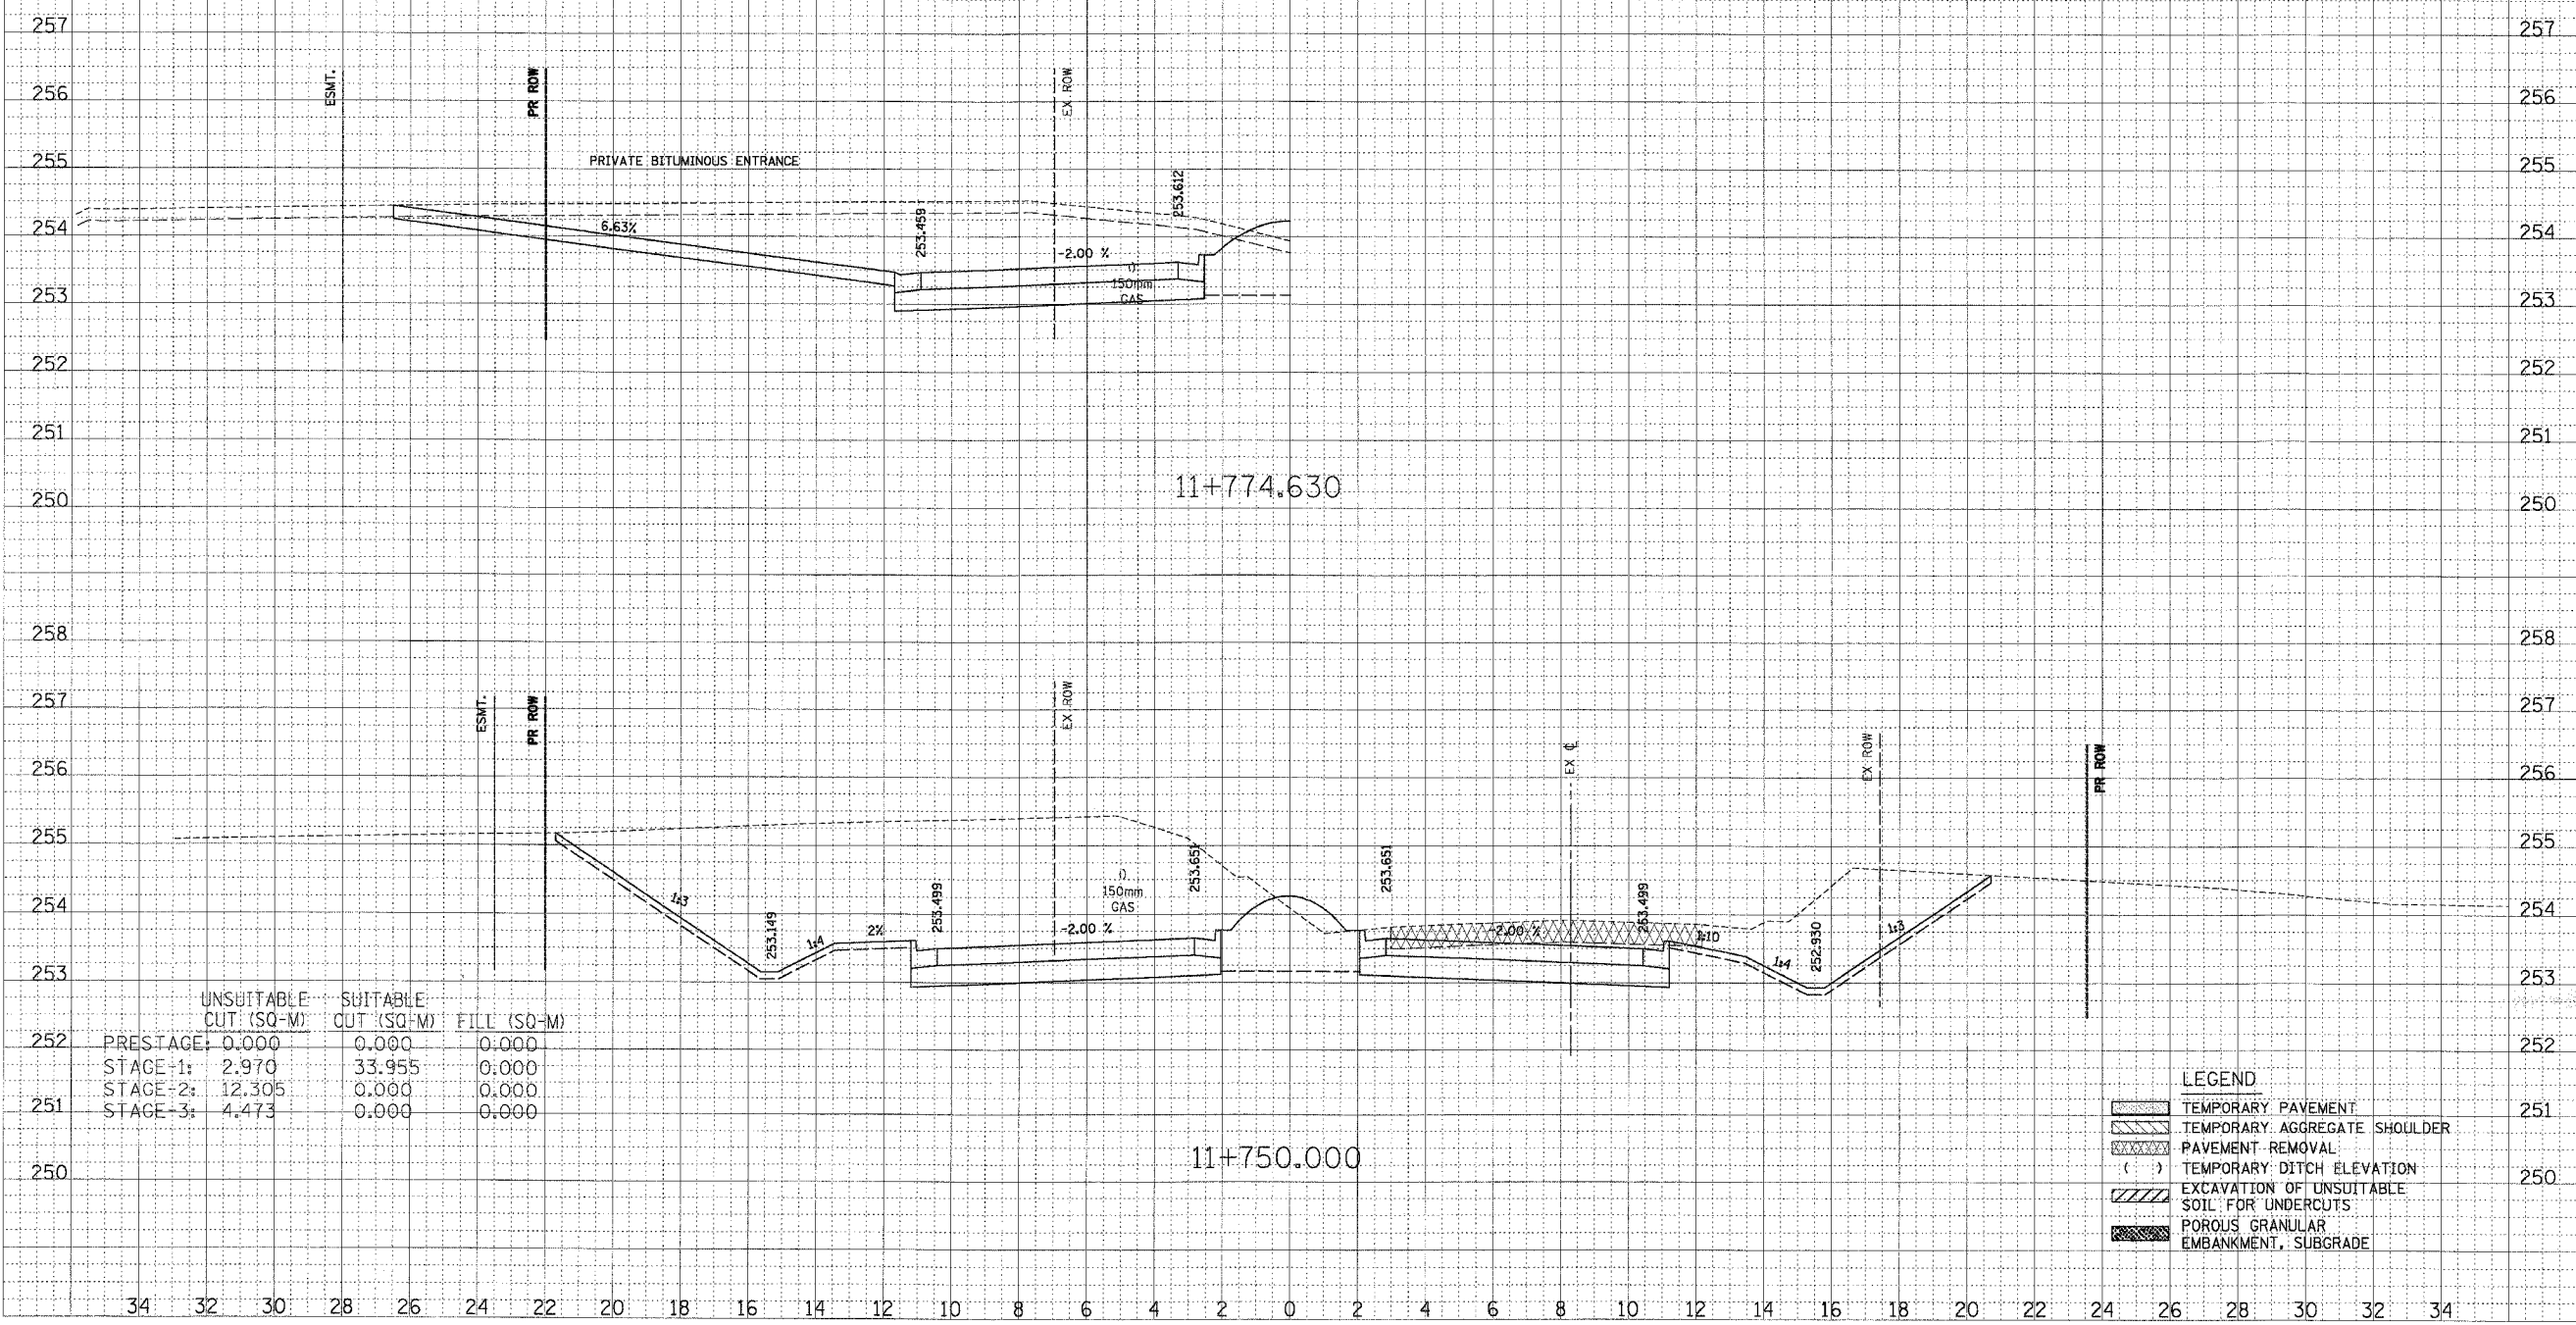

	UNSUITABLE CUT (SQ-M)	SUITABLE CUT (SQ-M)	FILL (SQ-M)
252	PRESTAGE: 0.000	0.000	0.000
	STAGE-1: 2.970	33.955	0.000
	STAGE-2: 12.305	0.000	0.000
251	STAGE-3: 4.473	0.000	0.000

LEGEND

	TEMPORARY PAVEMENT	251
	TEMPORARY AGGREGATE SHOULDER	
	PAVEMENT REMOVAL	
	TEMPORARY DITCH ELEVATION	250
	EXCAVATION OF UNSUITABLE SOIL FOR UNDERCUTS	
	POROUS GRANULAR EMBANKMENT, SUBGRADE	