


IL ROUTE 22

F.A.P. RTE.	SECTION	COUNTY	TOTAL SHEETS	SHEET NO.
337	20 WRS-6	LAKE	318	283
STA. 12+551.003		TO STA. 12+575		
FED. ROAD DIST. NO.		ILLINOIS	FED. AID PROJECT	
CONTRACT NO. 62030				

DATE	BY
APPROVED	DATE
DESIGNED	DATE
PLOTTED	DATE
TEMP. AREAS	DATE
CHECKED	DATE

DATE	BY
APPROVED	DATE
DESIGNED	DATE
PLOTTED	DATE
TEMP. AREAS	DATE
CHECKED	DATE

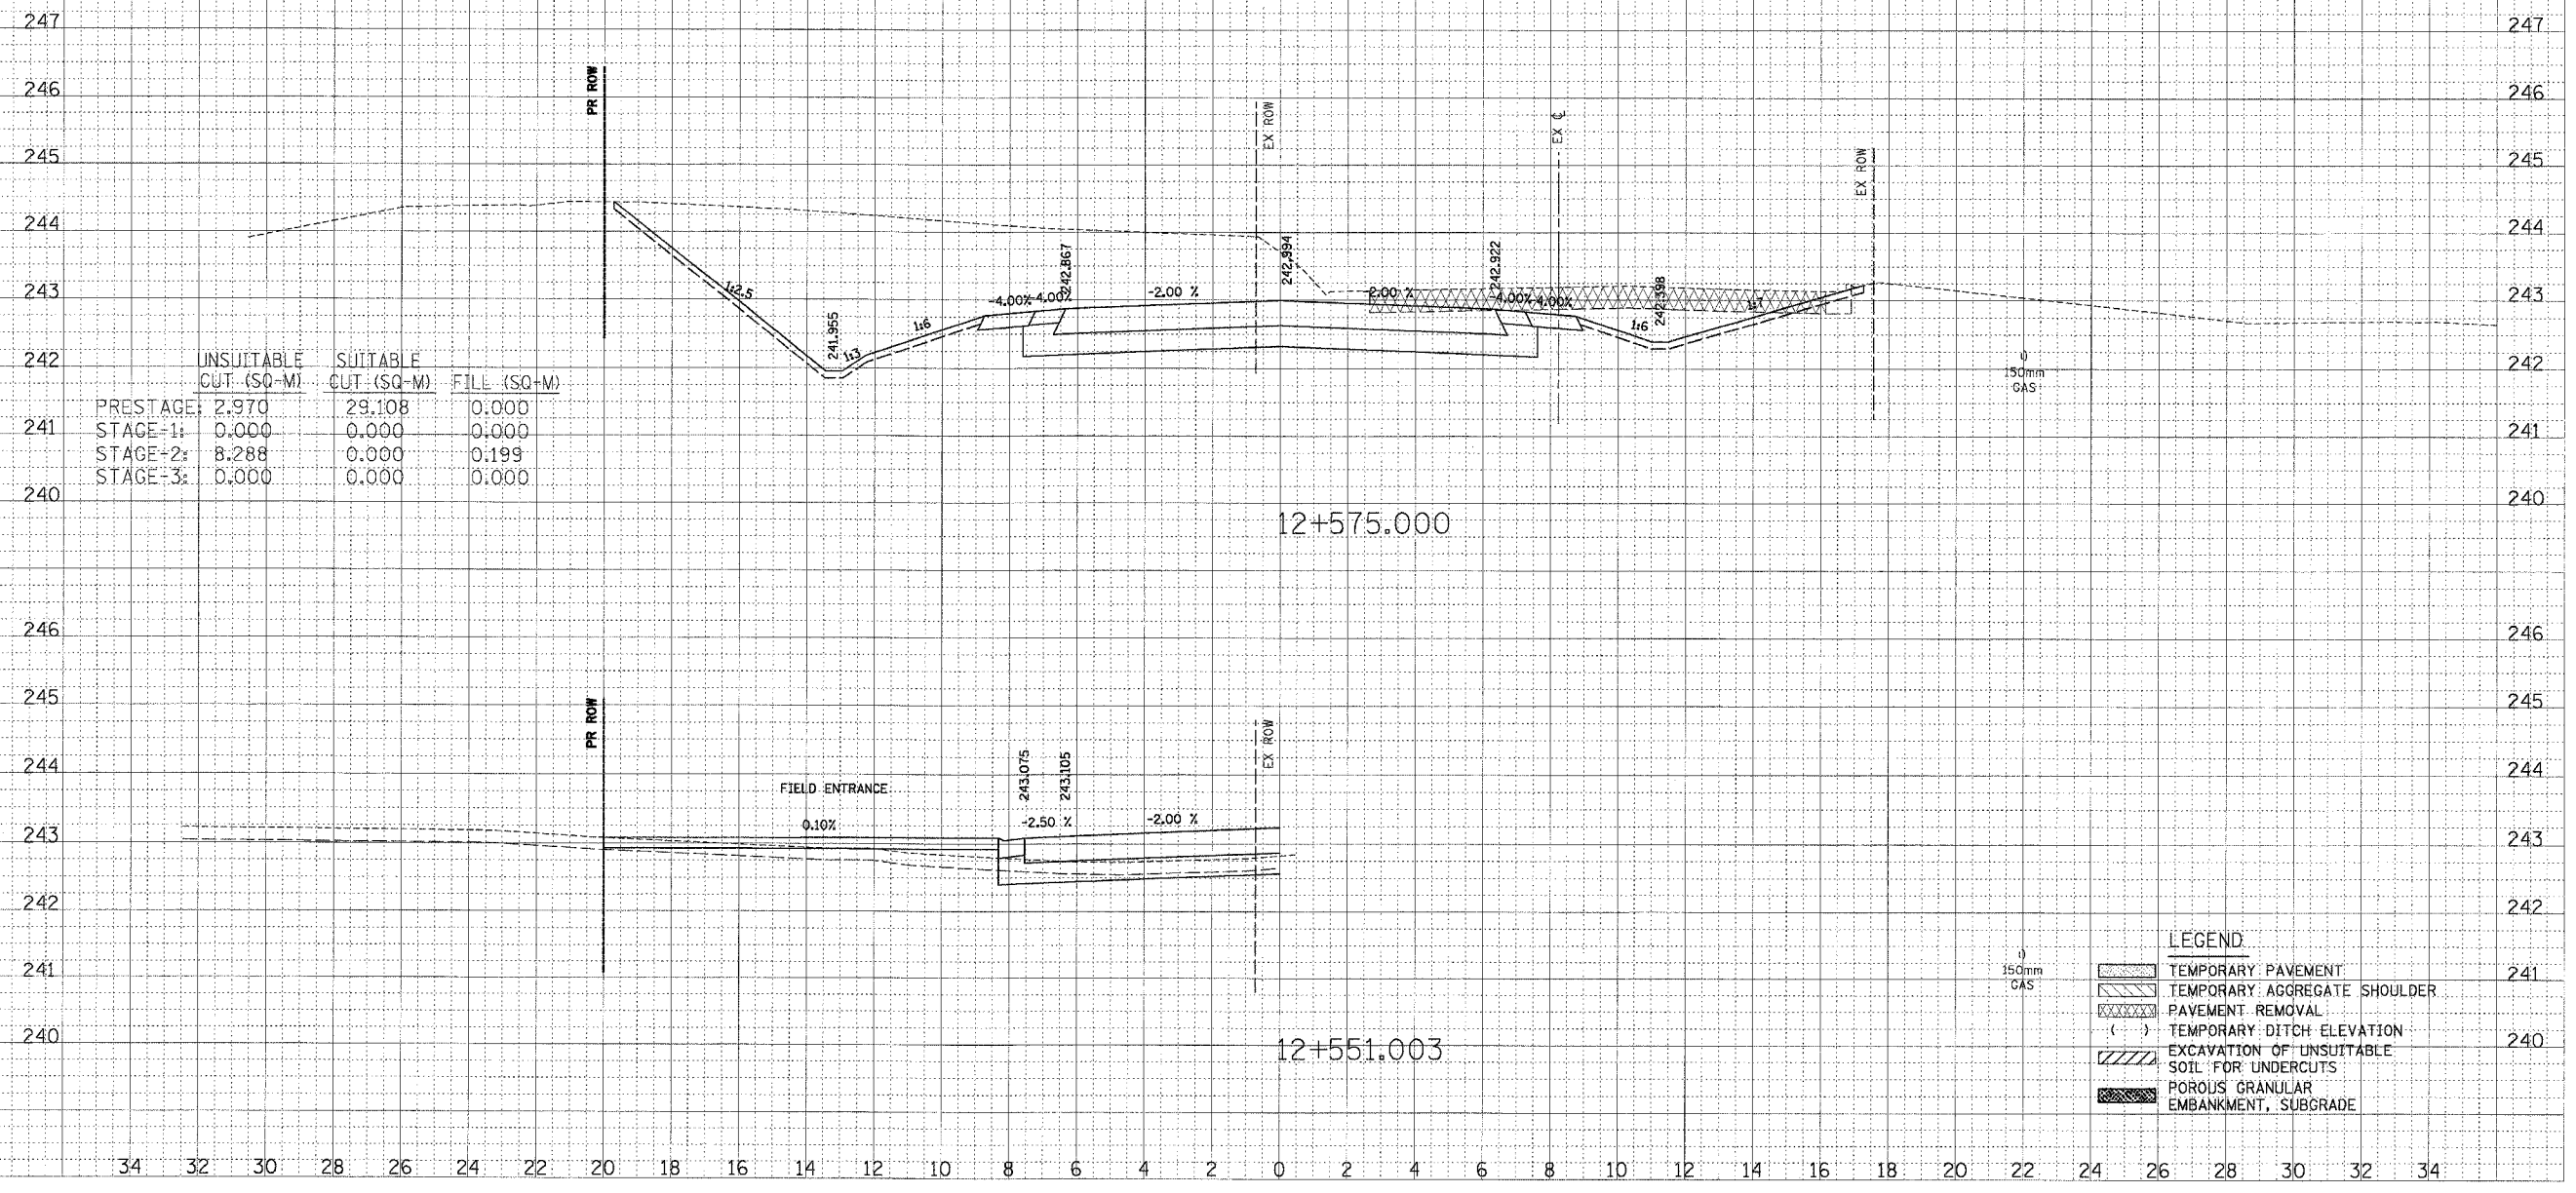

LEGEND

	TEMPORARY PAVEMENT
	TEMPORARY AGGREGATE SHOULDER
	PAVEMENT REMOVAL
	TEMPORARY DITCH ELEVATION
	EXCAVATION OF UNSUITABLE SOIL FOR UNDERCUTS
	POROUS GRANULAR EMBANKMENT, SUBGRADE