


34 32 30 28 26 24 22 20 18 16 14 12 10 8 6 4 2 0 2 4 6 8 10 12 14 16 18 20 22 24 26

IL ROUTE 22


F.A.P. RTE.	SECTION	COUNTY	TOTAL SHEETS NO.
337	20 WRS-6	LAKE	318 236
STA. 12+650		TO STA. 12+675	
FED. ROAD DIST. NO.		ILLINOIS FED. AID PROJECT	
CONTRACT NO. 62030			

FINAL SURVEY	DATE
NOTE BOOK	BY
AREAS	
AREAS	

ORIGINAL SURVEY	DATE
NOTE BOOK	BY
AREAS	
AREAS	

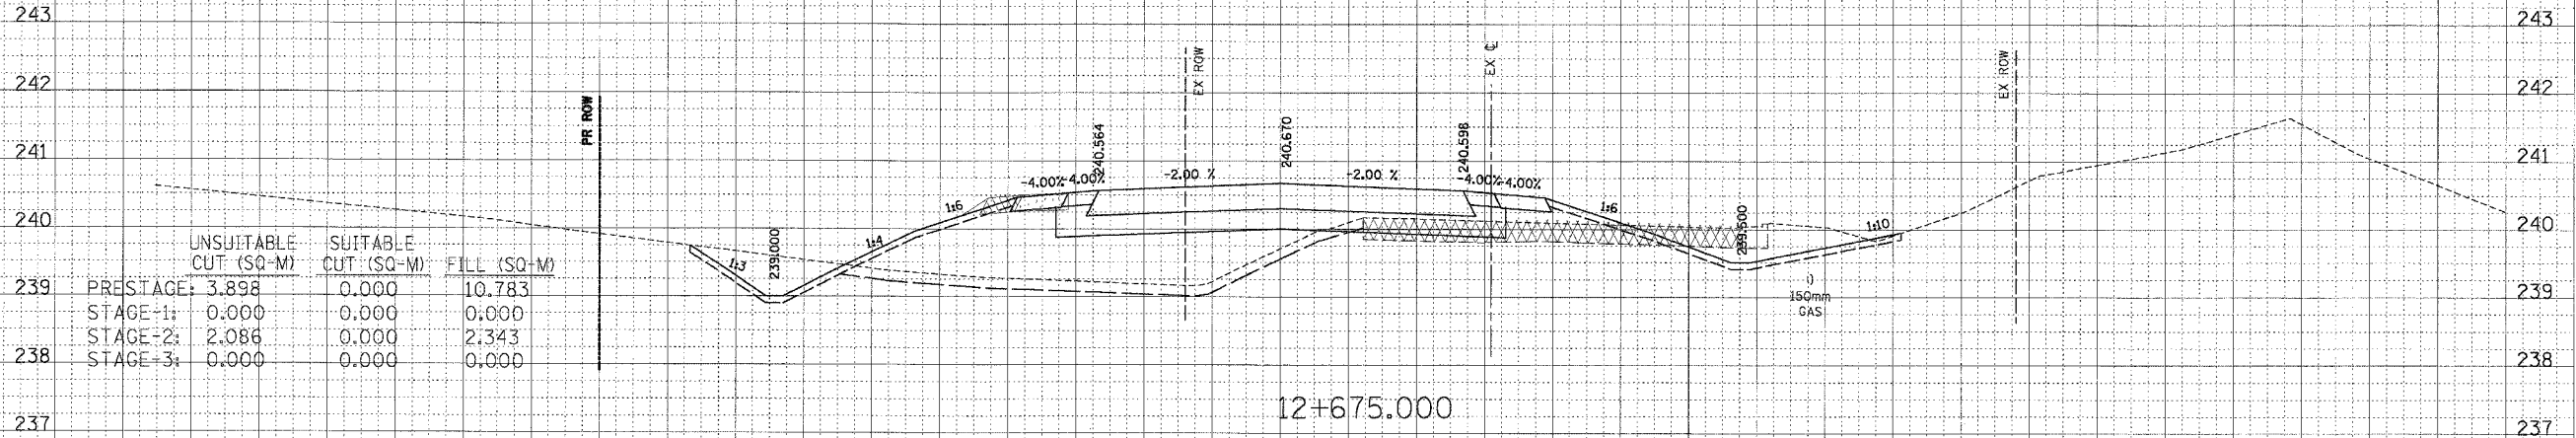

	UNSUITABLE CUT (SQ-M)	SUITABLE CUT (SQ-M)	FILL (SQ-M)
PRESTAGE:	3.898	0.000	10.783
STAGE-1:	0.000	0.000	0.000
STAGE-2:	2.086	0.000	2.343
STAGE-3:	0.000	0.000	0.000

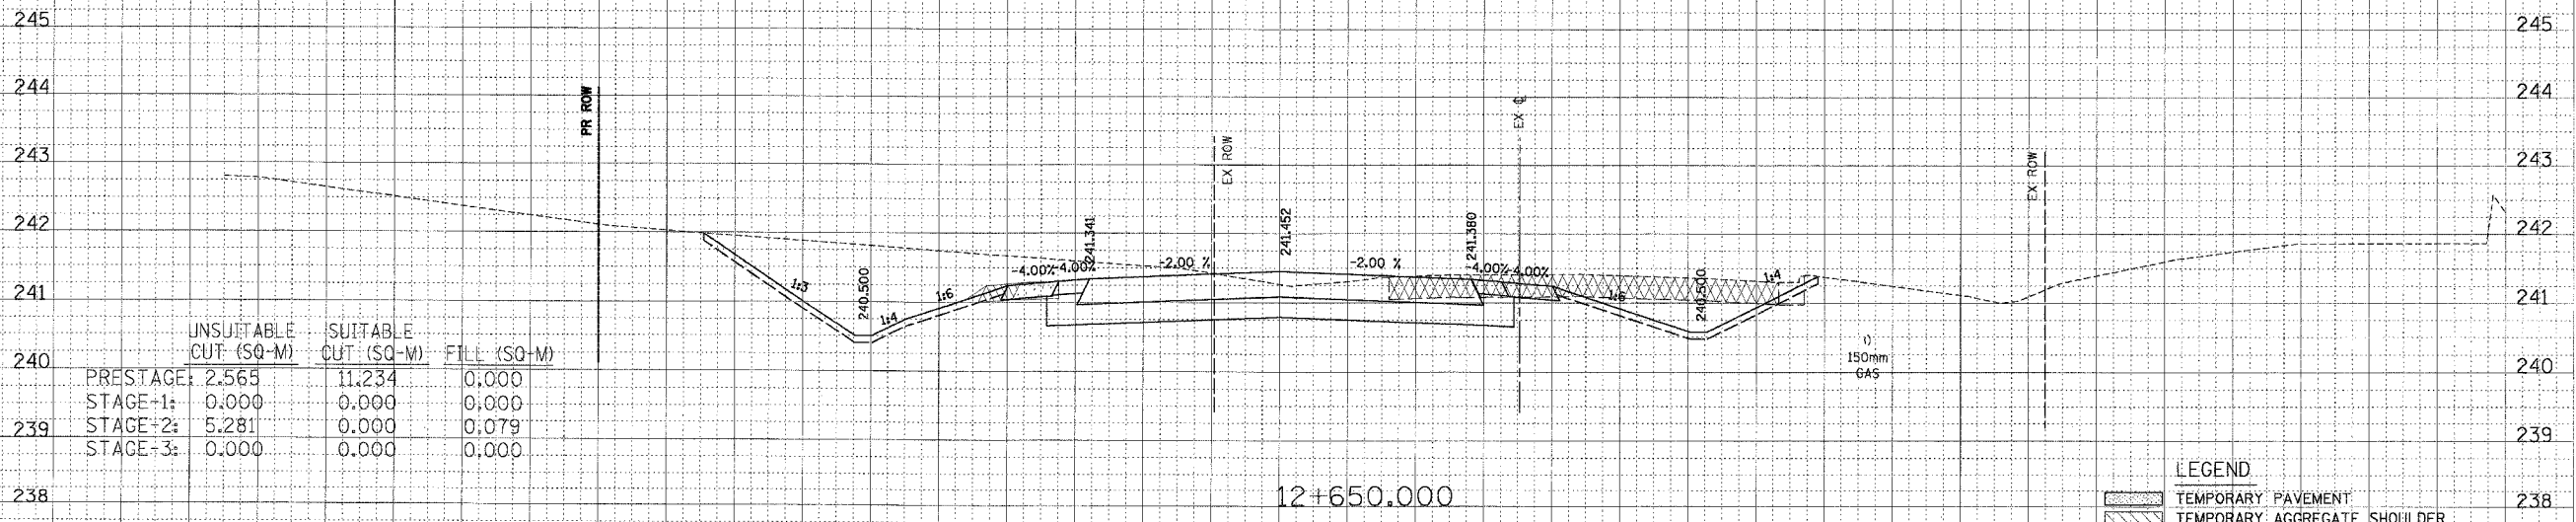

	UNSUITABLE CUT (SQ-M)	SUITABLE CUT (SQ-M)	FILL (SQ-M)
PRESTAGE:	2.565	11.234	0.000
STAGE-1:	0.000	0.000	0.000
STAGE-2:	5.281	0.000	0.079
STAGE-3:	0.000	0.000	0.000

- LEGEND
- TEMPORARY PAVEMENT
 - TEMPORARY AGGREGATE SHOULDER
 - PAVEMENT REMOVAL
 - TEMPORARY DITCH ELEVATION
 - EXCAVATION OF UNSUITABLE SOIL FOR UNDERCUTS
 - POROUS GRANULAR EMBANKMENT, SUBGRADE

34 32 30 28 26 24 22 20 18 16 14 12 10 8 6 4 2 0 2 4 6 8 10 12 14 16 18 20 22 24 26 28 30 32 34