



34 32 30 28 26 24 22 20 18 16 14 12 10 8 6 4 2 0 2 4 6 8 10 12 14 16 18 20 22 24 26

IL ROUTE 22

F.A.P. RTE.	SECTION	COUNTY	TOTAL SHEETS	SHEET NO.
337	20 WRS-6	LAKE	318	238
STA. 12+750		TO STA. 12+775		
FED. ROAD DIST. NO.		ILLINOIS	FED. AID PROJECT	
CONTRACT NO. 62030				

FINAL SURVEY	DATE
BY	
REVISIONS	
NO.	DESCRIPTION

ORIGINAL SURVEY	DATE
BY	
REVISIONS	
NO.	DESCRIPTION

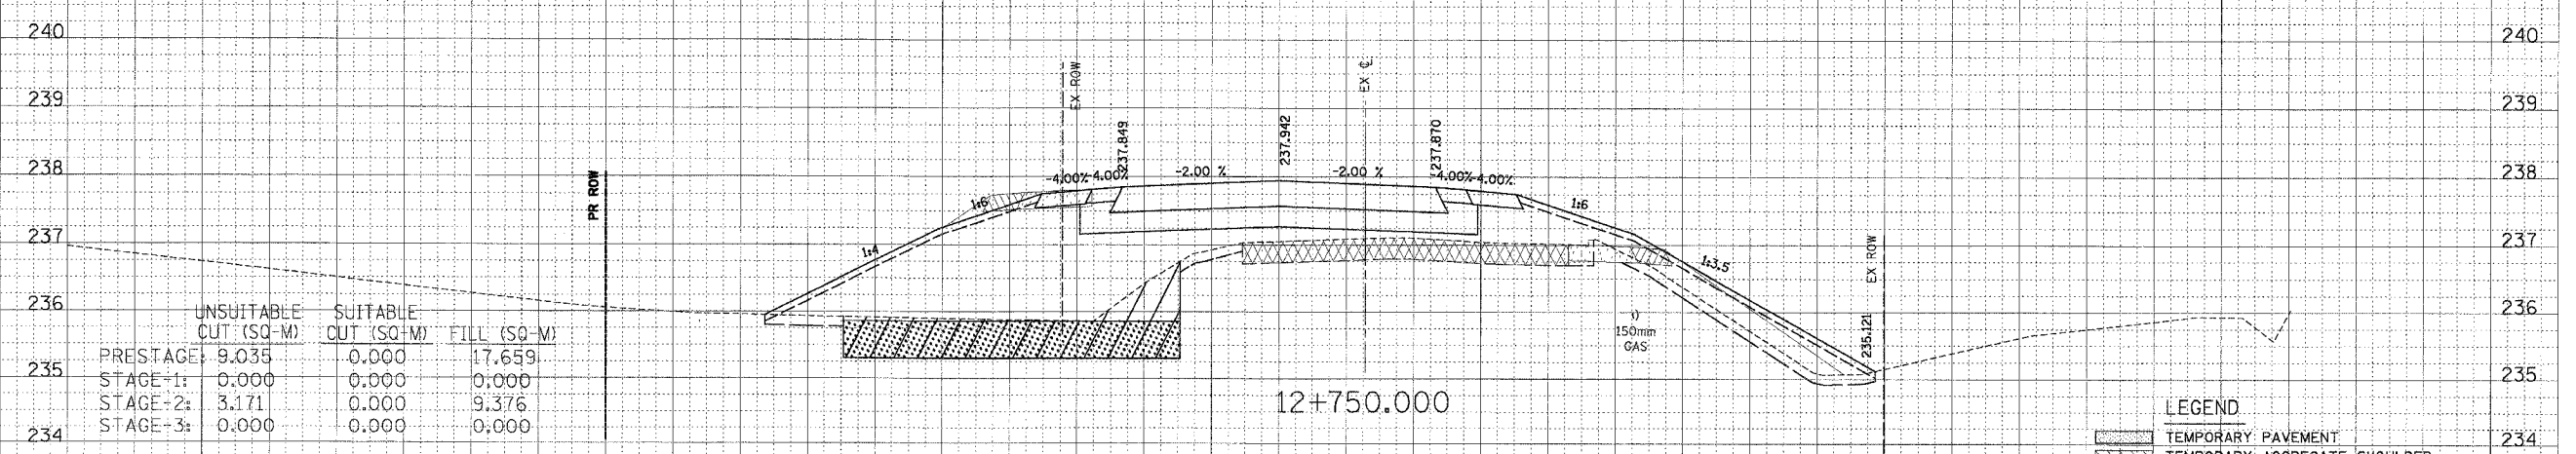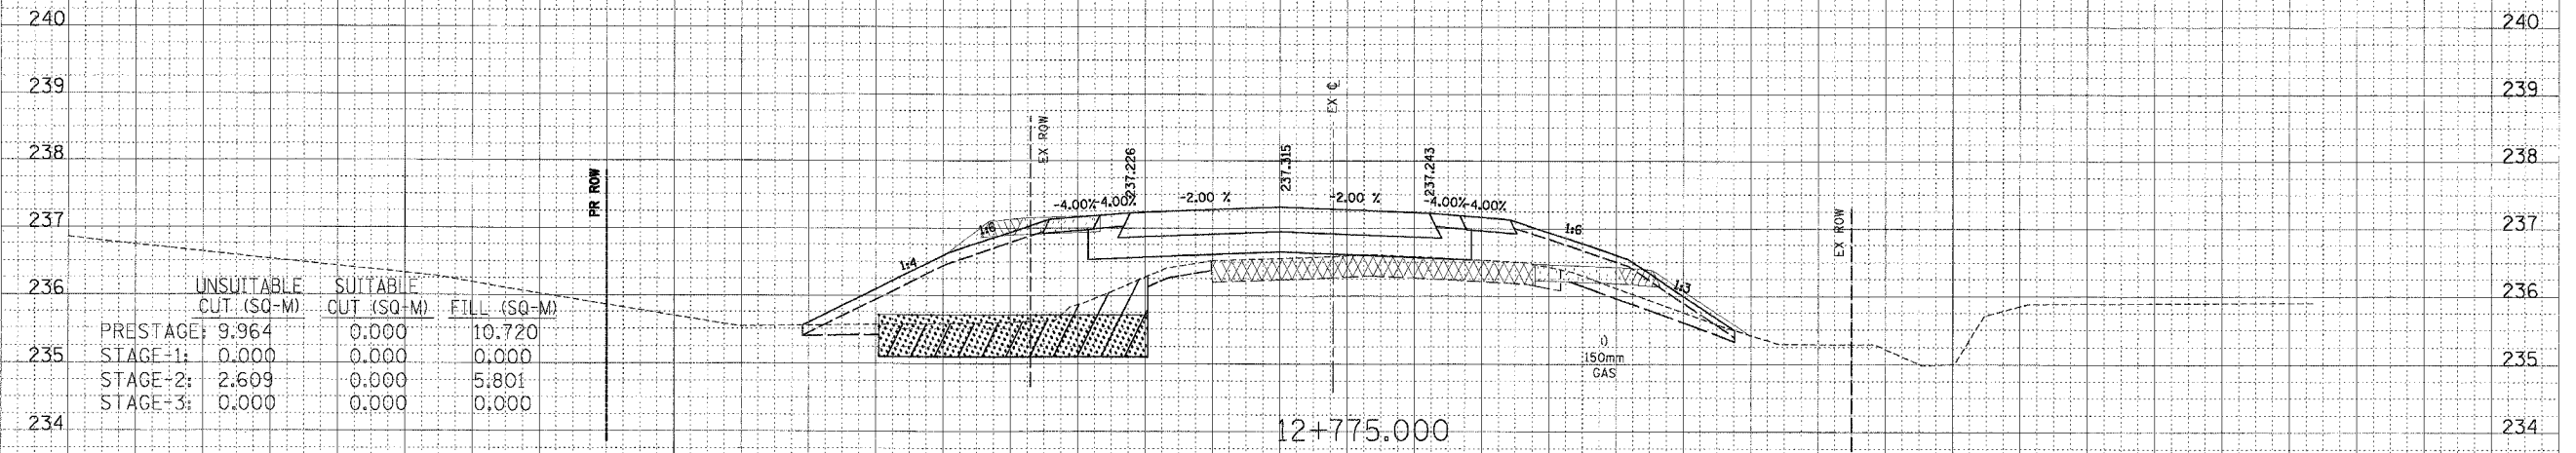

LEGEND

[Hatched Box]	TEMPORARY PAVEMENT
[Cross-hatched Box]	TEMPORARY AGGREGATE SHOULDER
[Dotted Box]	PAVEMENT REMOVAL
()	TEMPORARY DITCH ELEVATION
[Diagonal Hatched Box]	EXCAVATION OF UNSUITABLE SOIL FOR UNDERCUTS
[Stippled Box]	POROUS GRANULAR EMBANKMENT, SUBGRADE

34 32 30 28 26 24 22 20 18 16 14 12 10 8 6 4 2 0 2 4 6 8 10 12 14 16 18 20 22 24 26 28 30 32 34