


34 32 30 28 26 24 22 20 18 16 14 12 10 8 6 4 2 0 2 4 6 8 10 12 14 16 18 20 22 24 26

IL ROUTE 22


F.A.P. RTE.	SECTION	COUNTY	TOTAL SHEETS	SHEET NO.
337	20 WRS-6	LAKE	318	292
STA. 12+925		TO STA. 12+950		
FED. ROAD DIST. NO.		ILLINOIS FED. AID PROJECT		
CONTRACT NO. 62030				

FINAL SURVEY	DATE
NOTE BOOK	NO.
AREAS CHECKED	

ORIGINAL SURVEY	DATE
NOTE BOOK	NO.
AREAS CHECKED	

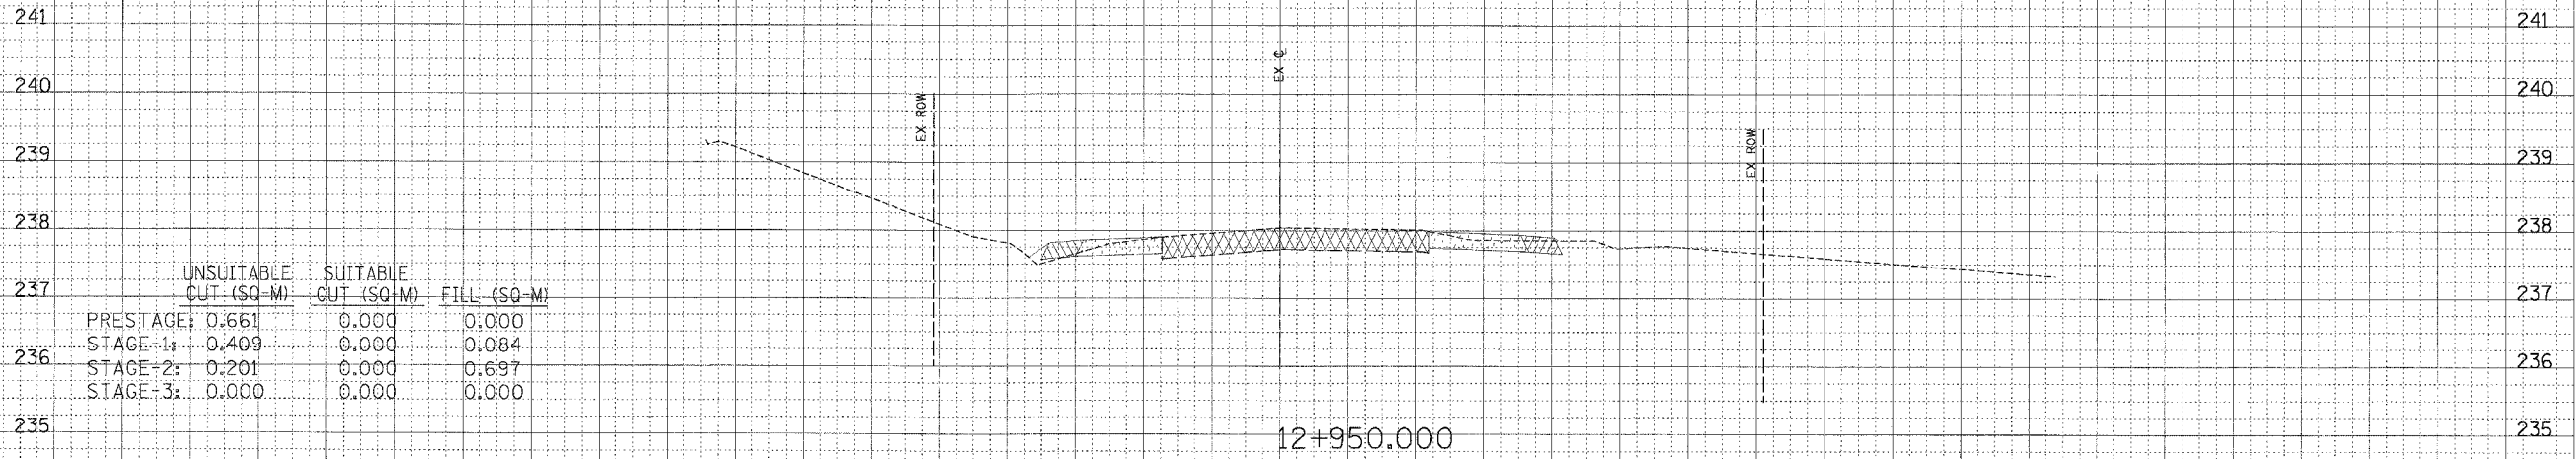

	UNSUITABLE CUT (SQ-M)	SUITABLE CUT (SQ-M)	FILL (SQ-M)
PRESTAGE:	0.661	0.000	0.000
STAGE-1:	0.409	0.000	0.084
STAGE-2:	0.201	0.000	0.697
STAGE-3:	0.000	0.000	0.000

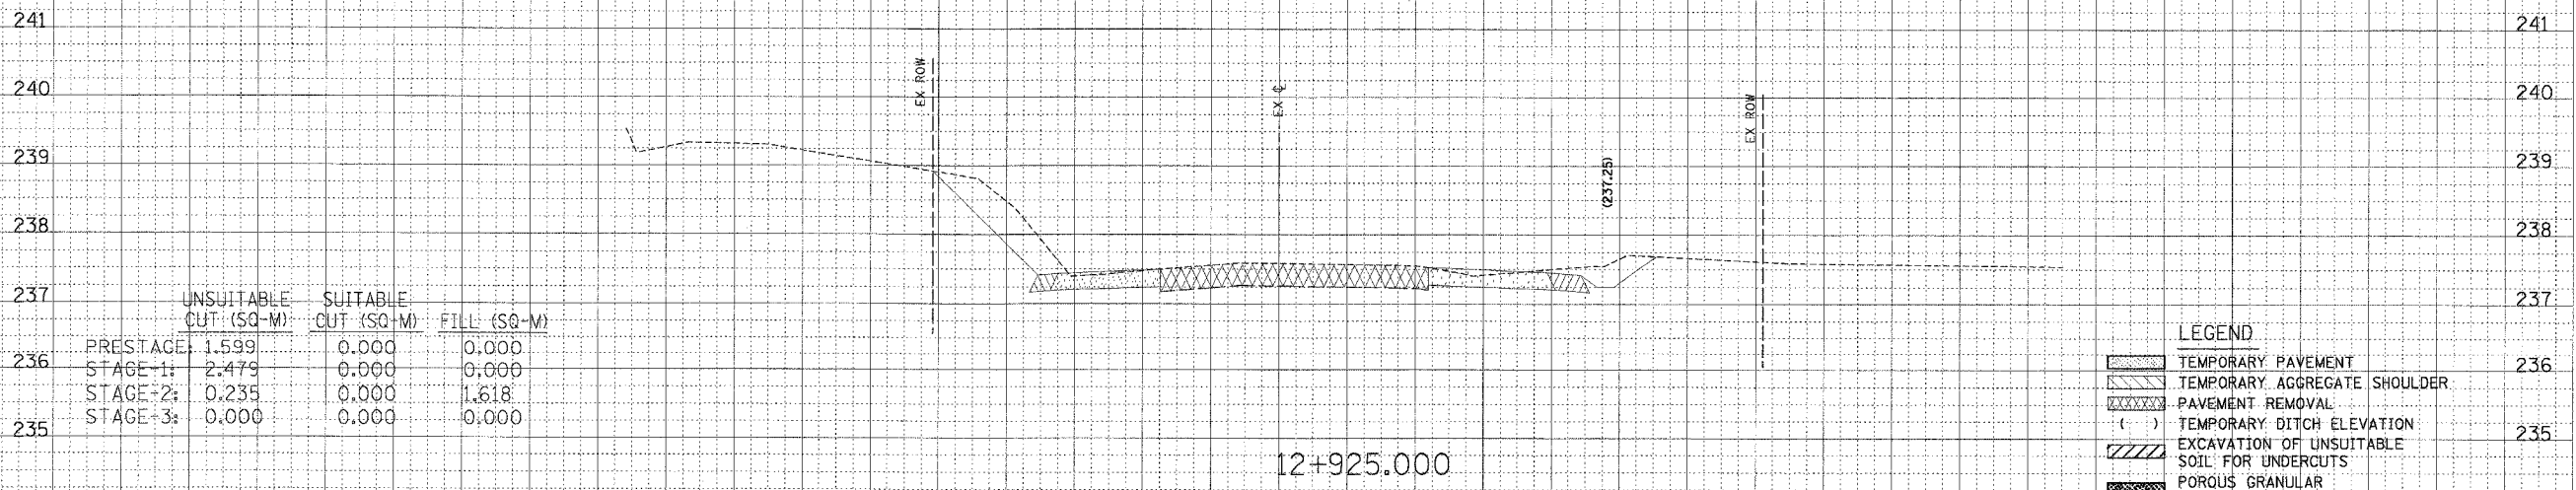

	UNSUITABLE CUT (SQ-M)	SUITABLE CUT (SQ-M)	FILL (SQ-M)
PRESTAGE:	1.599	0.000	0.000
STAGE-1:	2.479	0.000	0.000
STAGE-2:	0.235	0.000	1.618
STAGE-3:	0.000	0.000	0.000

LEGEND

	TEMPORARY PAVEMENT	236
	TEMPORARY AGGREGATE SHOULDER	236
	PAVEMENT REMOVAL	236
	TEMPORARY DITCH ELEVATION	236
	EXCAVATION OF UNSUITABLE SOIL FOR UNDERCUTS	235
	POROUS GRANULAR EMBANKMENT, SUBGRADE	235

34 32 30 28 26 24 22 20 18 16 14 12 10 8 6 4 2 0 2 4 6 8 10 12 14 16 18 20 22 24 26 28 30 32 34