


34 32 30 28 26 24 22 20 18 16 14 12 10 8 6 4 2 0 2 4 6 8 10 12 14 16 18 20 22 24 26

IL ROUTE 22

F.A.P. RTE.	SECTION	COUNTY	TOTAL SHEETS	SHEET NO.
337	20 WRS-6	LAKE	318	213
STA. 12+975		TO STA. 13+025		
FED. ROAD DIST. NO.		ILLINOIS FED. AID PROJECT		
CONTRACT NO. 62030				

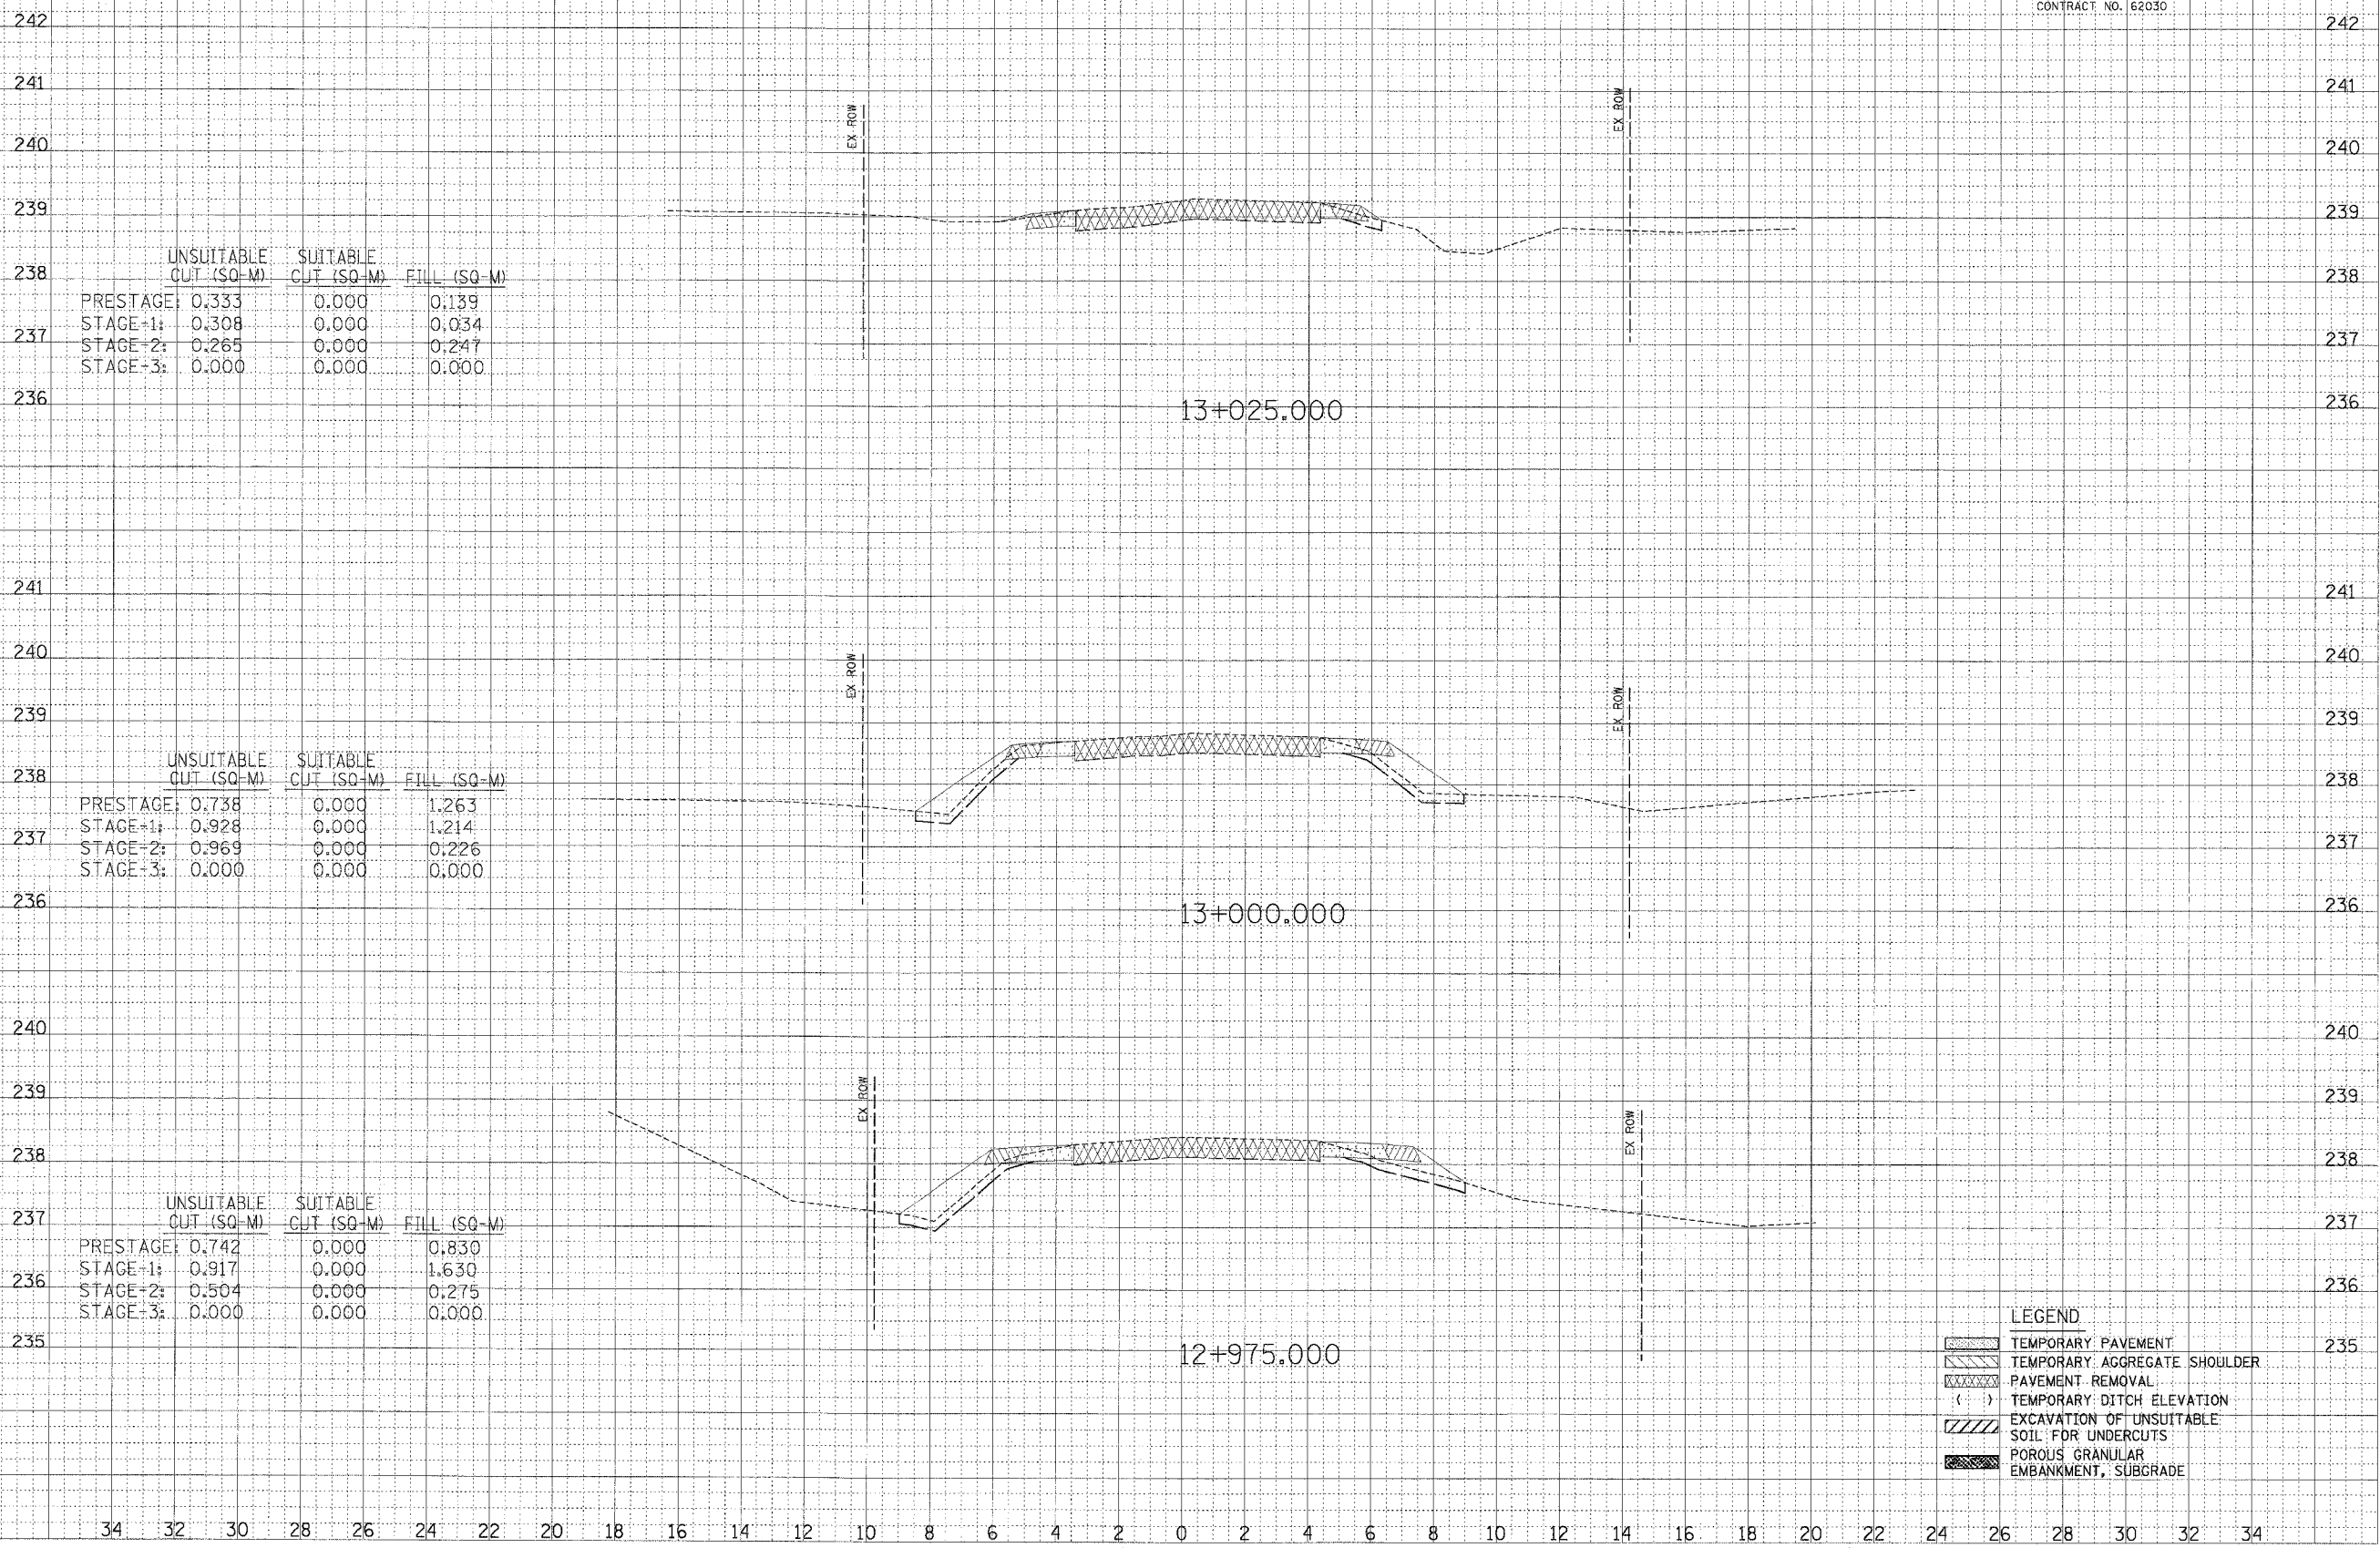

	UNSUITABLE CUT (SQ-M)	SUITABLE CUT (SQ-M)	FILL (SQ-M)
238	PRESTAGE: 0.333	0.000	0.139
237	STAGE+1: 0.308	0.000	0.034
	STAGE+2: 0.265	0.000	0.247
	STAGE+3: 0.000	0.000	0.000

	UNSUITABLE CUT (SQ-M)	SUITABLE CUT (SQ-M)	FILL (SQ-M)
238	PRESTAGE: 0.738	0.000	1.263
237	STAGE+1: 0.928	0.000	1.214
	STAGE+2: 0.969	0.000	0.226
	STAGE+3: 0.000	0.000	0.000

	UNSUITABLE CUT (SQ-M)	SUITABLE CUT (SQ-M)	FILL (SQ-M)
237	PRESTAGE: 0.742	0.000	0.830
236	STAGE+1: 0.917	0.000	1.630
	STAGE+2: 0.504	0.000	0.275
	STAGE+3: 0.000	0.000	0.000

DATE	BY	FINAL SURVEY	SAVED	NO. CHECKED

DATE	BY	ORIGINAL SURVEY	SAVED	NO. CHECKED

**LEGEND**

- TEMPORARY PAVEMENT
- TEMPORARY AGGREGATE SHOULDER
- PAVEMENT REMOVAL
- TEMPORARY DITCH ELEVATION
- EXCAVATION OF UNSUITABLE SOIL FOR UNDERCUTS
- POROUS GRANULAR EMBANKMENT, SUBGRADE

34 32 30 28 26 24 22 20 18 16 14 12 10 8 6 4 2 0 2 4 6 8 10 12 14 16 18 20 22 24 26 28 30 32 34

242  
241  
240  
239  
238  
237  
236  
  
241  
240  
239  
238  
237  
236  
  
240  
239  
238  
237  
236  
  
239  
238  
237  
236  
235