



F.A.U. RTE.	SECTION	COUNTY	TOTAL SHEETS	SHEET NO.
3545	54-WRS-7	DuPAGE	235	14
STA.	TO STA.			
FED. ROAD DIST. NO.	ILLINOIS	FED. AID PROJECT		
CONTRACT NO. 62291				

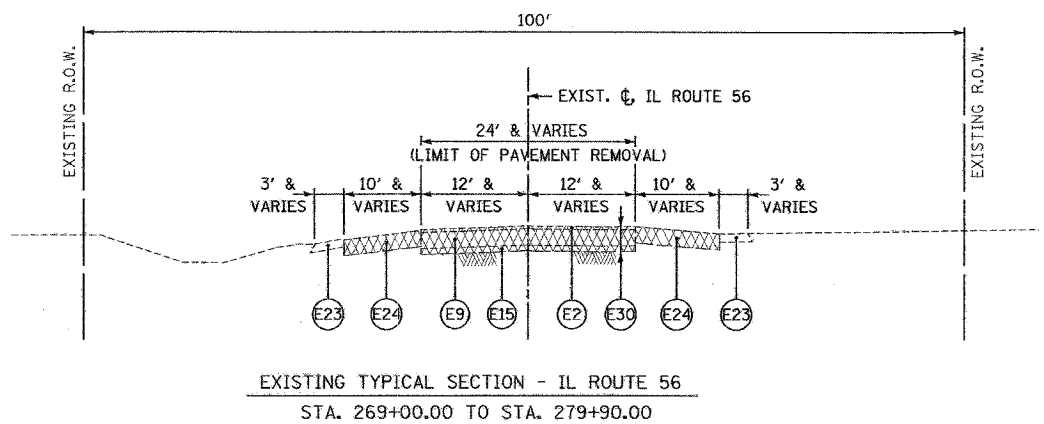


EXISTING TYPICAL SECTION - IL ROUTE 56  
STA. 269+00.00 TO STA. 279+90.00

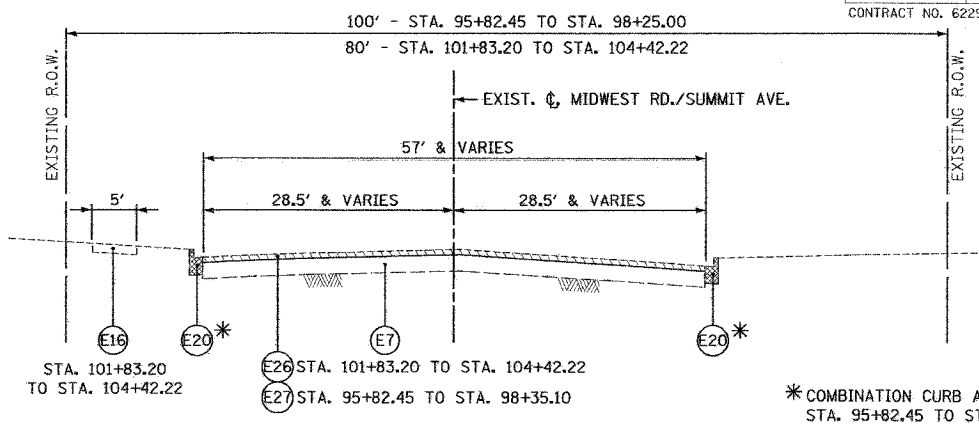


EXISTING TYPICAL SECTION - MIDWEST RD./SUMMIT AVE.  
STA. 95+82.45 TO STA. 98+25.00  
STA. 101+83.20 TO STA. 104+42.22


\* COMBINATION CURB AND GUTTER REMOVAL  
STA. 95+82.45 TO STA. 98+25.00 ONLY

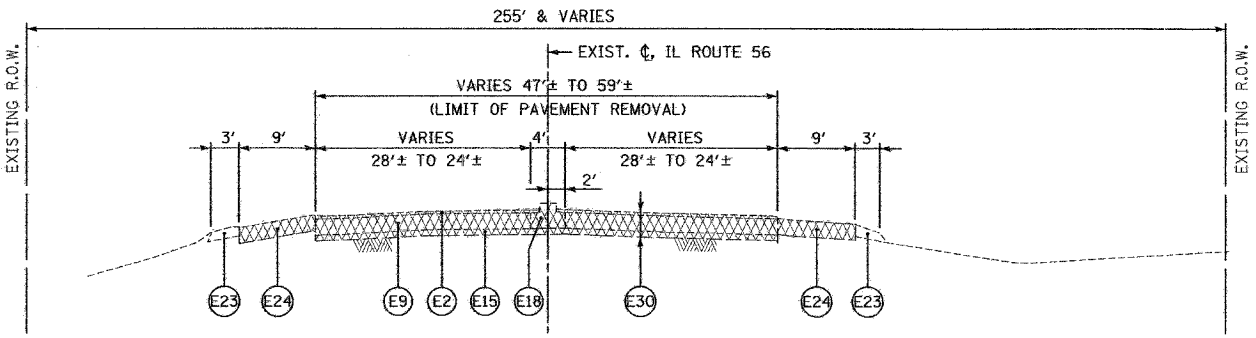

EXISTING TYPICAL SECTION - IL ROUTE 56  
STA. 279+90.00 TO STA. 287+74.37

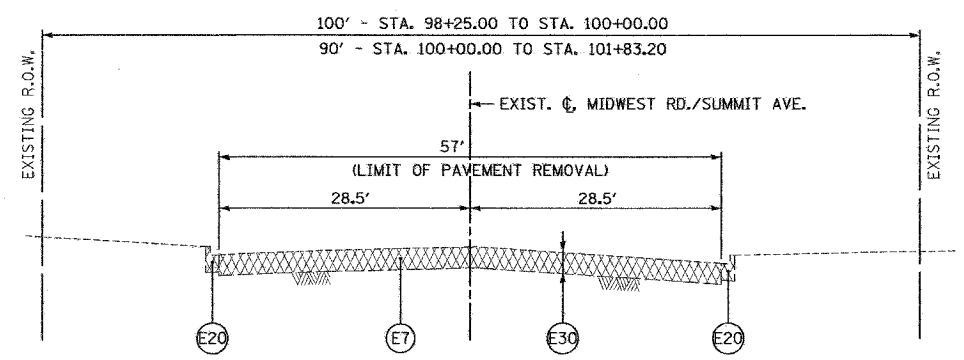

EXISTING TYPICAL SECTION - MIDWEST RD./SUMMIT AVE.  
STA. 98+25.00 TO STA. 101+83.20

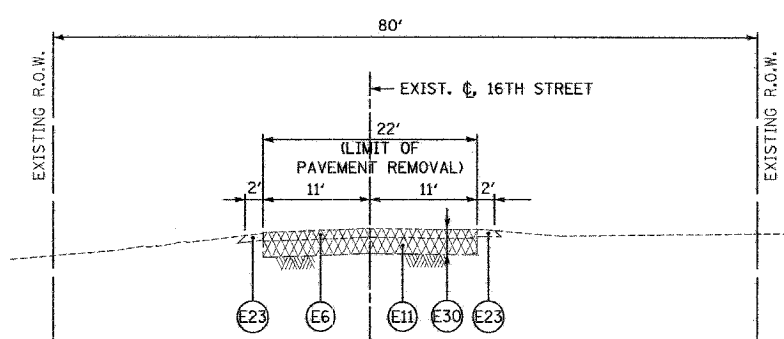

EXISTING TYPICAL SECTION - 16TH STREET  
STA. 10+00.00 TO STA. 11+51.50

LEGEND

- E1 EXISTING BITUMINOUS SURFACE 1/2"±
- E2 EXISTING BITUMINOUS SURFACE 2"±
- E2A EXISTING BITUMINOUS SURFACE 3"
- E3 EXISTING BITUMINOUS SURFACE 4 1/2"±
- E4 EXISTING BITUMINOUS BINDER COURSE 3/2"±
- E5 EXISTING BITUMINOUS PAVEMENT 4"±
- E6 EXISTING BITUMINOUS PAVEMENT 5"±
- E7 EXISTING BITUMINOUS PAVEMENT 9"±
- E8 EXISTING PCC PAVEMENT 10"±
- E9 EXISTING PCC PAVEMENT 11"±
- E10 EXISTING AGGREGATE BASE COURSE 8"±
- E11 EXISTING AGGREGATE BASE COURSE 10"±
- E12 EXISTING AGGREGATE BASE COURSE 11"±
- E13 EXISTING PCC BASE COURSE 10 1/2"±
- E14 EXISTING AGGREGATE SUB-BASE 4"±
- E15 EXISTING BITUMINOUS SUB-BASE 4"±
- E16 EXISTING PCC SIDEWALK
- E17 EXISTING CONCRETE MEDIAN SURFACE 4"
- E18 EXISTING CONCRETE MEDIAN, TYPE SB-6.12
- E19 EXISTING CONCRETE CURB AND GUTTER, TYPE B-6.12
- E20 EXISTING CONCRETE CURB AND GUTTER, TYPE B-6.18
- E21 EXISTING CONCRETE CURB AND GUTTER, TYPE B-6.24
- E22 EXISTING CONCRETE CURB AND GUTTER, TYPE B-9.12
- E23 EXISTING AGGREGATE SHOULDERS, THICKNESS VARIES
- E24 EXISTING BITUMINOUS SHOULDERS 11"±
- E25 EXISTING PCC SHOULDER 9"
- E26 BITUMINOUS SURFACE REMOVAL 2 1/2"
- E27 BITUMINOUS SURFACE REMOVAL, VARIABLE DEPTH
- E28 CONCRETE MEDIAN SURFACE REMOVAL (AT LOCATIONS DESIGNATED BY THE ENGINEER)
- E29 PORTLAND CEMENT CONCRETE SURFACE REMOVAL, VARIABLE DEPTH (0" TO 1-1/2")
- E30 PAVEMENT REMOVAL
- E31 PAVED SHOULDER REMOVAL

REVISIONS	
NAME	DATE

ILLINOIS DEPARTMENT OF TRANSPORTATION  
F.A.U. ROUTE 3545  
IL RTE 56 (BUTTERFIELD ROAD)

EXISTING TYPICAL SECTIONS  
ILLINOIS ROUTE 56, 16TH STREET  
& MIDWEST ROAD/SUMMIT AVENUE

SCALE: NTS  
DATE: 2/20/04

DRAWN BY: SMP  
CHECKED BY: BDH