


F.A.I. RTE.	SECTION	COUNTY	TOTAL SHEETS	SHEET NO.
3545	54-WRS-7	DUPAGE	235	44
STA.		TO STA.		
FED. ROAD DIST. NO.	ILLINOIS	FED. AID PROJECT		
CONTRACT NO. 62291				

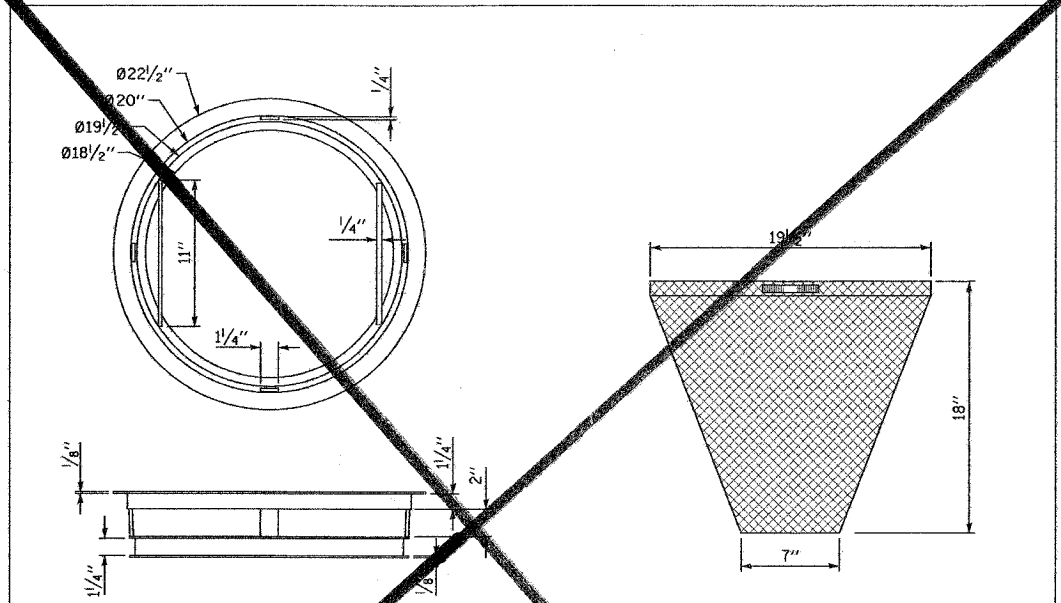

NOTES:
 FRAME: TOP RING CONSTRUCTED FROM 1/4" x 1/4" x 1/8" ANGLE.
 BASE RING CONSTRUCTED FROM 1/2" x 1/2" x 1/8" CHANNEL HANDLES AND SUSPENSION BRACKETS CONSTRUCTED FROM 1/4" x 1/4" FLAT. ALL STEEL CONFORMING TO ASTM-A36.
 REPLACEABLE BAG: CONSTRUCTED FROM 4 OZ./SQ. YD. NON-WOVEN POLYPROPYLENE GEOTEXTILE REINFORCED WITH POLYESTER MESH. CONNECTED TO BASE RING WITH STAINLESS STEEL STRAP AND LOCK.

REVISIONS	
NAME	DATE

ILLINOIS DEPARTMENT OF TRANSPORTATION
 F.A.I. ROUTE 3545
 IL RTE 56 (BUTTERFIELD ROAD)

STORMWATER POLLUTION PREVENTION
 DETAILS

SCALE: NTS
 DATE: 2/20/04

DRAWN BY: SMP
 CHECKED BY: MGJ