


F.A.U. RTE.	SECTION	COUNTY	TOTAL SHEETS	SHEET NO.
3545	54-WRS-7	DUPAGE	235	54
STA. 200		TO STA. 220+00		
FED. ROAD DIST. NO.		ILLINOIS	FED. AID PROJECT	
CONTRACT NO. 62291				


PLAN	SURVEYED	DATE
NOTE BOOK NO.	PLOTTED	BY
	BY	
	DATE	

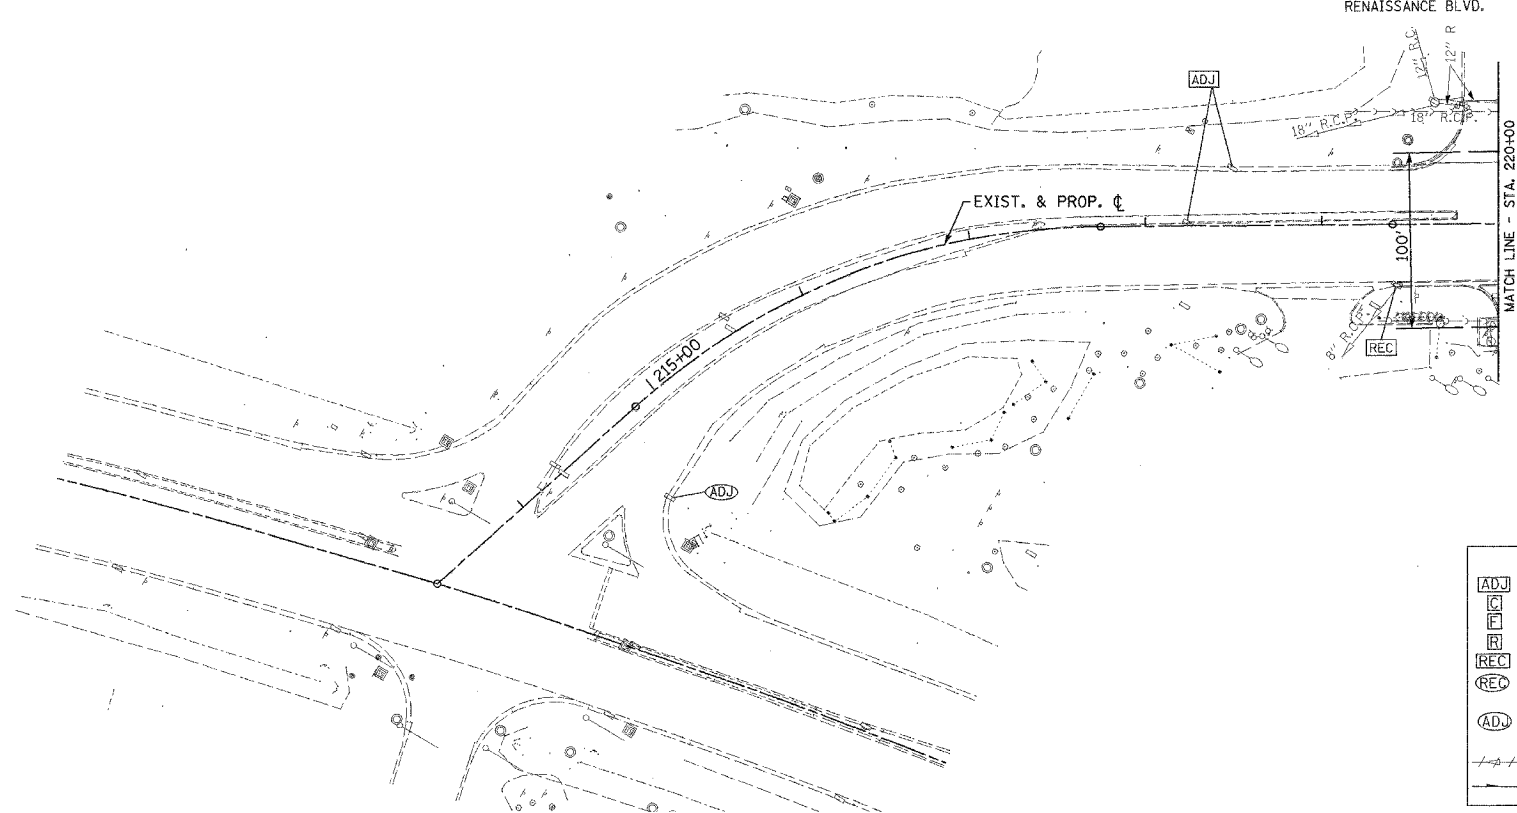

**LEGEND**

- ADJ STRUCTURE TO BE ADJUSTED
- C STRUCTURE TO BE CLEANED
- F STRUCTURE TO BE FILLED
- R STRUCTURE TO BE REMOVED
- REC STRUCTURE TO BE RECONSTRUCTED
- REC STRUCTURE TO BE RECONSTRUCTED WITH NEW FRAME AND LID OR GRATE
- ADJ STRUCTURE TO BE ADJUSTED WITH NEW FRAME AND LID OR GRATE
- ~~---~~ PIPE REMOVAL
- TRANSVERSE UNDERDRAIN

PROFILE	SURVEYED	DATE
NOTE BOOK NO.	PLOTTED	BY
	BY	
	DATE	

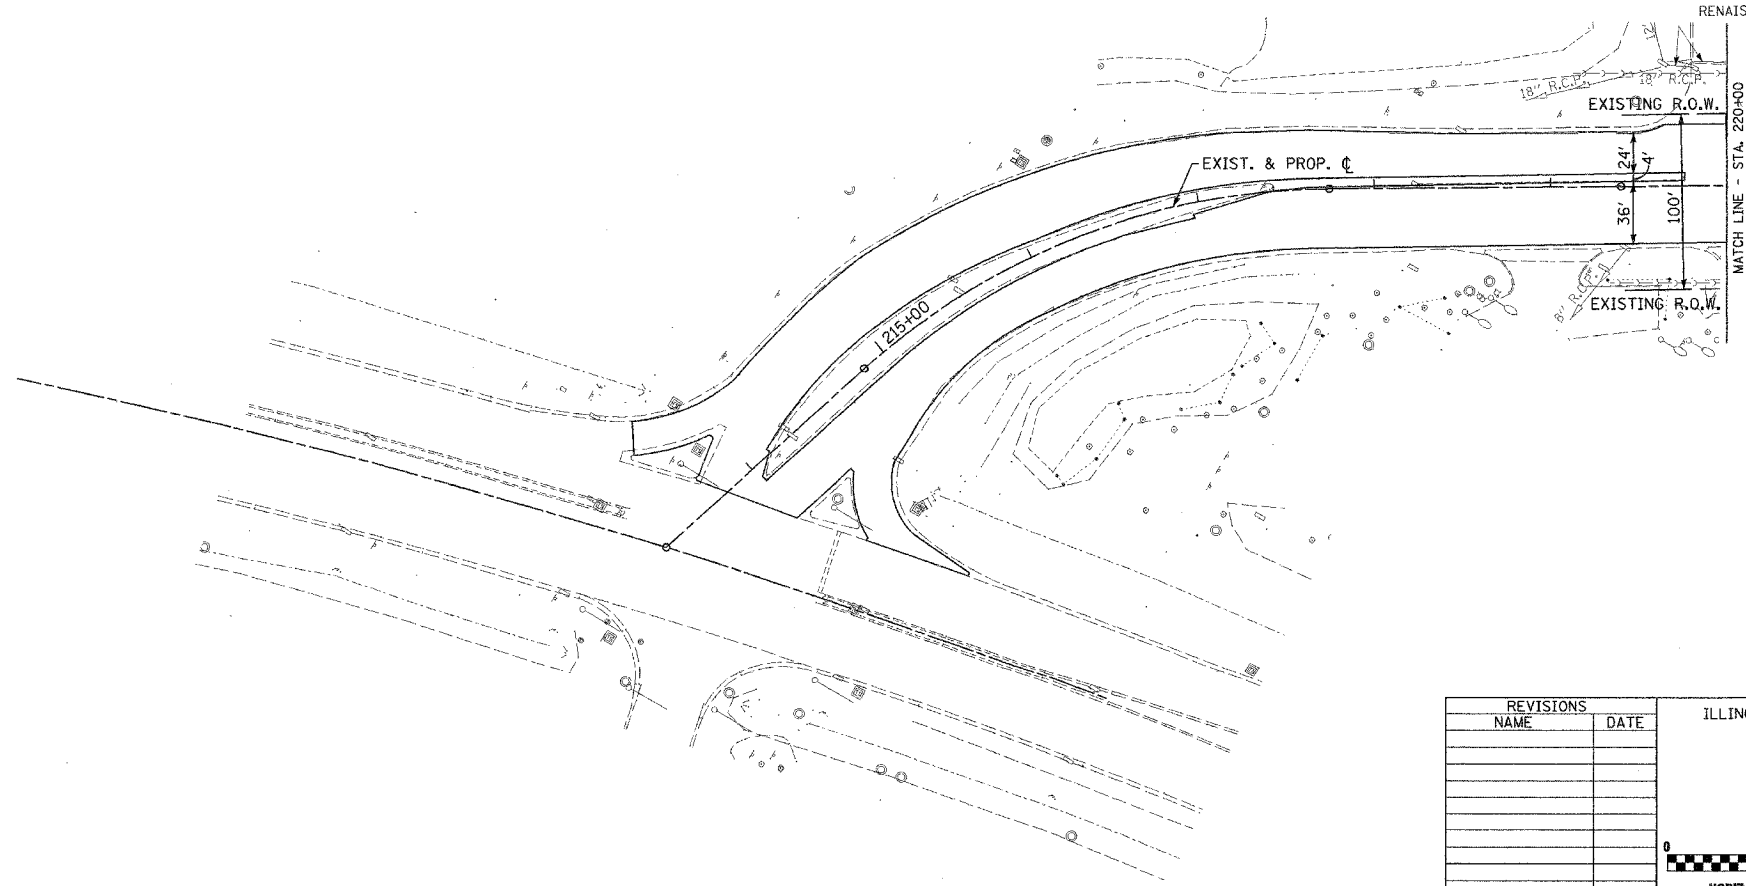

REVISIONS	
NAME	DATE

PROPOSED ILLINOIS ROUTE 56

ILLINOIS DEPARTMENT OF TRANSPORTATION  
F.A.U. ROUTE 3545  
BUTTERFIELD ROAD

DRAINAGE SHEET

HORIZ. (1" = 50')

DATE: 2/20/04  
DRAWN BY: SMP  
CHECKED BY: MGJ