
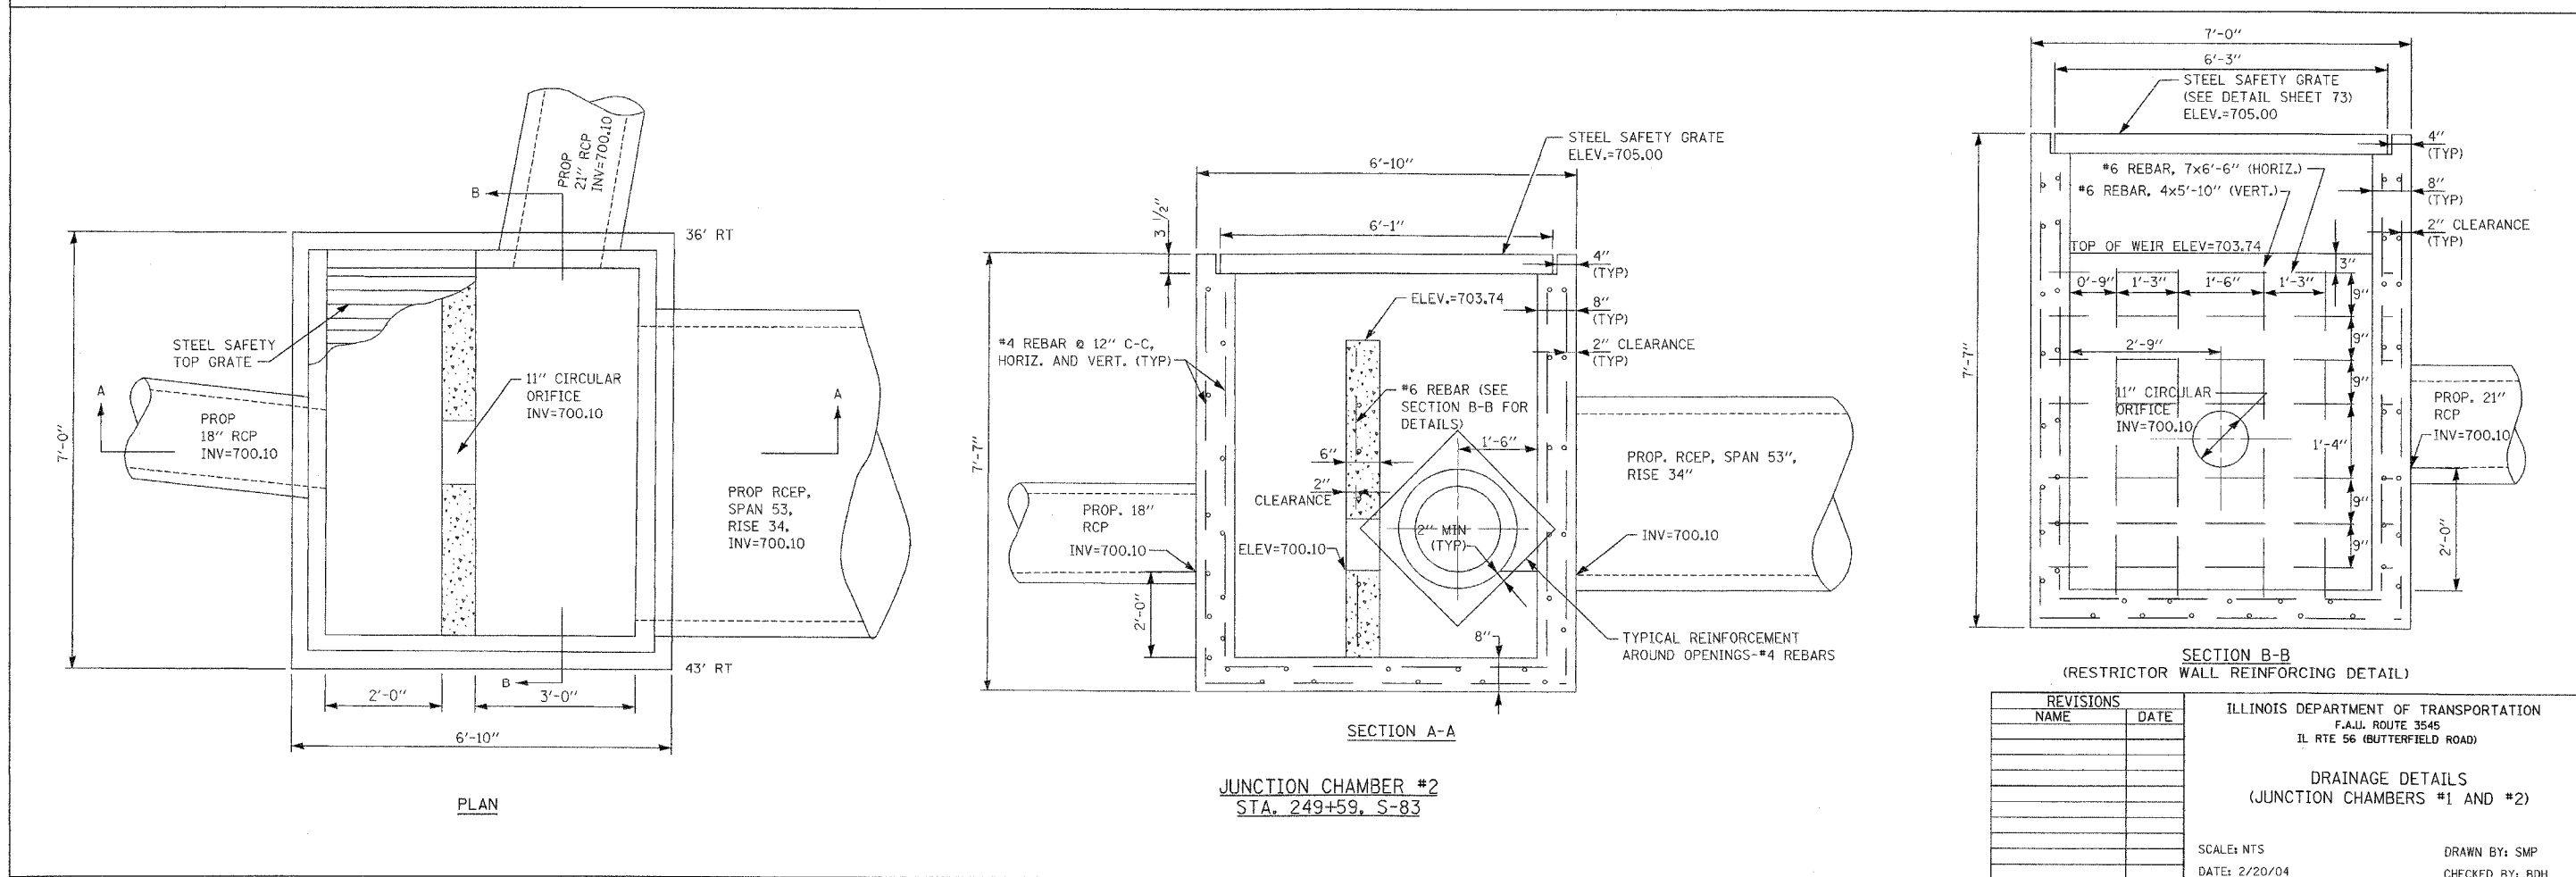


F.A.J. RTE.	SECTION	COUNTY	TOTAL SHEETS	SHEET NO.
3545	54-WRS-7	DUPAGE	235	70
STA.		TO STA.		
FED. ROAD DIST. NO.		ILLINOIS FED. AID PROJECT		
CONTRACT NO. 62291				

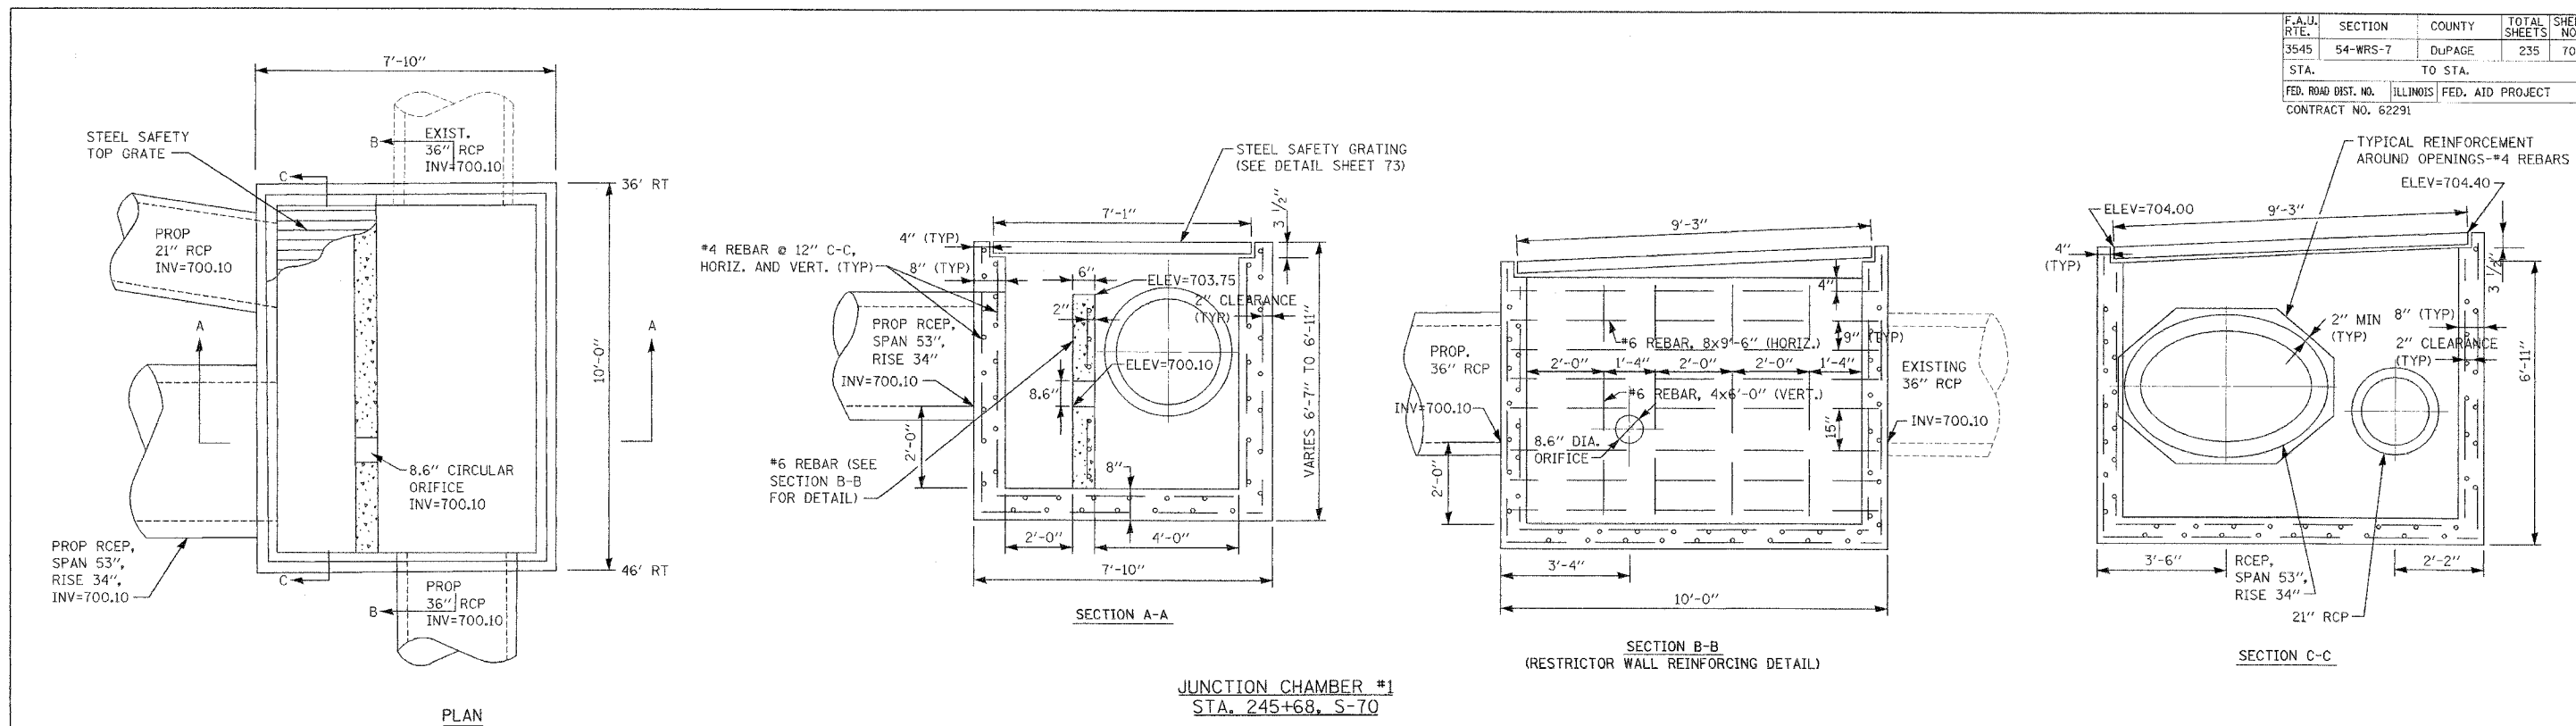

REVISIONS		ILLINOIS DEPARTMENT OF TRANSPORTATION F.A.J. ROUTE 3545 IL RTE 56 (BUTTERFIELD ROAD)
NAME	DATE	
		DRAINAGE DETAILS (JUNCTION CHAMBERS #1 AND #2)

SCALE: NTS  
DATE: 2/20/04  
DRAWN BY: SMP  
CHECKED BY: BDH