
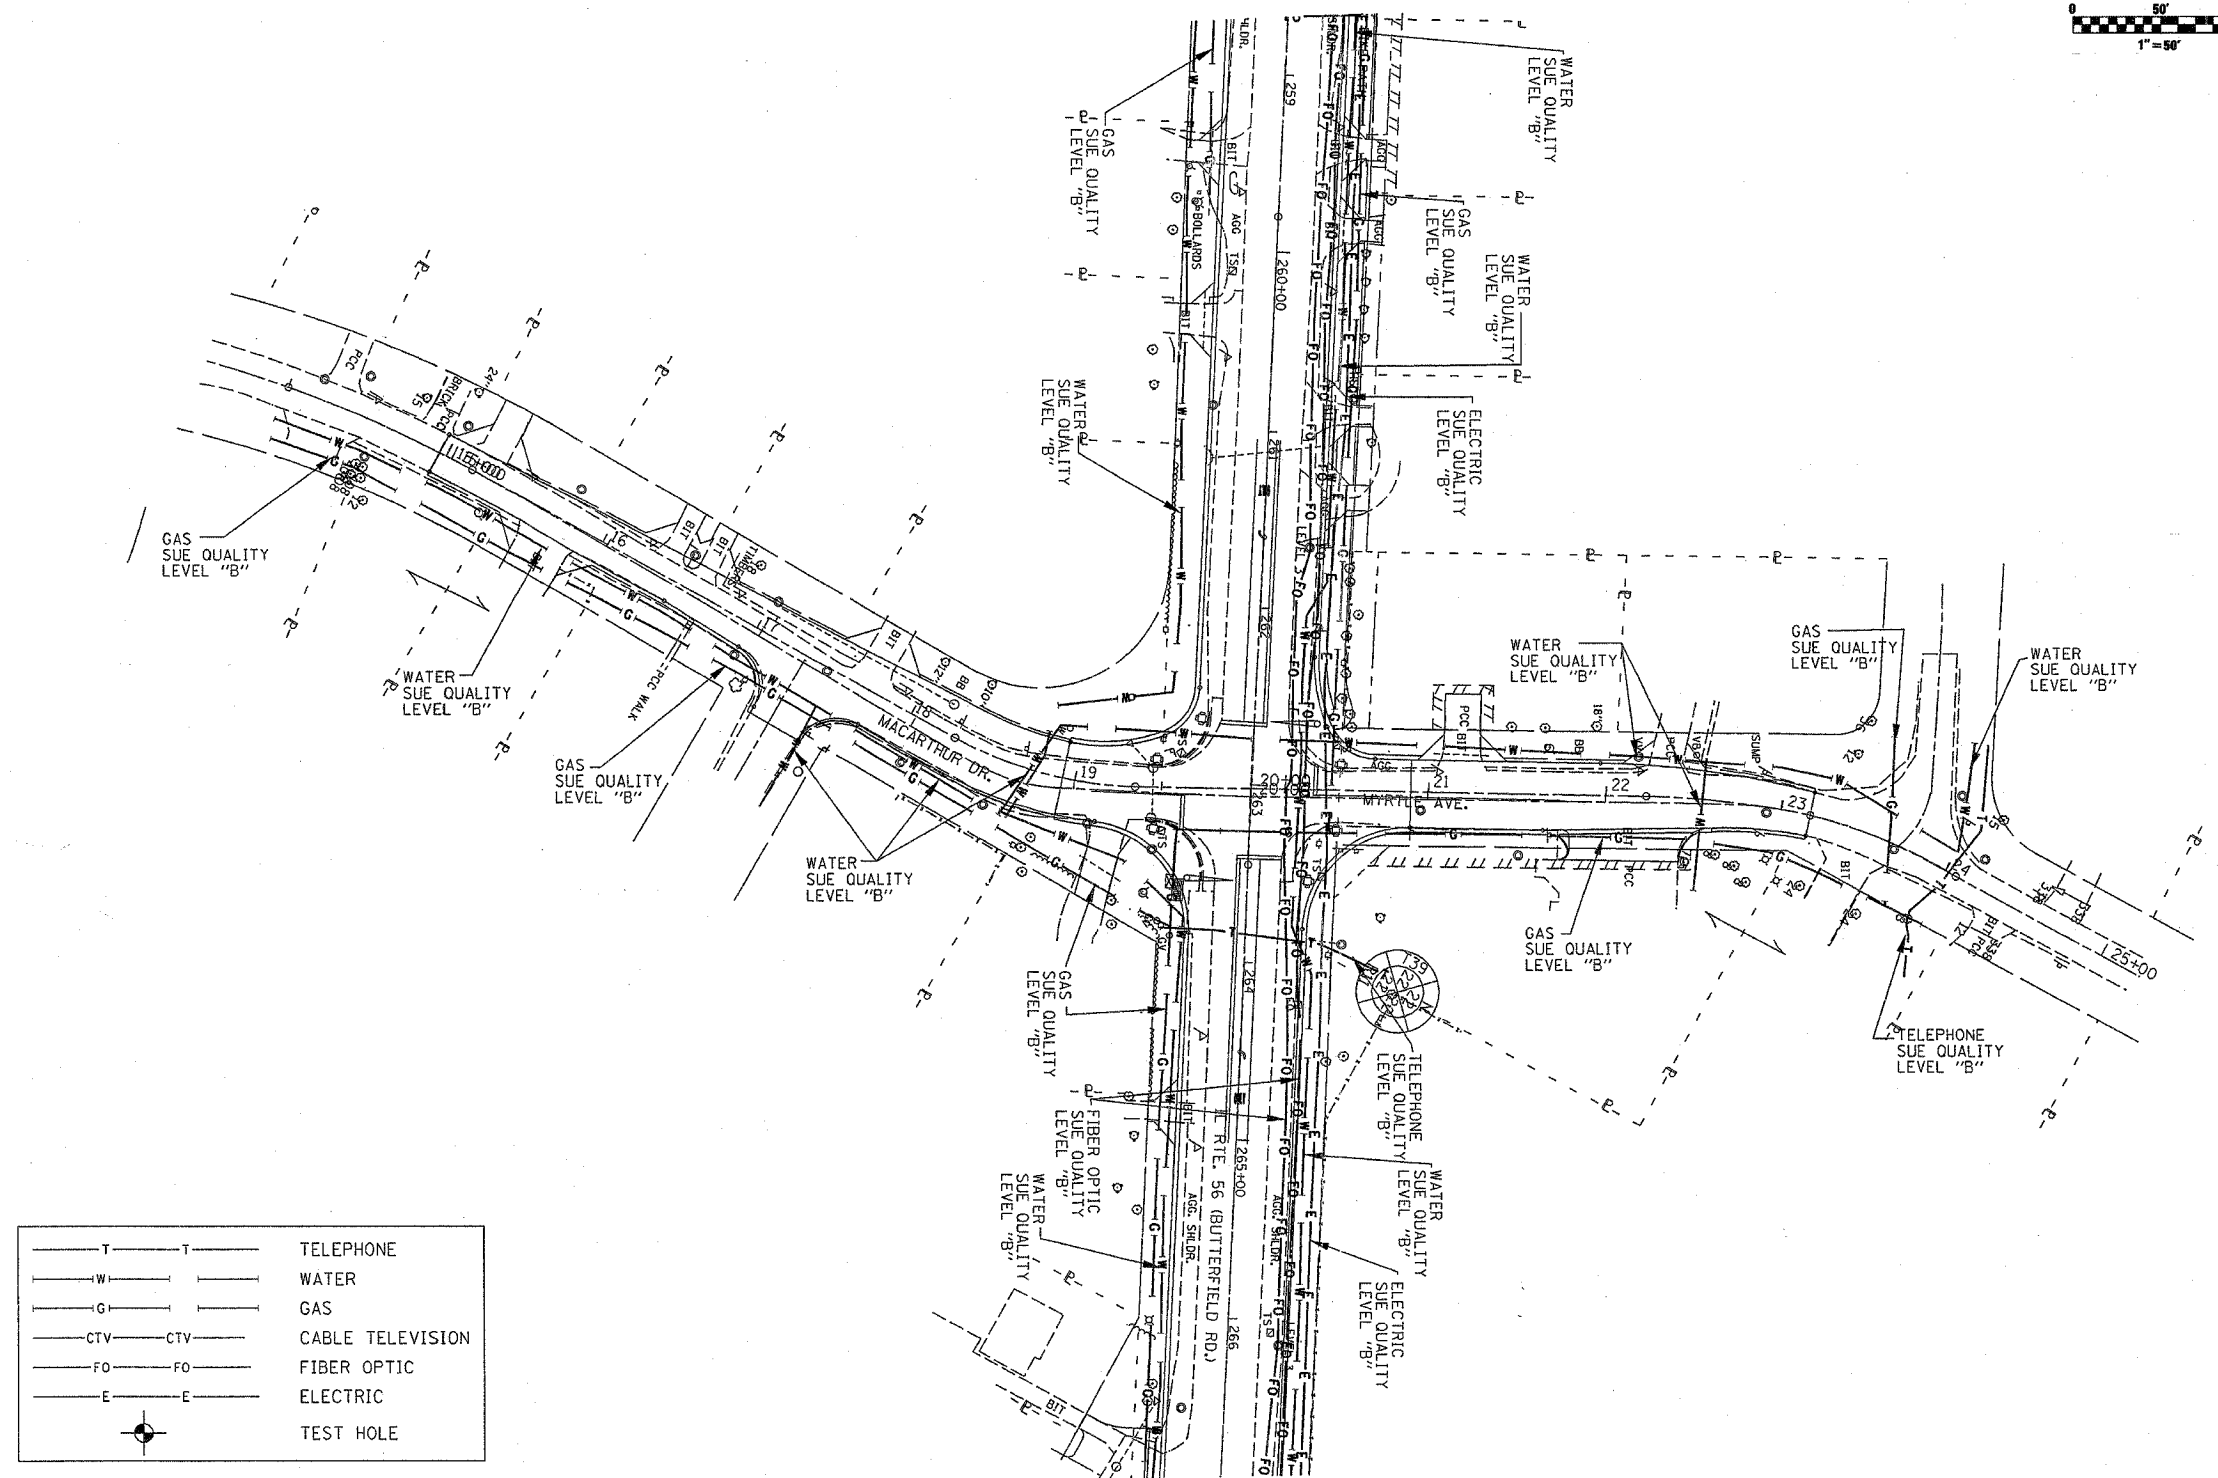


F.A.J. RTE.	SECTION	COUNTY	TOTAL SHEETS	SHEET NO.
3545	54 WRS-7	DuPage	235	81
STA. 14+00		TO STA. 25+00		
FED. ROAD DIST. NO.		ILLINOIS	FED. AID PROJECT	
CONTRACT NO. 62291				

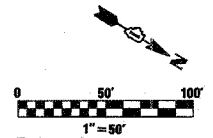

— T — T —	TELEPHONE
— W — I —	WATER
— G — I —	GAS
— CTV — CTV —	CABLE TELEVISION
— FO — FO —	FIBER OPTIC
— E — E —	ELECTRIC
⊙	TEST HOLE

TBE GROUP, INC.
 CIVIL ENGINEERING * TRANSPORTATION * ENVIRONMENTAL
 * PLANNING * UTILITY ENGINEERING/LOCATING
 SOUTHERN REGION: FL, GA, SC, NC
 NORTHERN REGION: IL, IN, MI, OH, MD, NJ, NY
 PA, VA, CANADA
 WESTERN REGION: AZ, NV, NM, TX, CA, OR, UT, WA

IL09500159
 TBE SUE PAGE NO: 5 of 7
 Signature *Sandra Flores*
 SUE Quality Level "A" : Test Holes
 SUE Quality Level "B" : Designating

Utilities shown on these plans as depicted in the legend have been investigated by TBE Group, Inc in accordance with SUE Industry Standards as of 2/24/03.
 All other information shown has been provided to TBE Group, Inc by others.

	REVISIONS		ILLINOIS DEPARTMENT OF TRANSPORTATION SUE Investigation of Underground Utilities IL RT. 56 (Butterfield Rd.) West of Summit Road to IL RT. 83 Contract No. 62291 SCALE : 50 SOL "B" DATE : 2/24/03
	NAME	DATE	
205 W. WACKER DRIVE SUITE 1020 CHICAGO, IL 60606 (312) 704-1970	DRAWN BY : JAC CHECKED BY :		