


F.A.U. RTE.	SECTION	COUNTY	TOTAL SHEETS	SHEET NO.
3545	54-WRS-7	DUPAGE	235	100
STA.		TO STA.		
FED. ROAD DIST. NO.		ILLINOIS FED. AID PROJECT		
CONTRACT NO. 62291				

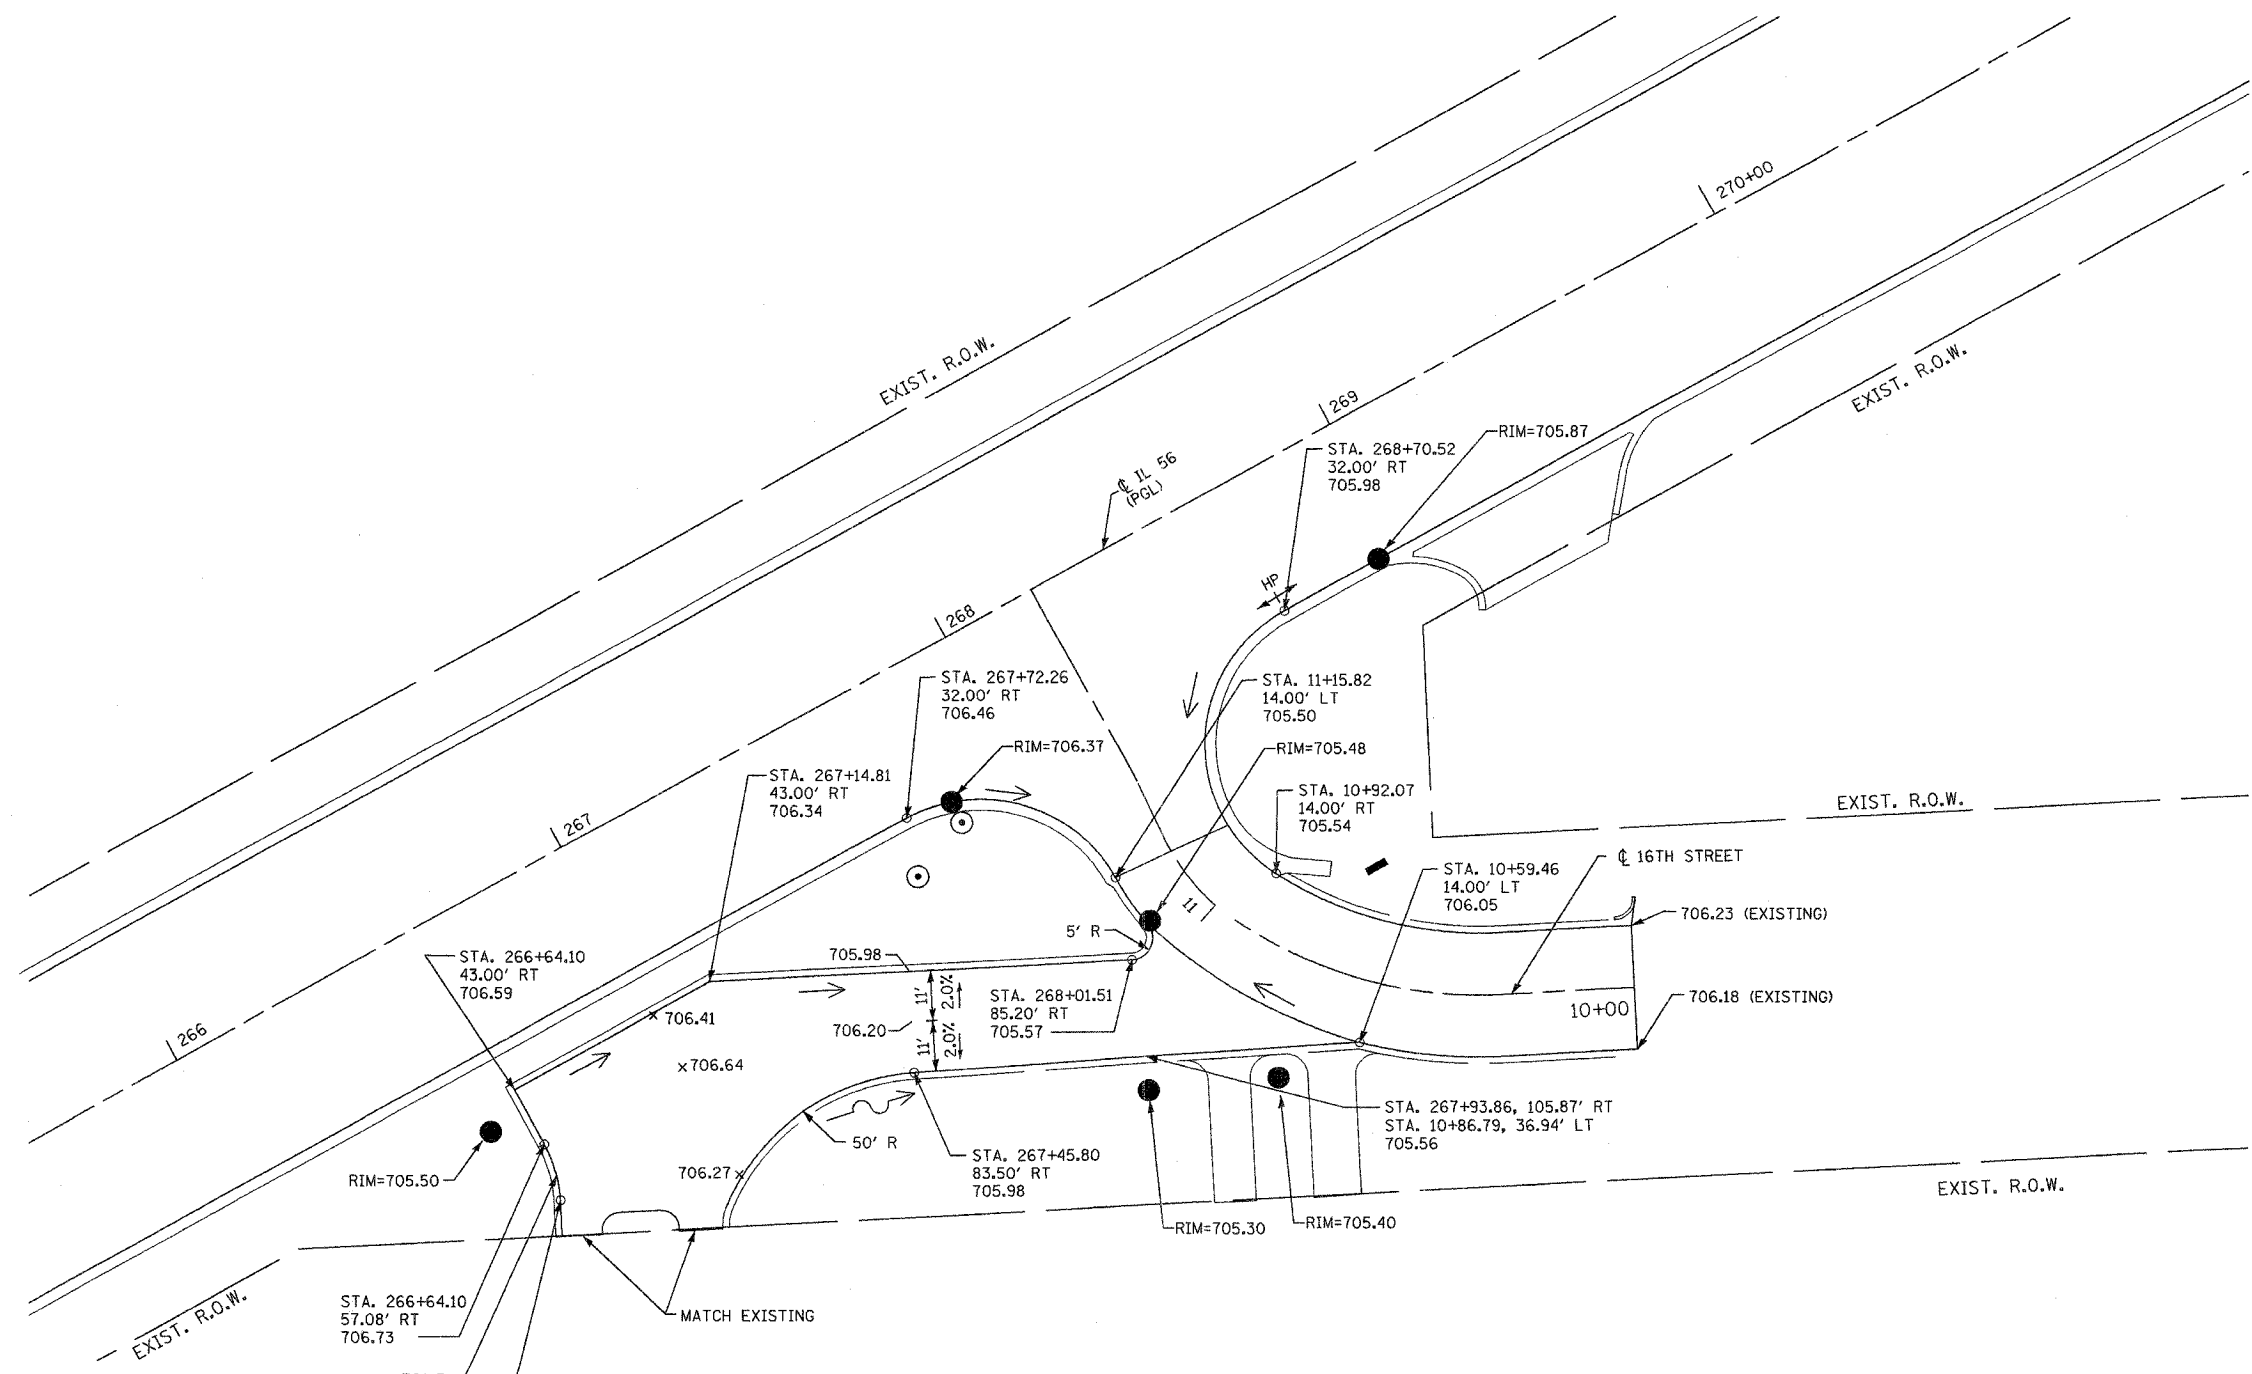

INTERSECTION DETAIL
BUTTERFIELD ROAD AND 16th STREET

REVISIONS	
NAME	DATE

ILLINOIS DEPARTMENT OF TRANSPORTATION
F.A.U. ROUTE 3545
BUTTERFIELD ROAD

INTERSECTION DETAILS
16TH STREET

DATE: 2/20/04
DRAWN BY: SMP
CHECKED BY: MGJ

