


F.A.U. RTE.	SECTION	COUNTY	TOTAL SHEETS	SHEET NO.
3545	54-WRS-7	DuPAGE	235	101
STA. 220		TO STA. 240+00		
FED. ROAD DIST. NO.	ILLINOIS	FED. AID PROJECT		
CONTRACT NO. 62291				

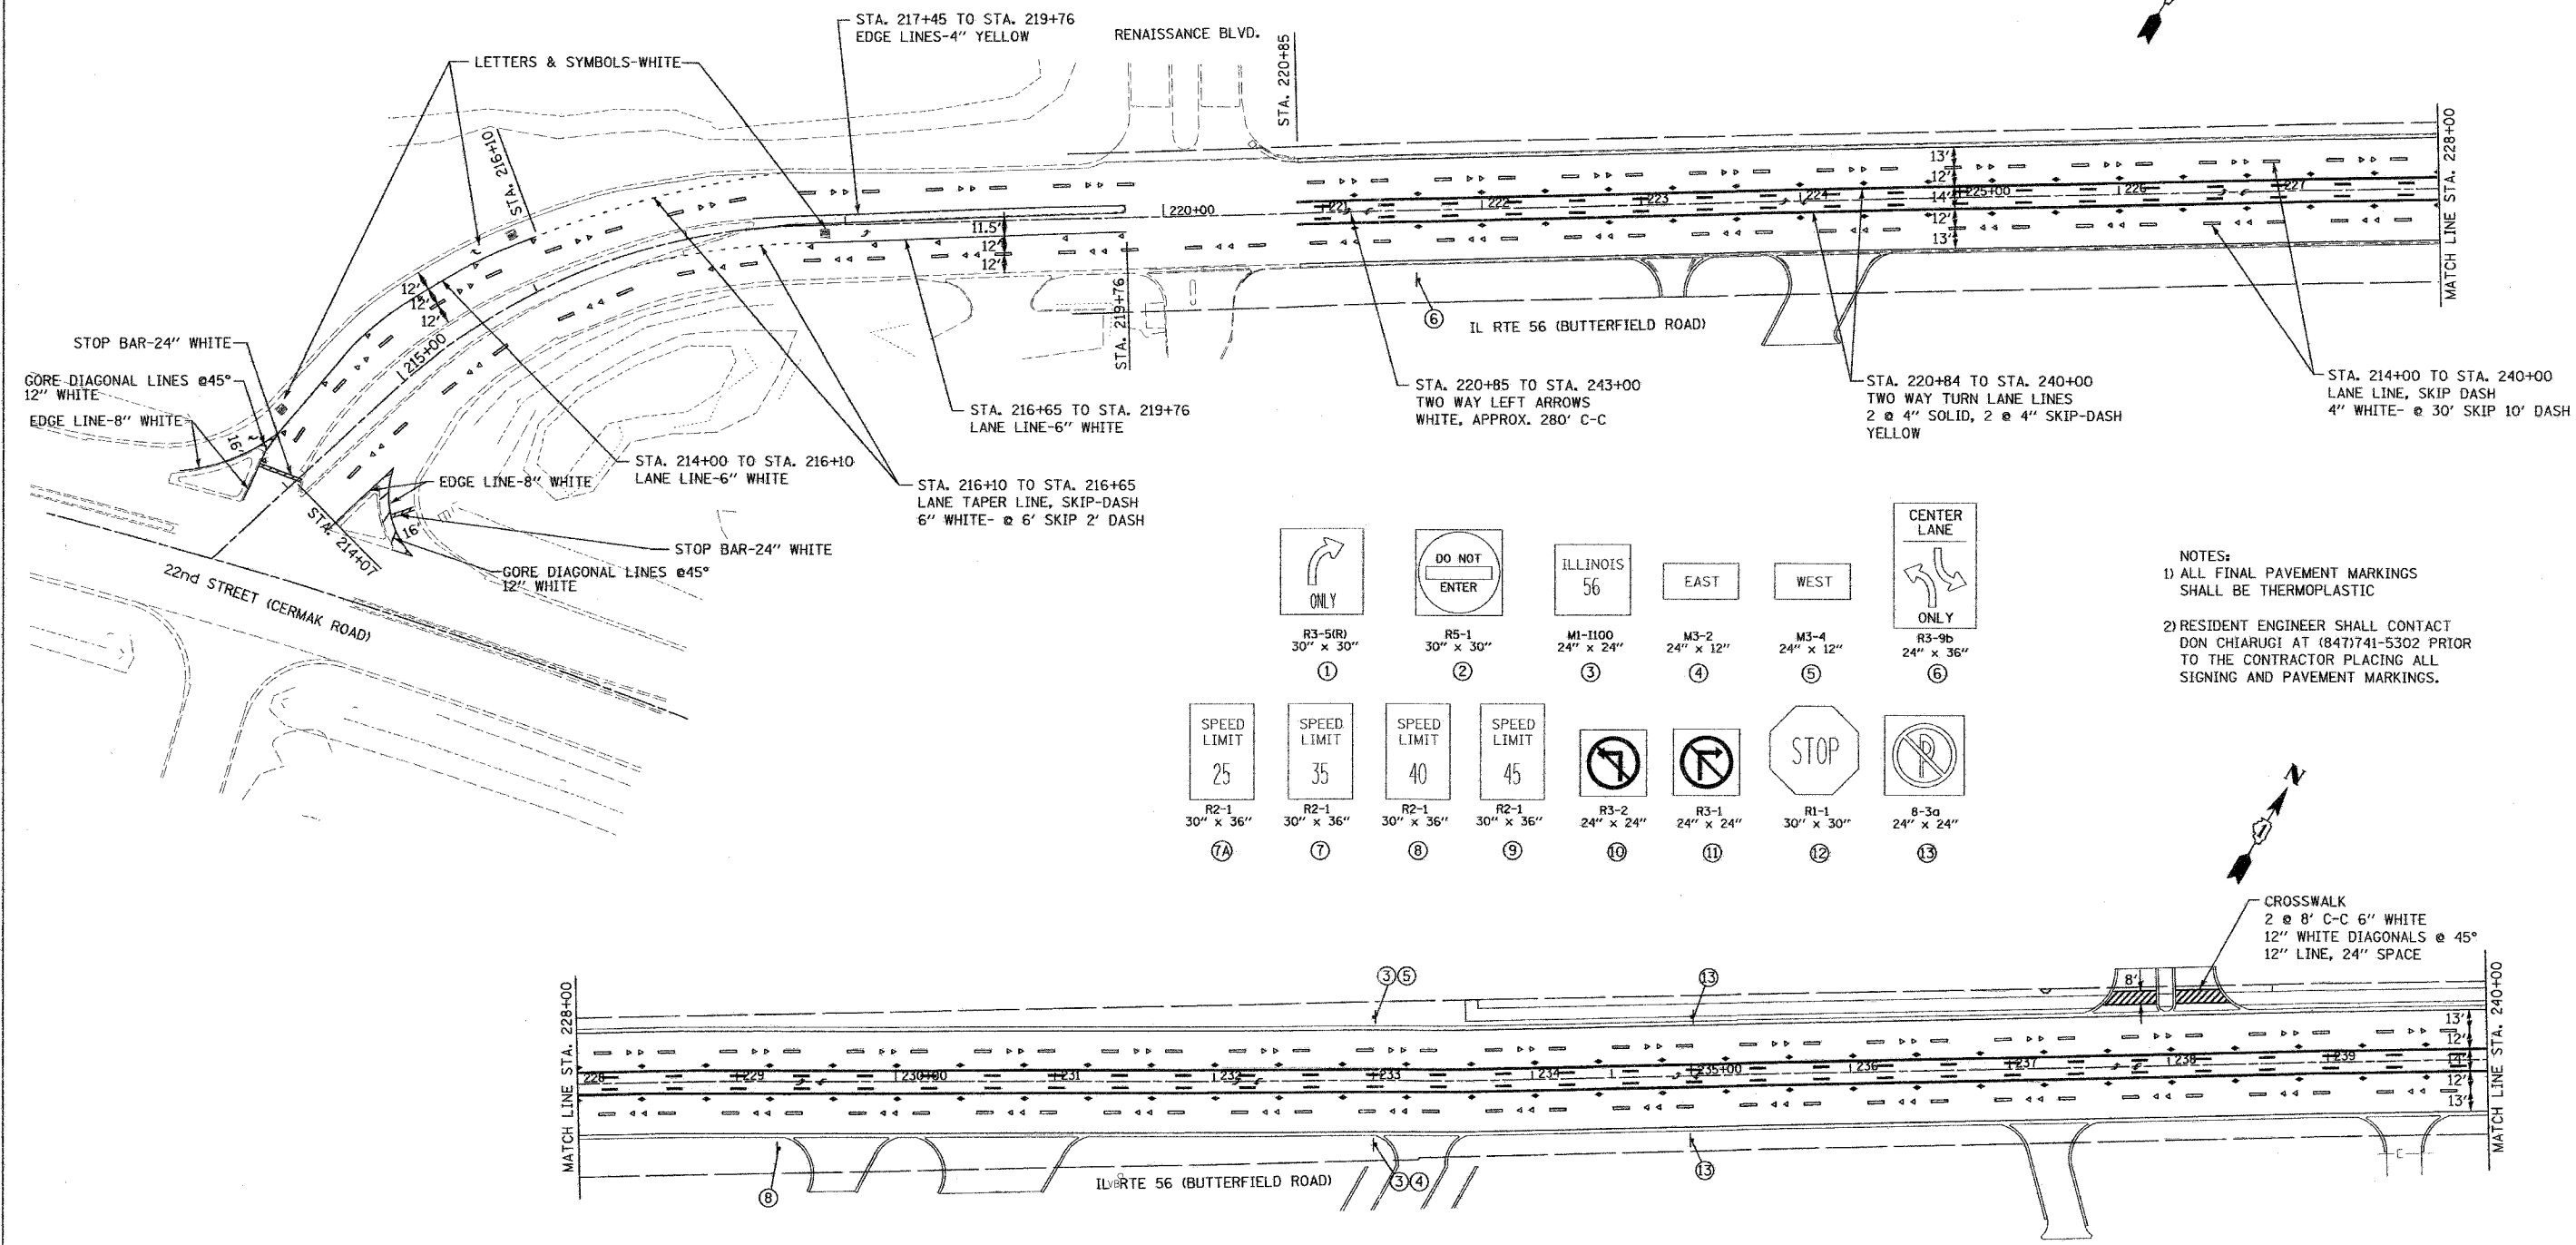

R3-5(R) 30" x 30"	R5-1 30" x 30"	M1-1100 24" x 24"	M3-2 24" x 12"	M3-4 24" x 12"	R3-9b 24" x 36"		
①	②	③	④	⑤	⑥		
R2-1 30" x 36"	R2-1 30" x 36"	R2-1 30" x 36"	R2-1 30" x 36"	R3-2 24" x 24"	R3-1 24" x 24"	R1-1 30" x 30"	8-3a 24" x 24"
⑦A	⑦	⑧	⑨	⑩	⑪	⑫	⑬

- NOTES:
- 1) ALL FINAL PAVEMENT MARKINGS SHALL BE THERMOPLASTIC
 - 2) RESIDENT ENGINEER SHALL CONTACT DON CHIARUGI AT (847)741-5302 PRIOR TO THE CONTRACTOR PLACING ALL SIGNING AND PAVEMENT MARKINGS.

REVISIONS	
NAME	DATE

ILLINOIS DEPARTMENT OF TRANSPORTATION
F.A.U. ROUTE 3545
IL RTE 56 (BUTTERFIELD ROAD)

PAVEMENT MARKING PLAN
AND SIGNING PLAN

DATE: 2/20/04
DRAWN BY: SMP
CHECKED BY: SJG