



F.A.J. RTE.	SECTION	COUNTY	TOTAL SHEETS	SHEET NO.
3545	54-WRS-7	DuPAGE	235	102
STA. 240+00		TO STA. 256+00		
FED. ROAD DIST. NO.	ILLINOIS	FED. AID PROJECT		
CONTRACT NO. 62291				

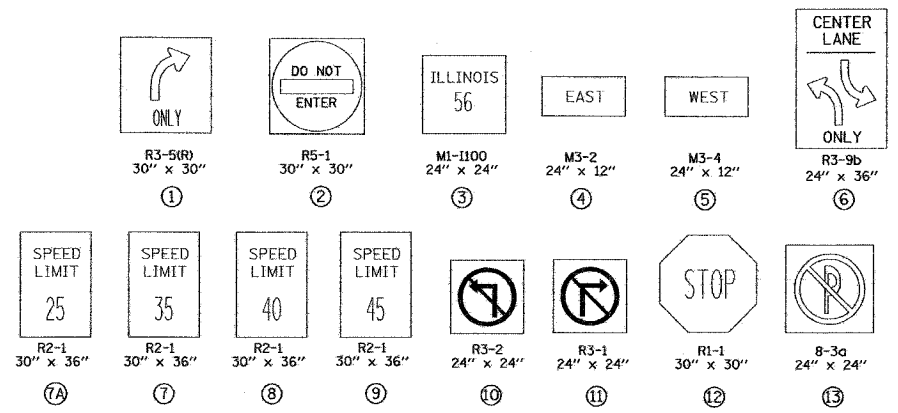

ADDITIONAL MARKING REPLACEMENT DUE TO STAGING REQUIREMENTS:
 STA. 104+42 TO STA. 108+00
 SKIP DASH, 4" WHITE-200 FT.
 CENTERLINE MEDIAN, 4" YELLOW-1500 FT.

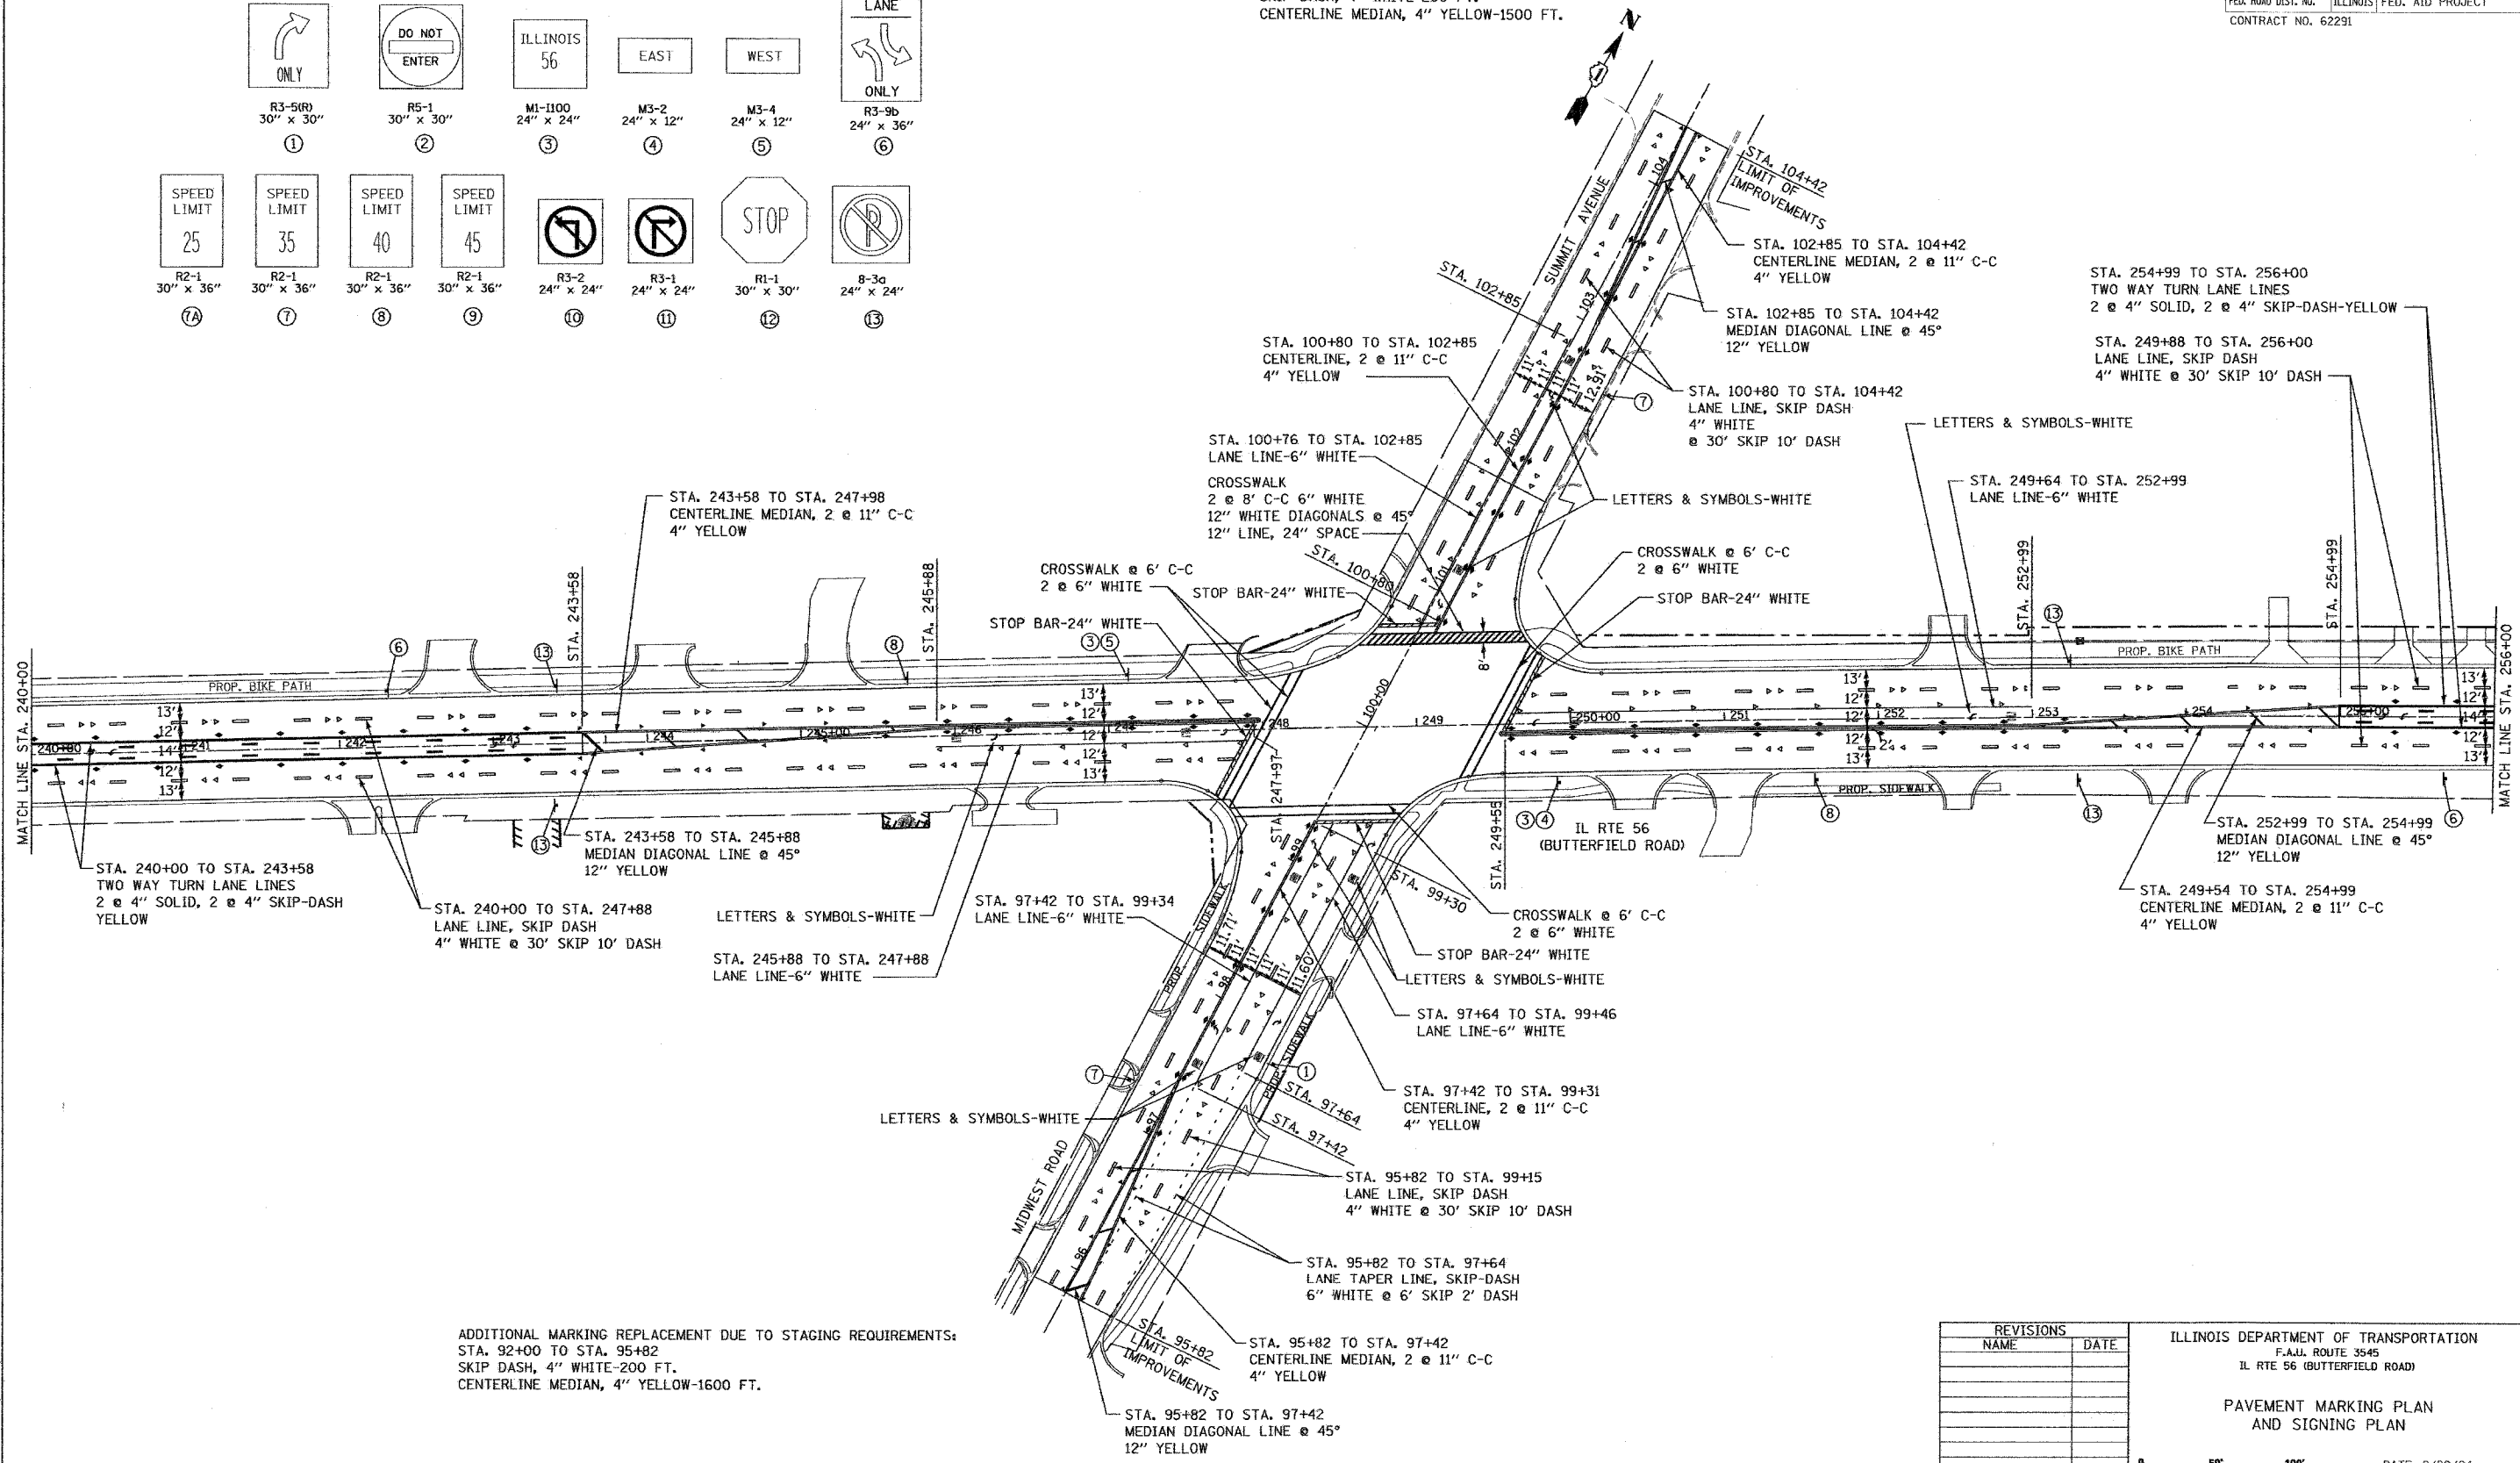

ADDITIONAL MARKING REPLACEMENT DUE TO STAGING REQUIREMENTS:
 STA. 92+00 TO STA. 95+82
 SKIP DASH, 4" WHITE-200 FT.
 CENTERLINE MEDIAN, 4" YELLOW-1600 FT.

REVISIONS	
NAME	DATE

ILLINOIS DEPARTMENT OF TRANSPORTATION
 F.A.J. ROUTE 3545
 IL RTE 56 (BUTTERFIELD ROAD)

PAVEMENT MARKING PLAN
 AND SIGNING PLAN

DATE: 2/20/04
 DRAWN BY: SMP
 CHECKED BY: SJG