


F.A.U. RTE.	SECTION	COUNTY	TOTAL SHEETS	SHEET NO.
3545	54-WRS-7	DUPAGE	235	103
STA. 256+00		TO STA. 271+00		
FED. ROAD DIST. NO.	ILLINOIS	FED. AID PROJECT		
CONTRACT NO. 62291				

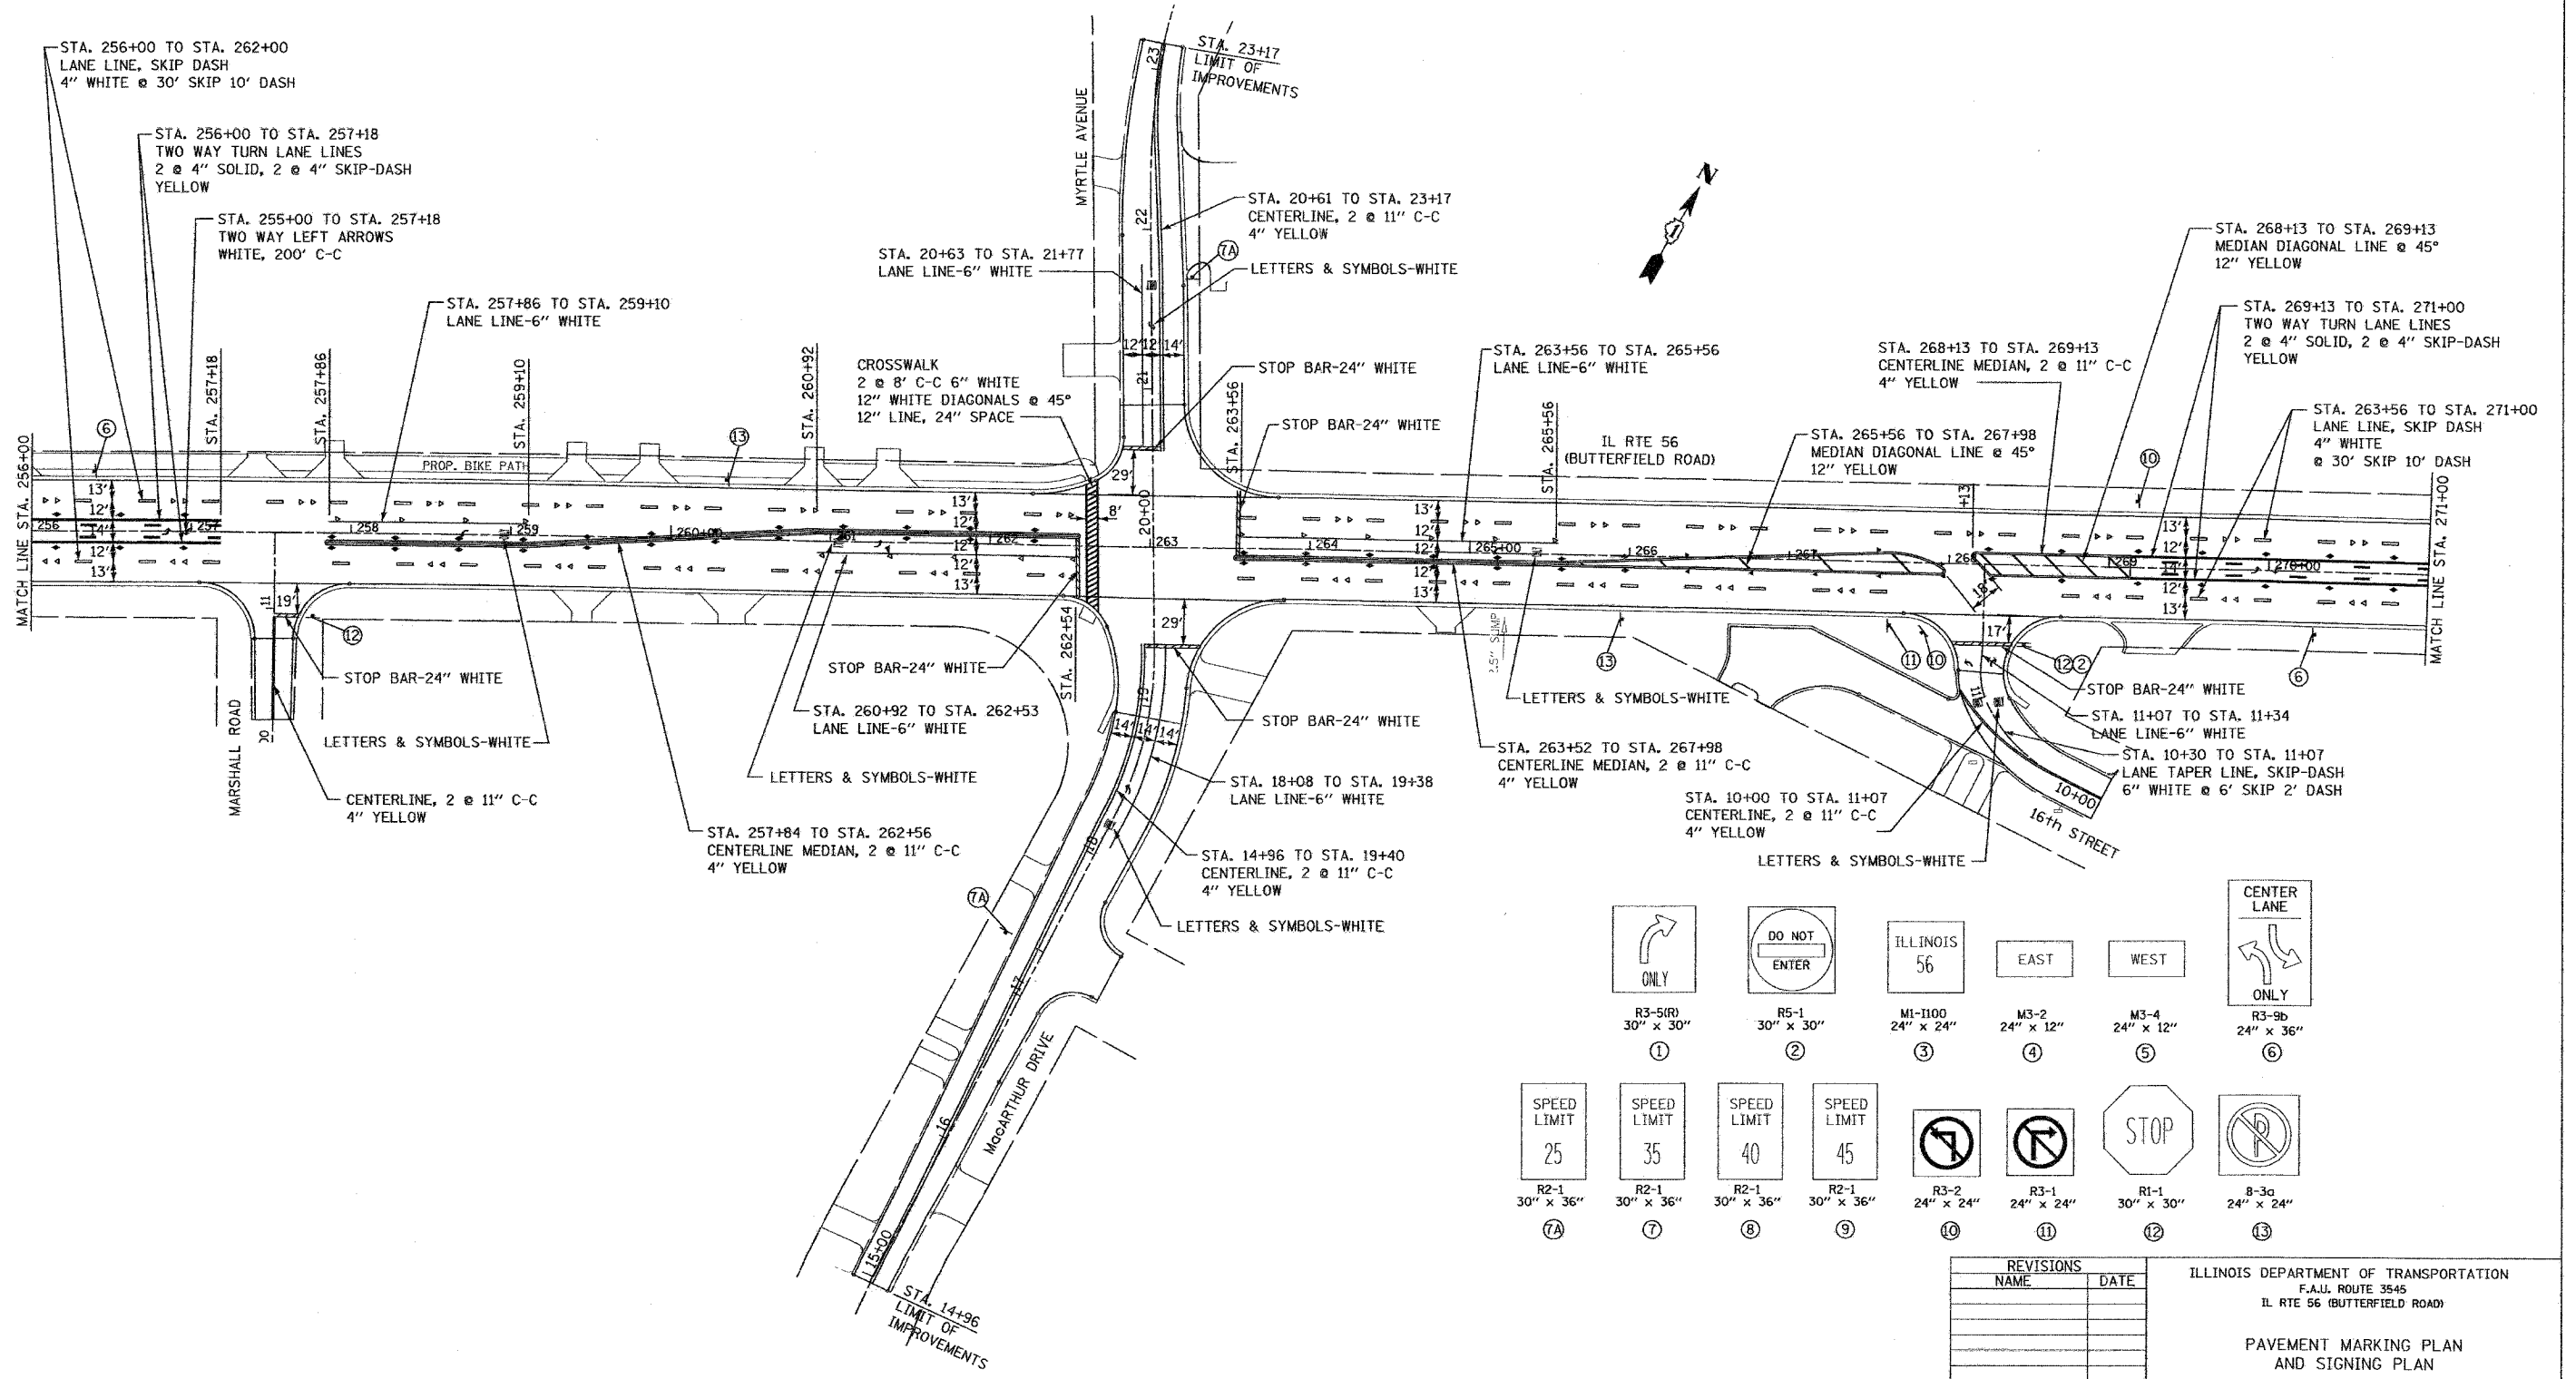

R3-5(R) 30" x 30"	R5-1 30" x 30"	M1-1100 24" x 24"	M3-2 24" x 12"	M3-4 24" x 12"	R3-9b 24" x 36"
①	②	③	④	⑤	⑥
R2-1 30" x 36"	R2-1 30" x 36"	R2-1 30" x 36"	R2-1 30" x 36"	R3-2 24" x 24"	R3-1 24" x 24"
⑦	⑧	⑨	⑩	⑪	⑫
R1-1 30" x 30"	8-3a 24" x 24"				
⑬					

REVISIONS	
NAME	DATE

ILLINOIS DEPARTMENT OF TRANSPORTATION
F.A.U. ROUTE 3545
IL RTE 56 (BUTTERFIELD ROAD)

**PAVEMENT MARKING PLAN
AND SIGNING PLAN**

DATE: 2/20/04
DRAWN BY: SMP
CHECKED BY: SJG

