
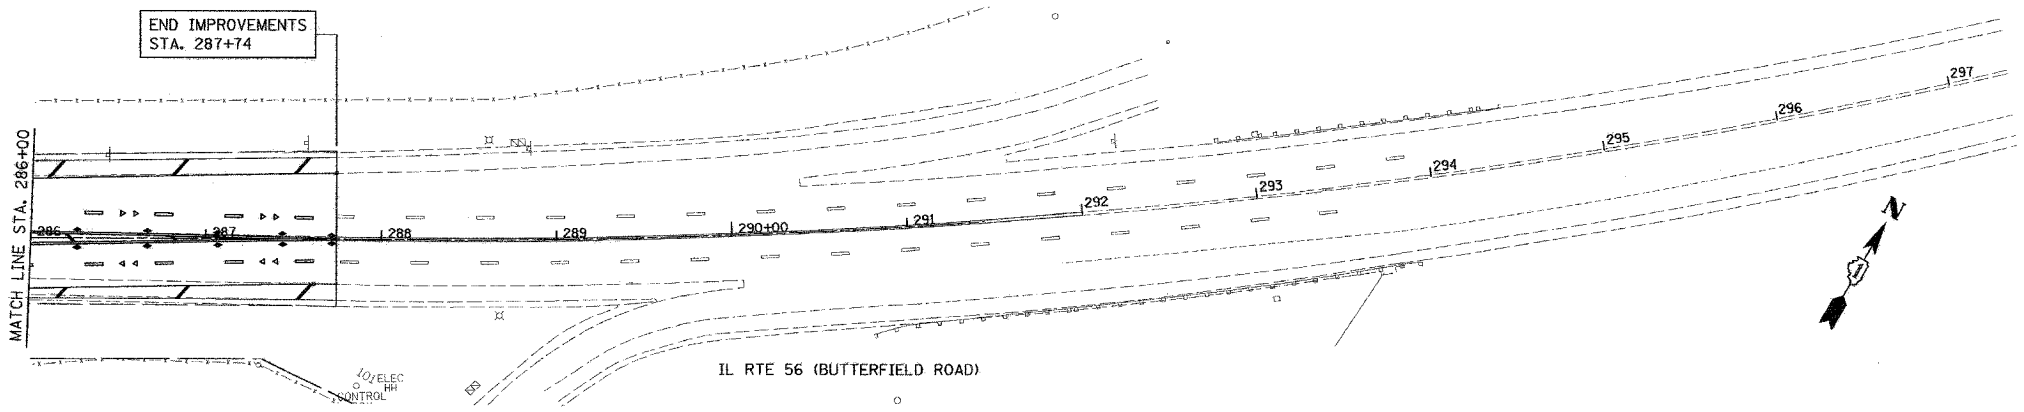
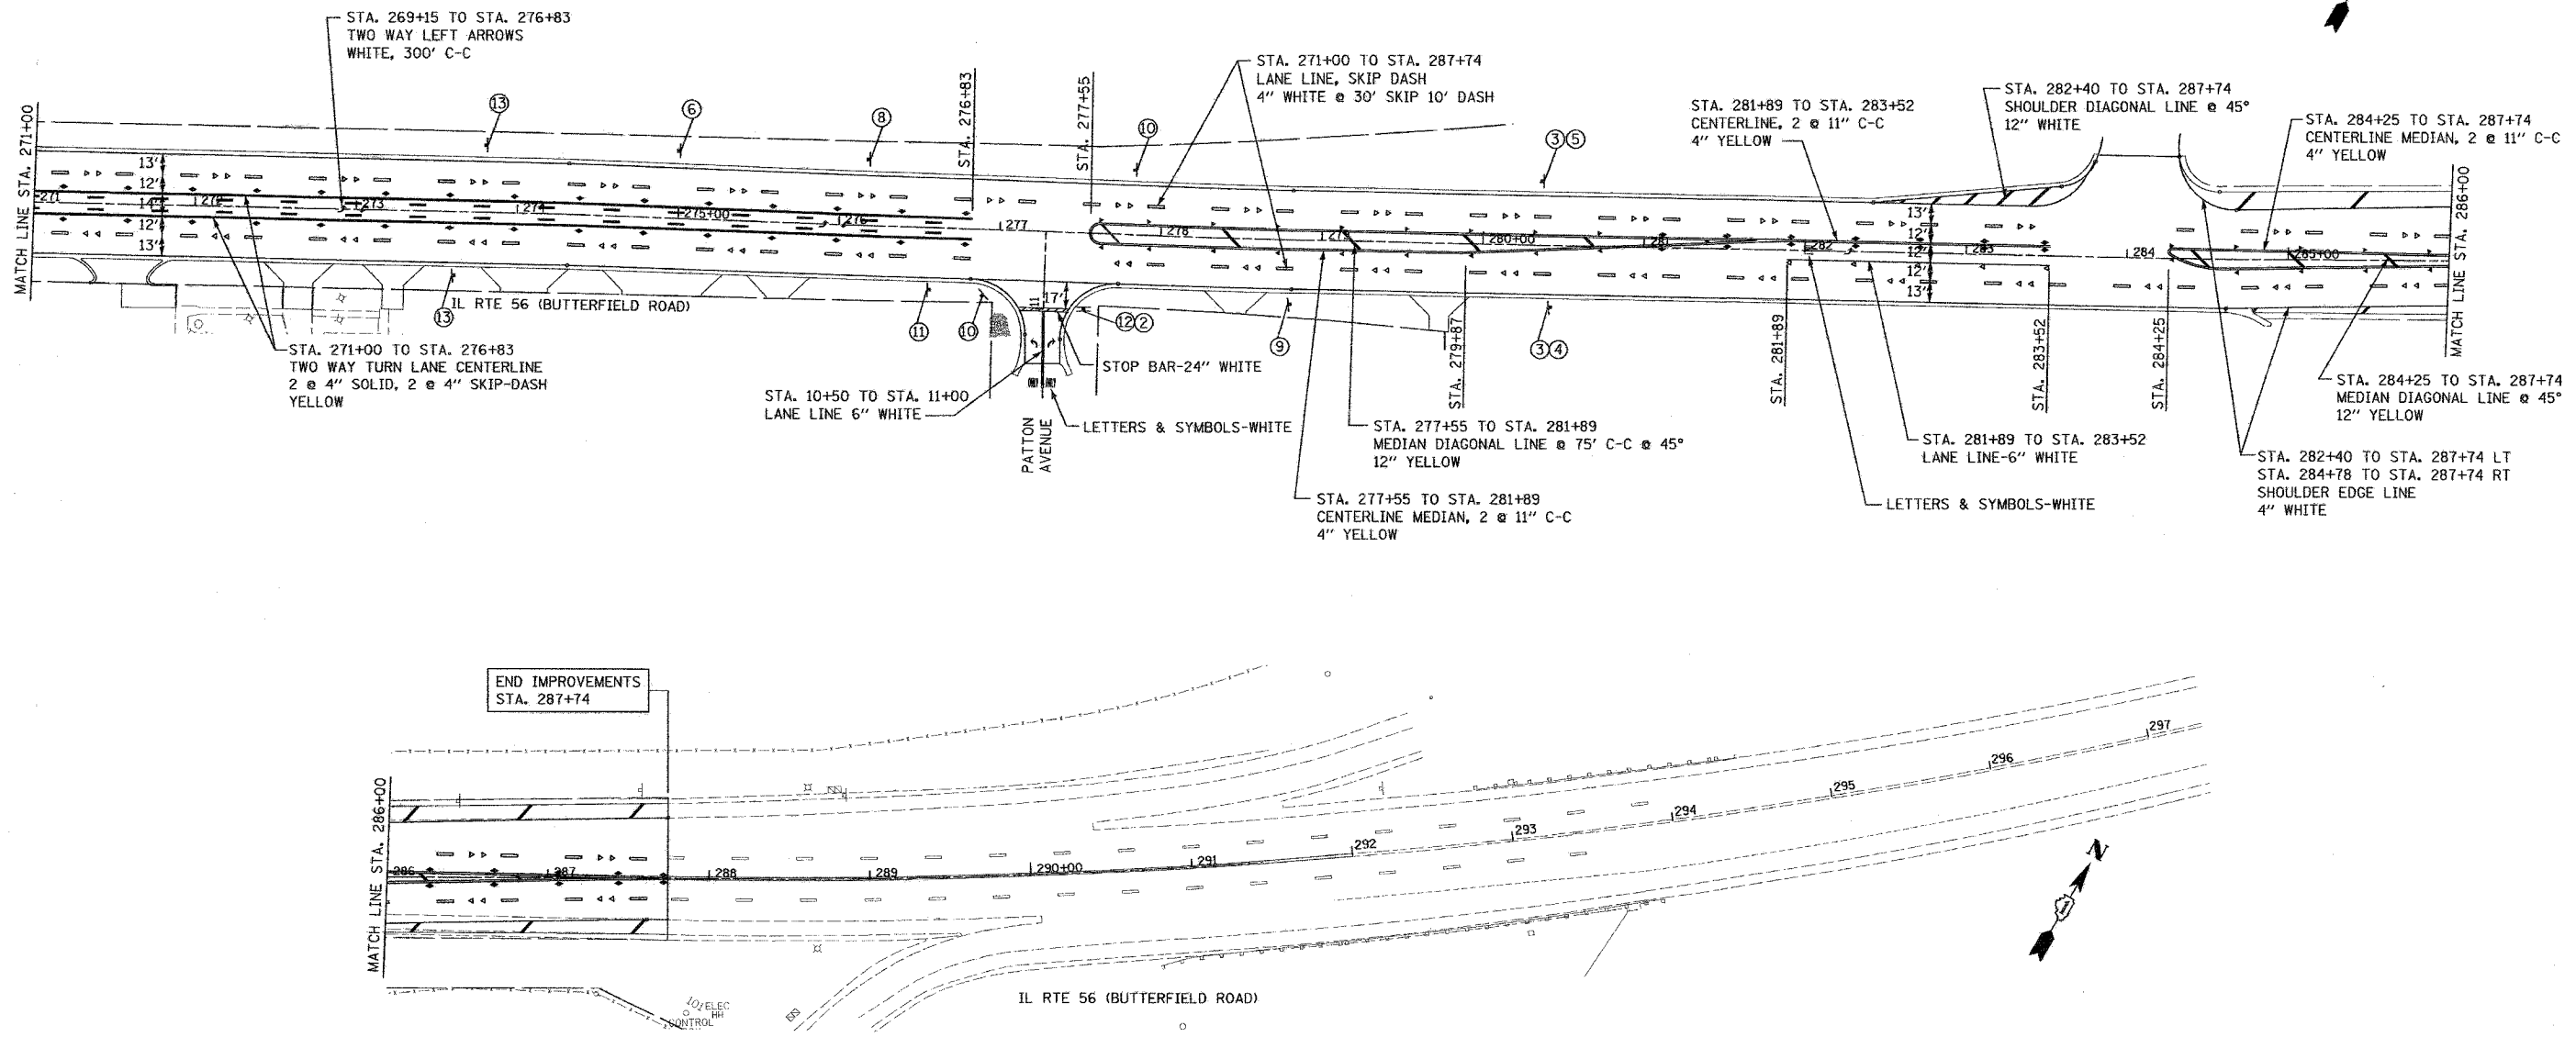


| | | | | |
|---------------------|----------|------------------|--------------|-----------|
| F.A.U. RTE. | SECTION | COUNTY | TOTAL SHEETS | SHEET NO. |
| 3545 | 54-WR5-7 | DuPAGE | 235 | 104 |
| STA. 271+00 | | TO STA. 287+74 | | |
| FED. ROAD DIST. NO. | ILLINOIS | FED. AID PROJECT | | |
| CONTRACT NO. 62291 | | | | |

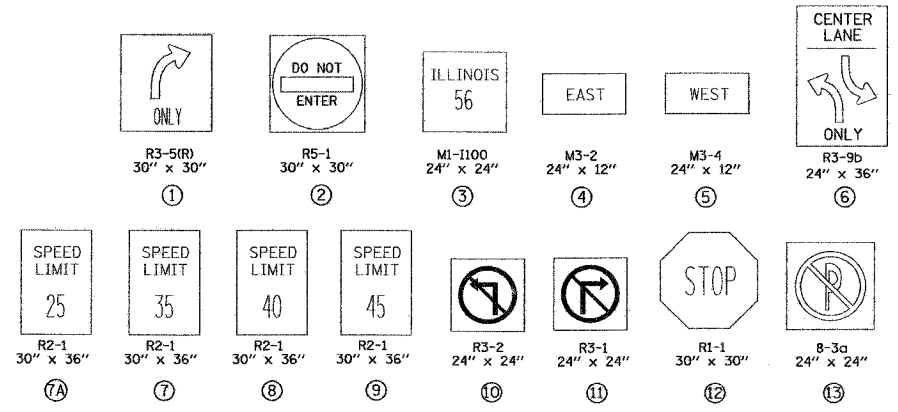

| REVISIONS | |
|-----------|------|
| NAME | DATE |
| | |
| | |
| | |
| | |
| | |
| | |
| | |
| | |
| | |
| | |

ILLINOIS DEPARTMENT OF TRANSPORTATION
 F.A.U. ROUTE 3545
 IL RTE 56 (BUTTERFIELD ROAD)

PAVEMENT MARKING PLAN
 AND SIGNING PLAN

DATE: 2/20/04
 DRAWN BY: SMP
 CHECKED BY: SJG

