


F.A.U. RTE.	SECTION	COUNTY	TOTAL SHEETS	SHEET NO.
3545	54-WRS-7	DUPAGE	235	105
STA. 220		TO STA. 240+00		
FED. ROAD DIST. NO.	ILLINOIS FED. AID PROJECT			
CONTRACT NO. 62291				

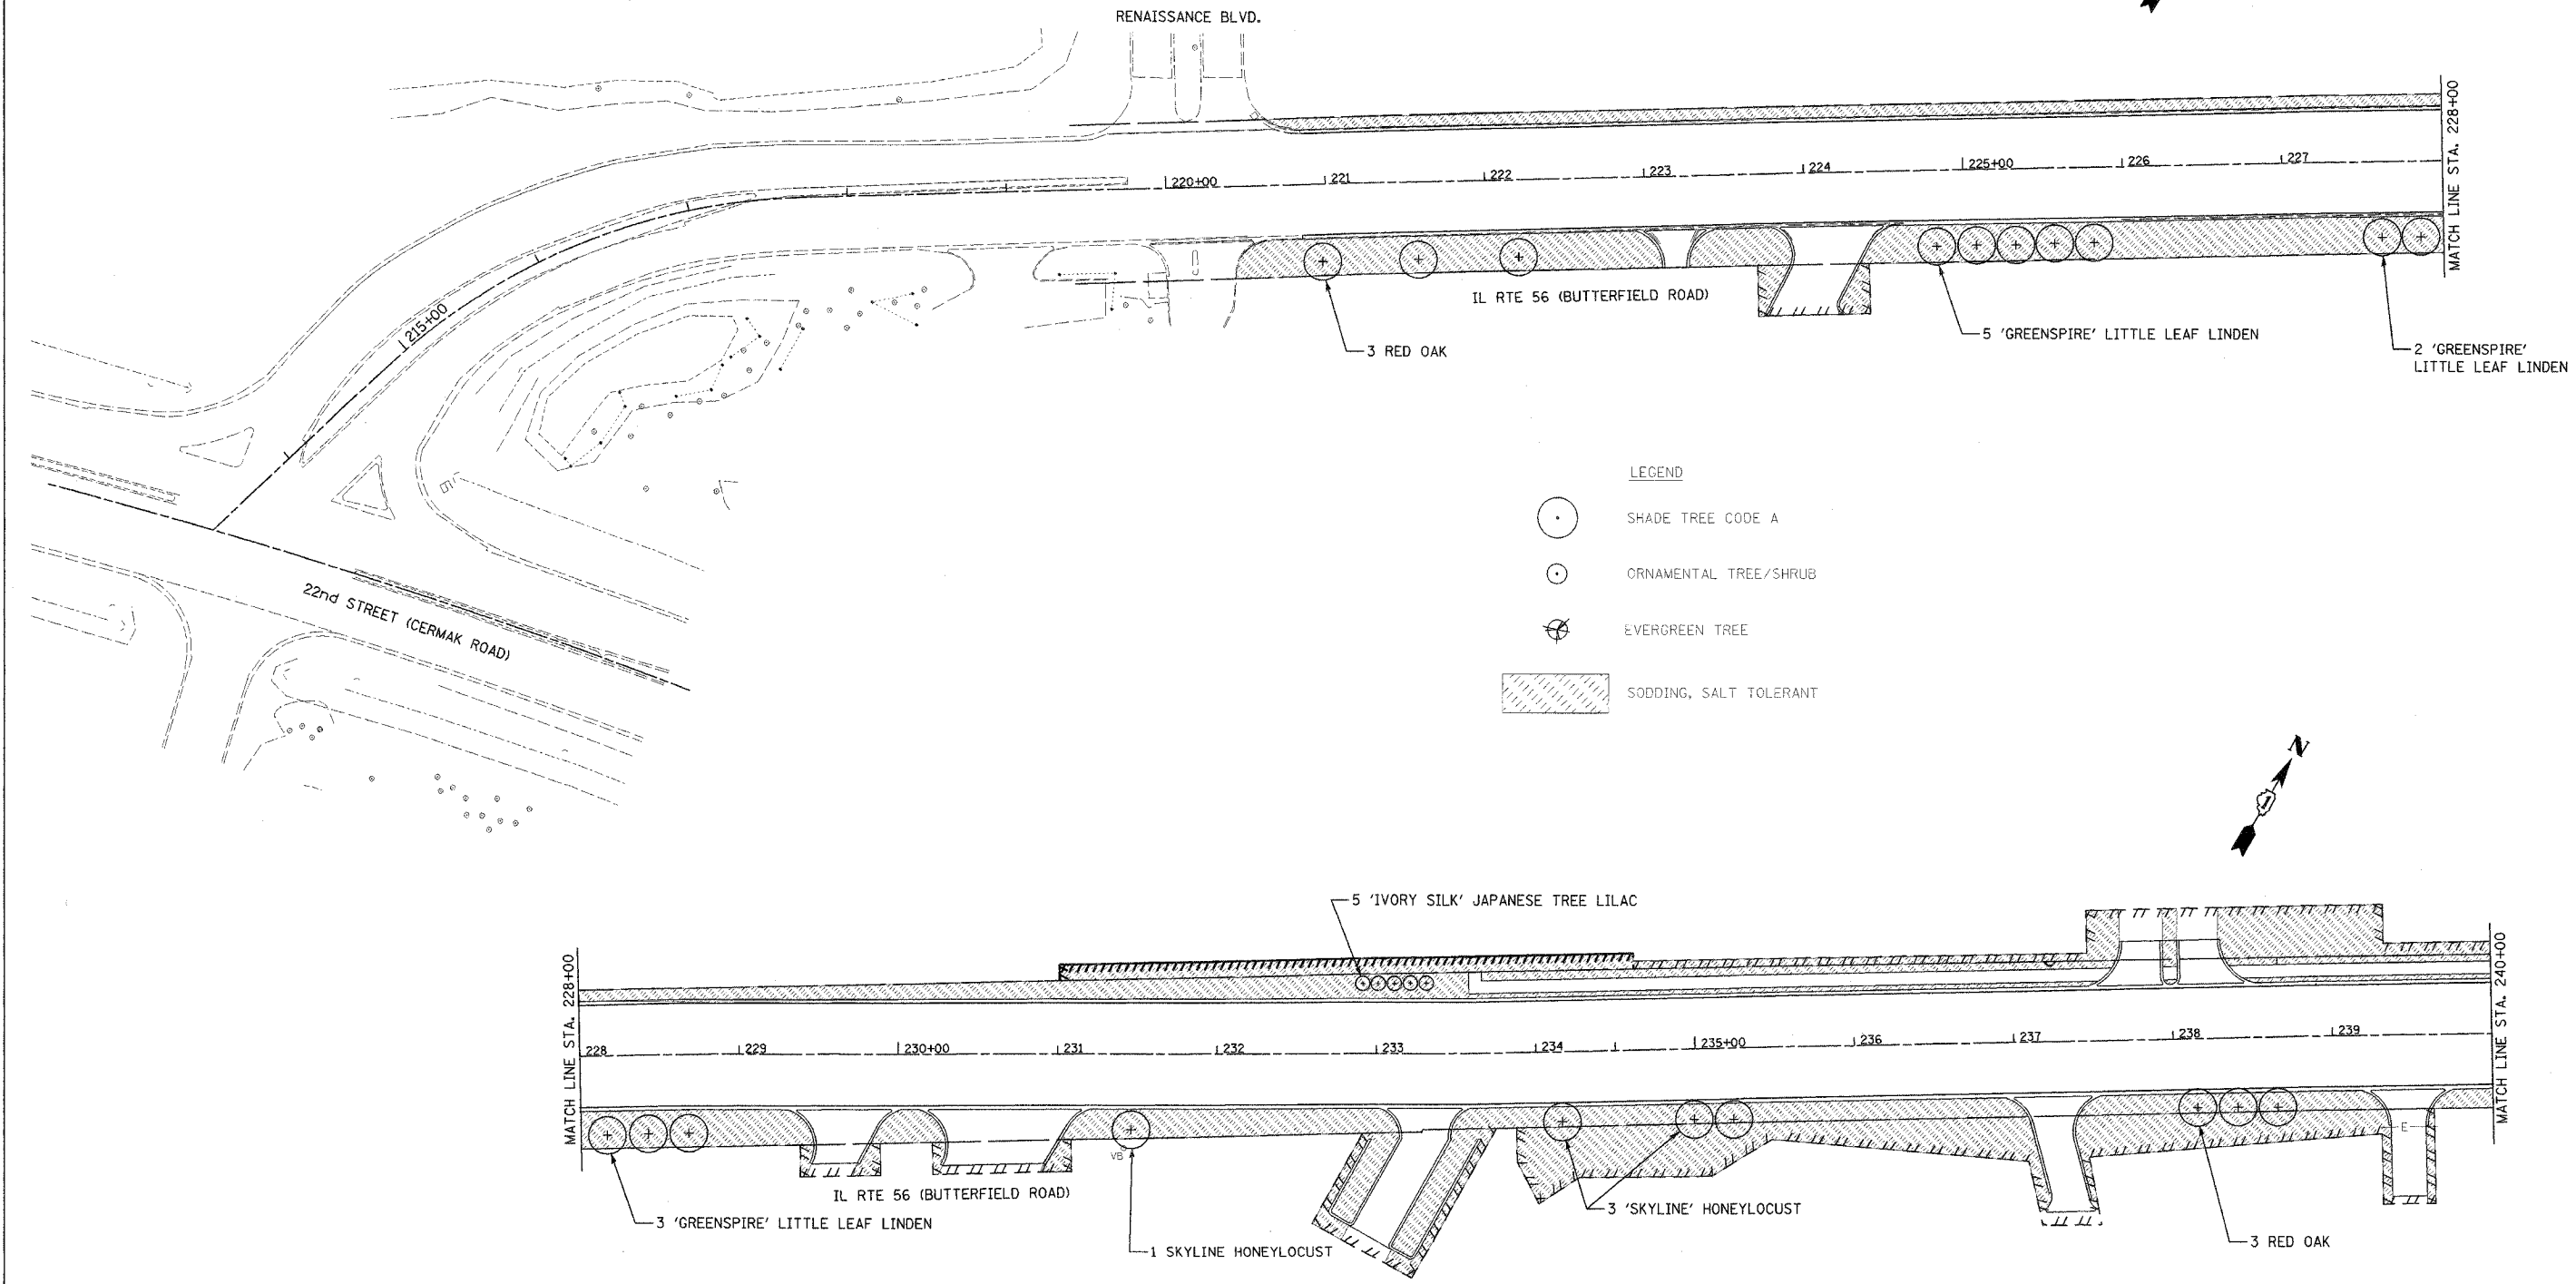


LEGEND

	SHADE TREE CODE A
	ORNAMENTAL TREE/SHRUB
	EVERGREEN TREE
	SODDING, SALT TOLERANT



REVISIONS	
NAME	DATE

ILLINOIS DEPARTMENT OF TRANSPORTATION  
 F.A.U. ROUTE 3545  
 IL RTE 56 (BUTTERFIELD ROAD)  
 LANDSCAPE PLAN

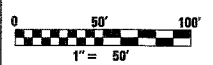

DATE: 2/20/04  
 DRAWN BY: SMP  
 CHECKED BY: BDH