


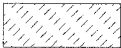
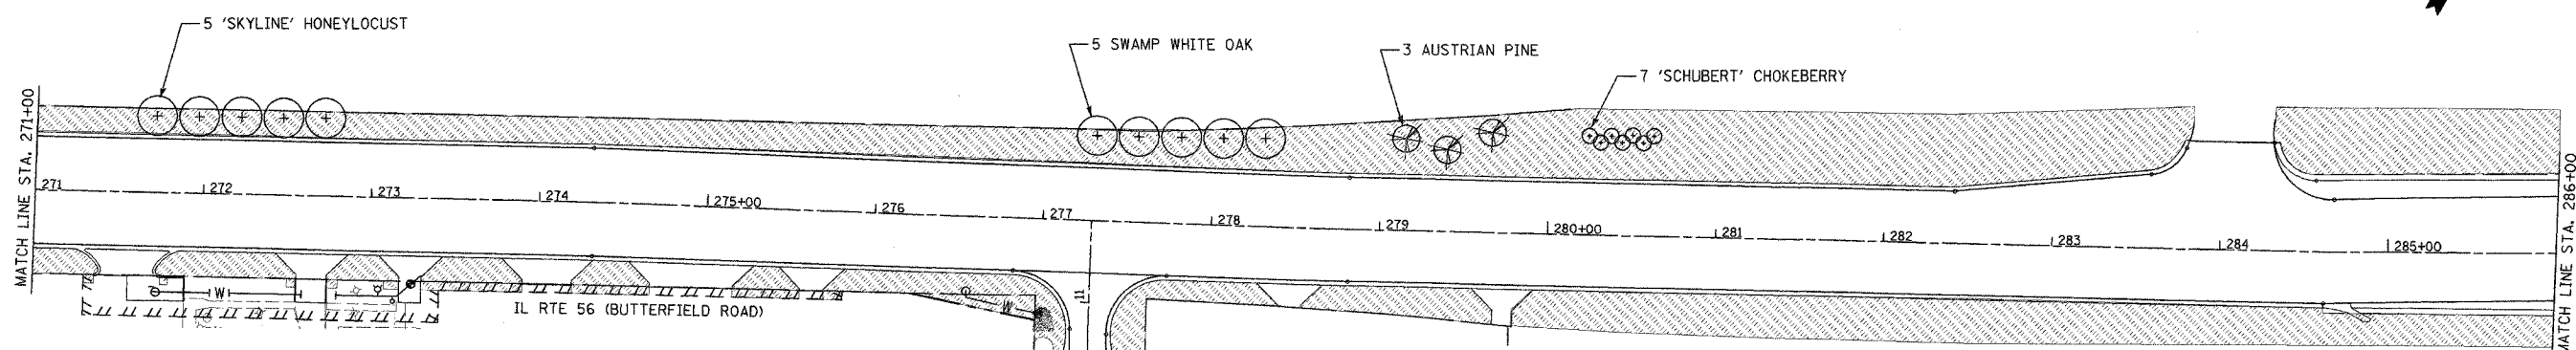



F.A.J. RTE.	SECTION	COUNTY	TOTAL SHEETS	SHEET NO.
3545	54-WRS-7	DUPAGE	235	108
STA. 271+00		TO STA. 297+00		
FED. ROAD DIST. NO.	ILLINOIS	FED. AID PROJECT		
CONTRACT NO. 62291				

LEGEND

-  SHADE TREE CODE A
-  ORNAMENTAL TREE/SHRUB
-  EVERGREEN TREE
-  SODDING, SALT TOLERANT



END IMPROVEMENTS
STA. 287+74

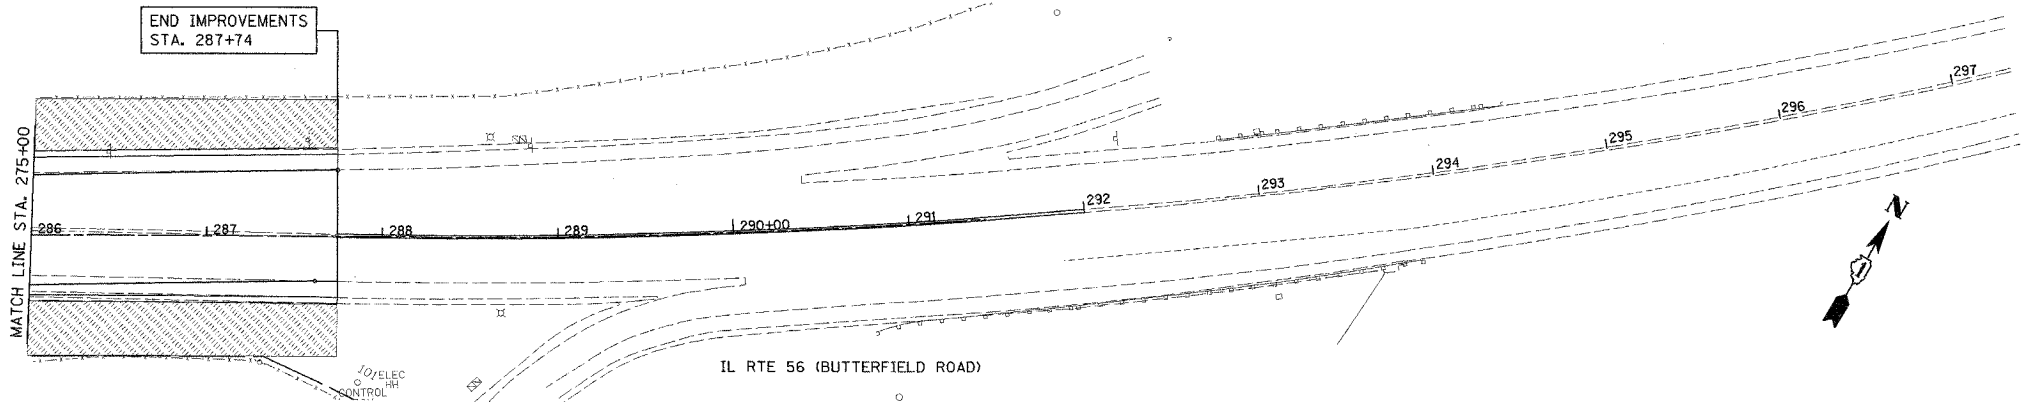

REVISIONS	
NAME	DATE

ILLINOIS DEPARTMENT OF TRANSPORTATION
F.A.J. ROUTE 3545
IL RTE 56 (BUTTERFIELD ROAD)

LANDSCAPE PLAN

DATE: 2/20/04
DRAWN BY: SMP
CHECKED BY: BDH

