

150 140 130 120 110 100 90 80 70 60 50 40 30 20 10 0 10 20 30 40 50 60 70 80 90 100 110 120

IL ROUTE 56

F.A.I. RTE.	SECTION	COUNTY	TOTAL SHEETS	SHEET NO.
3545	54-WRS-7	DuPAGE	235	150
STA. 225+50		TO STA. 226+00		
FED. ROAD DIST. NO.		ILLINOIS	FED. AID PROJECT	
CONTRACT NO. 62291				


DATE	BY
DATE	BY
DATE	BY

NO.	AREAS CHECKED


NO.	AREAS CHECKED

NO.	AREAS CHECKED

NO.	AREAS CHECKED

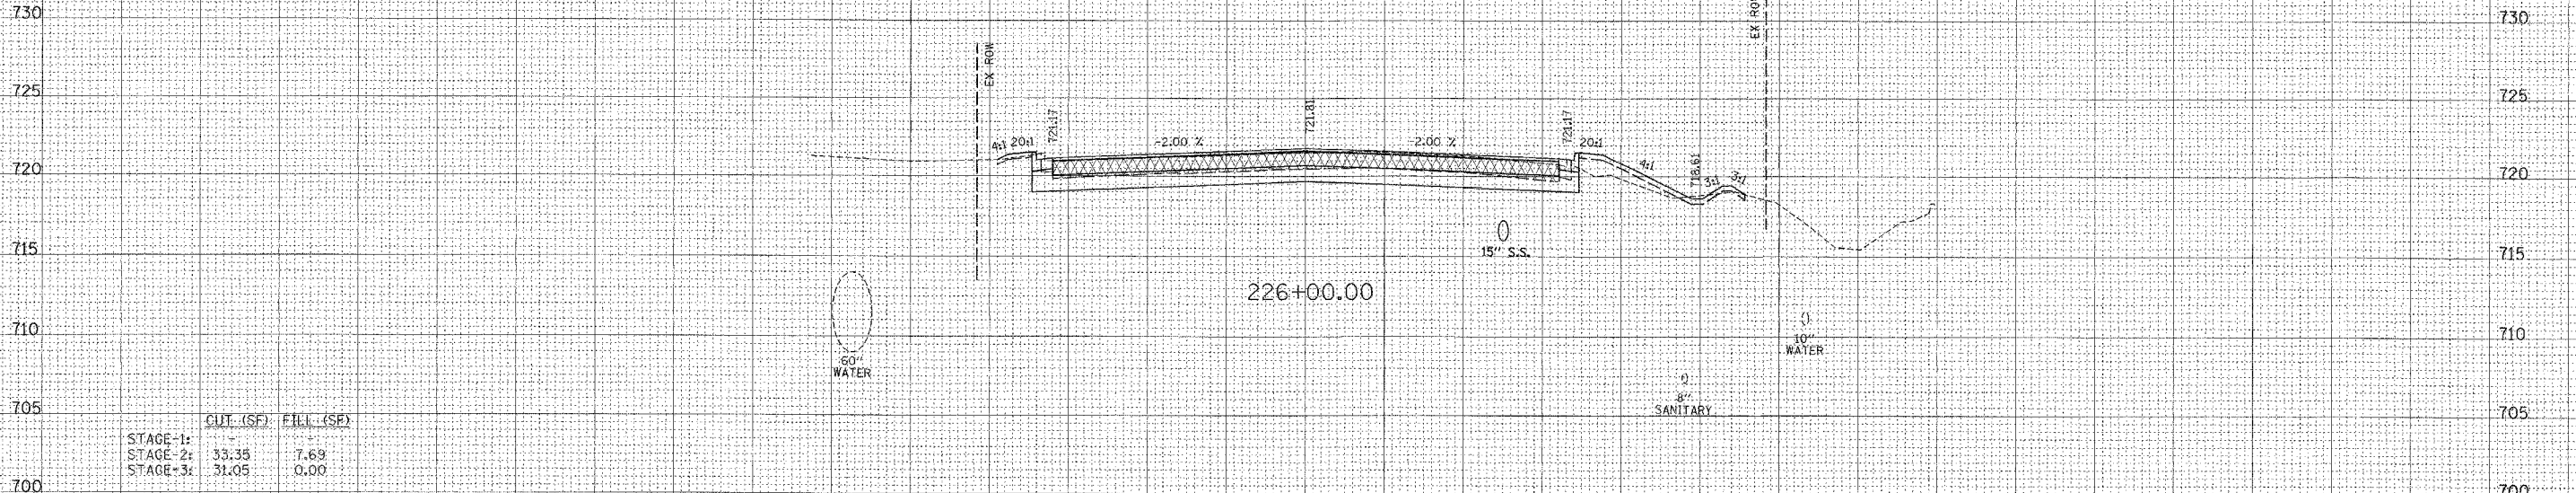

STAGE-1:	CUT (SF)	FILL (SF)
STAGE-2:	33.35	7.63
STAGE-3:	31.05	0.00

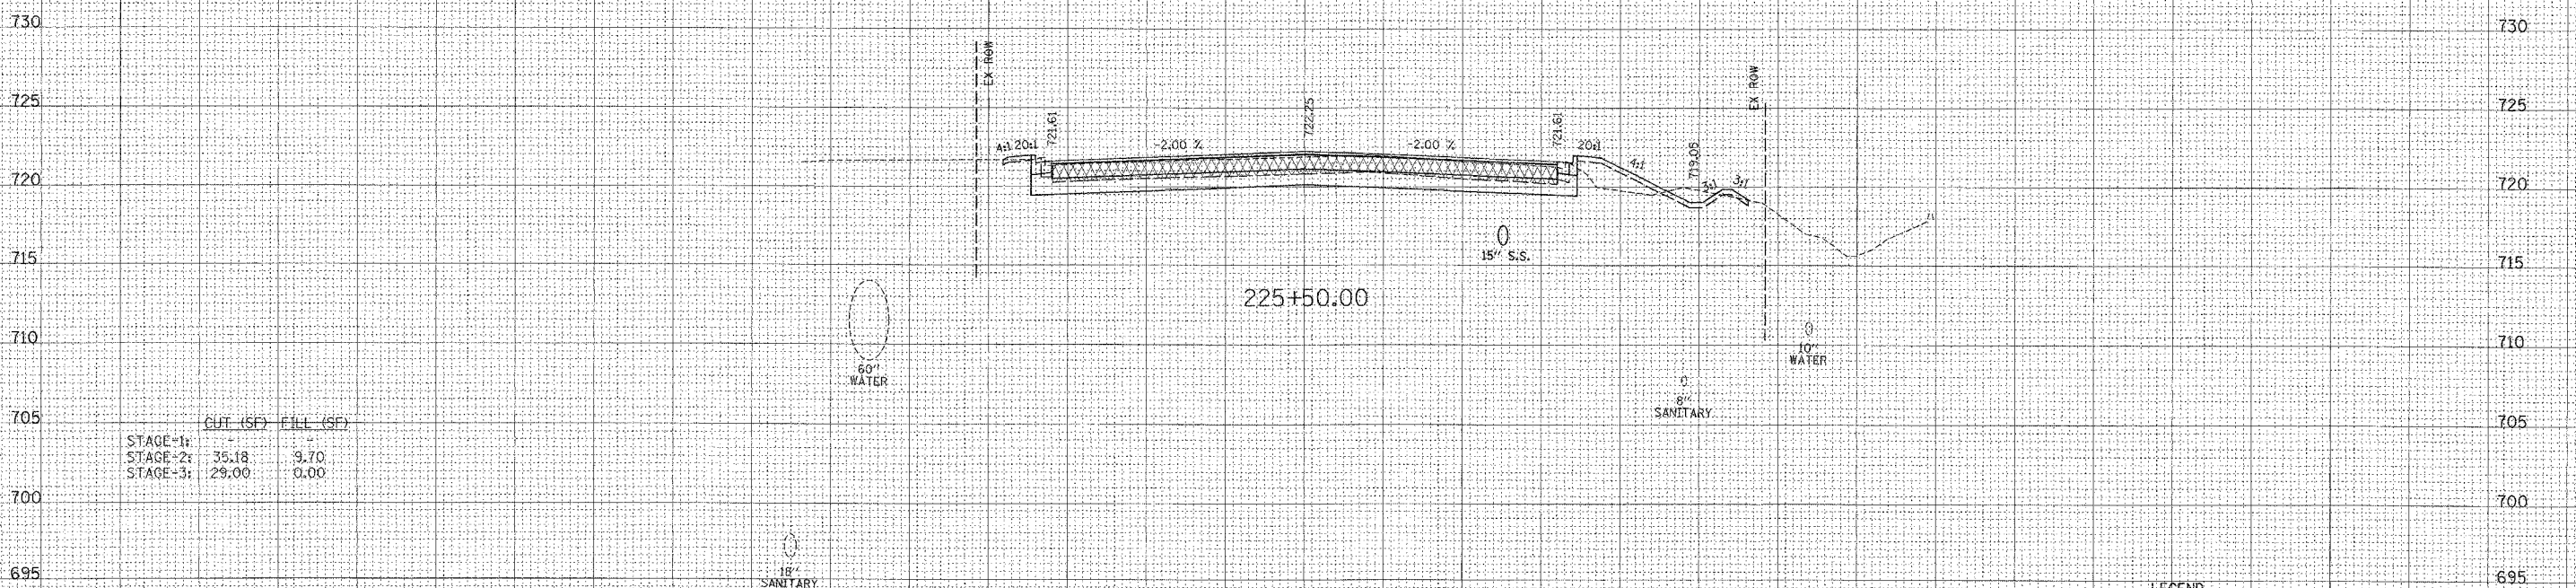

STAGE-1:	CUT (SF)	FILL (SF)
STAGE-2:	35.18	9.70
STAGE-3:	29.00	0.00

LEGEND

[Symbol]	TEMPORARY PAVEMENT
[Symbol]	TEMPORARY AGGREGATE SHOULDER
[Symbol]	EXCAVATION OF UNSUITABLE SOIL AND REPLACEMENT WITH POROUS GRANULAR EMBANKMENT, SPECIAL

150 140 130 120 110 100 90 80 70 60 50 40 30 20 10 0 10 20 30 40 50 60 70 80 90 100 110 120 130 140 150