


IL ROUTE 56

F.A.U. RITE	SECTION	COUNTY	TOTAL SHEETS	SHEET NO.
3545	54-WRS-7	DUPAGE	235	153
STA. 228+50		TO STA. 229+00		
FED. ROAD DIST. NO.		ILLINOIS FED. AID PROJECT		
CONTRACT NO. 62291				

DATE	
BY	
FINAL SURVEY	
PLOTTED	
NOTE BOOK	
AREAS CHECKED	
NO.	

DATE	
BY	
ORIGINAL SURVEY	
PLOTTED	
NOTE BOOK	
AREAS CHECKED	
NO.	

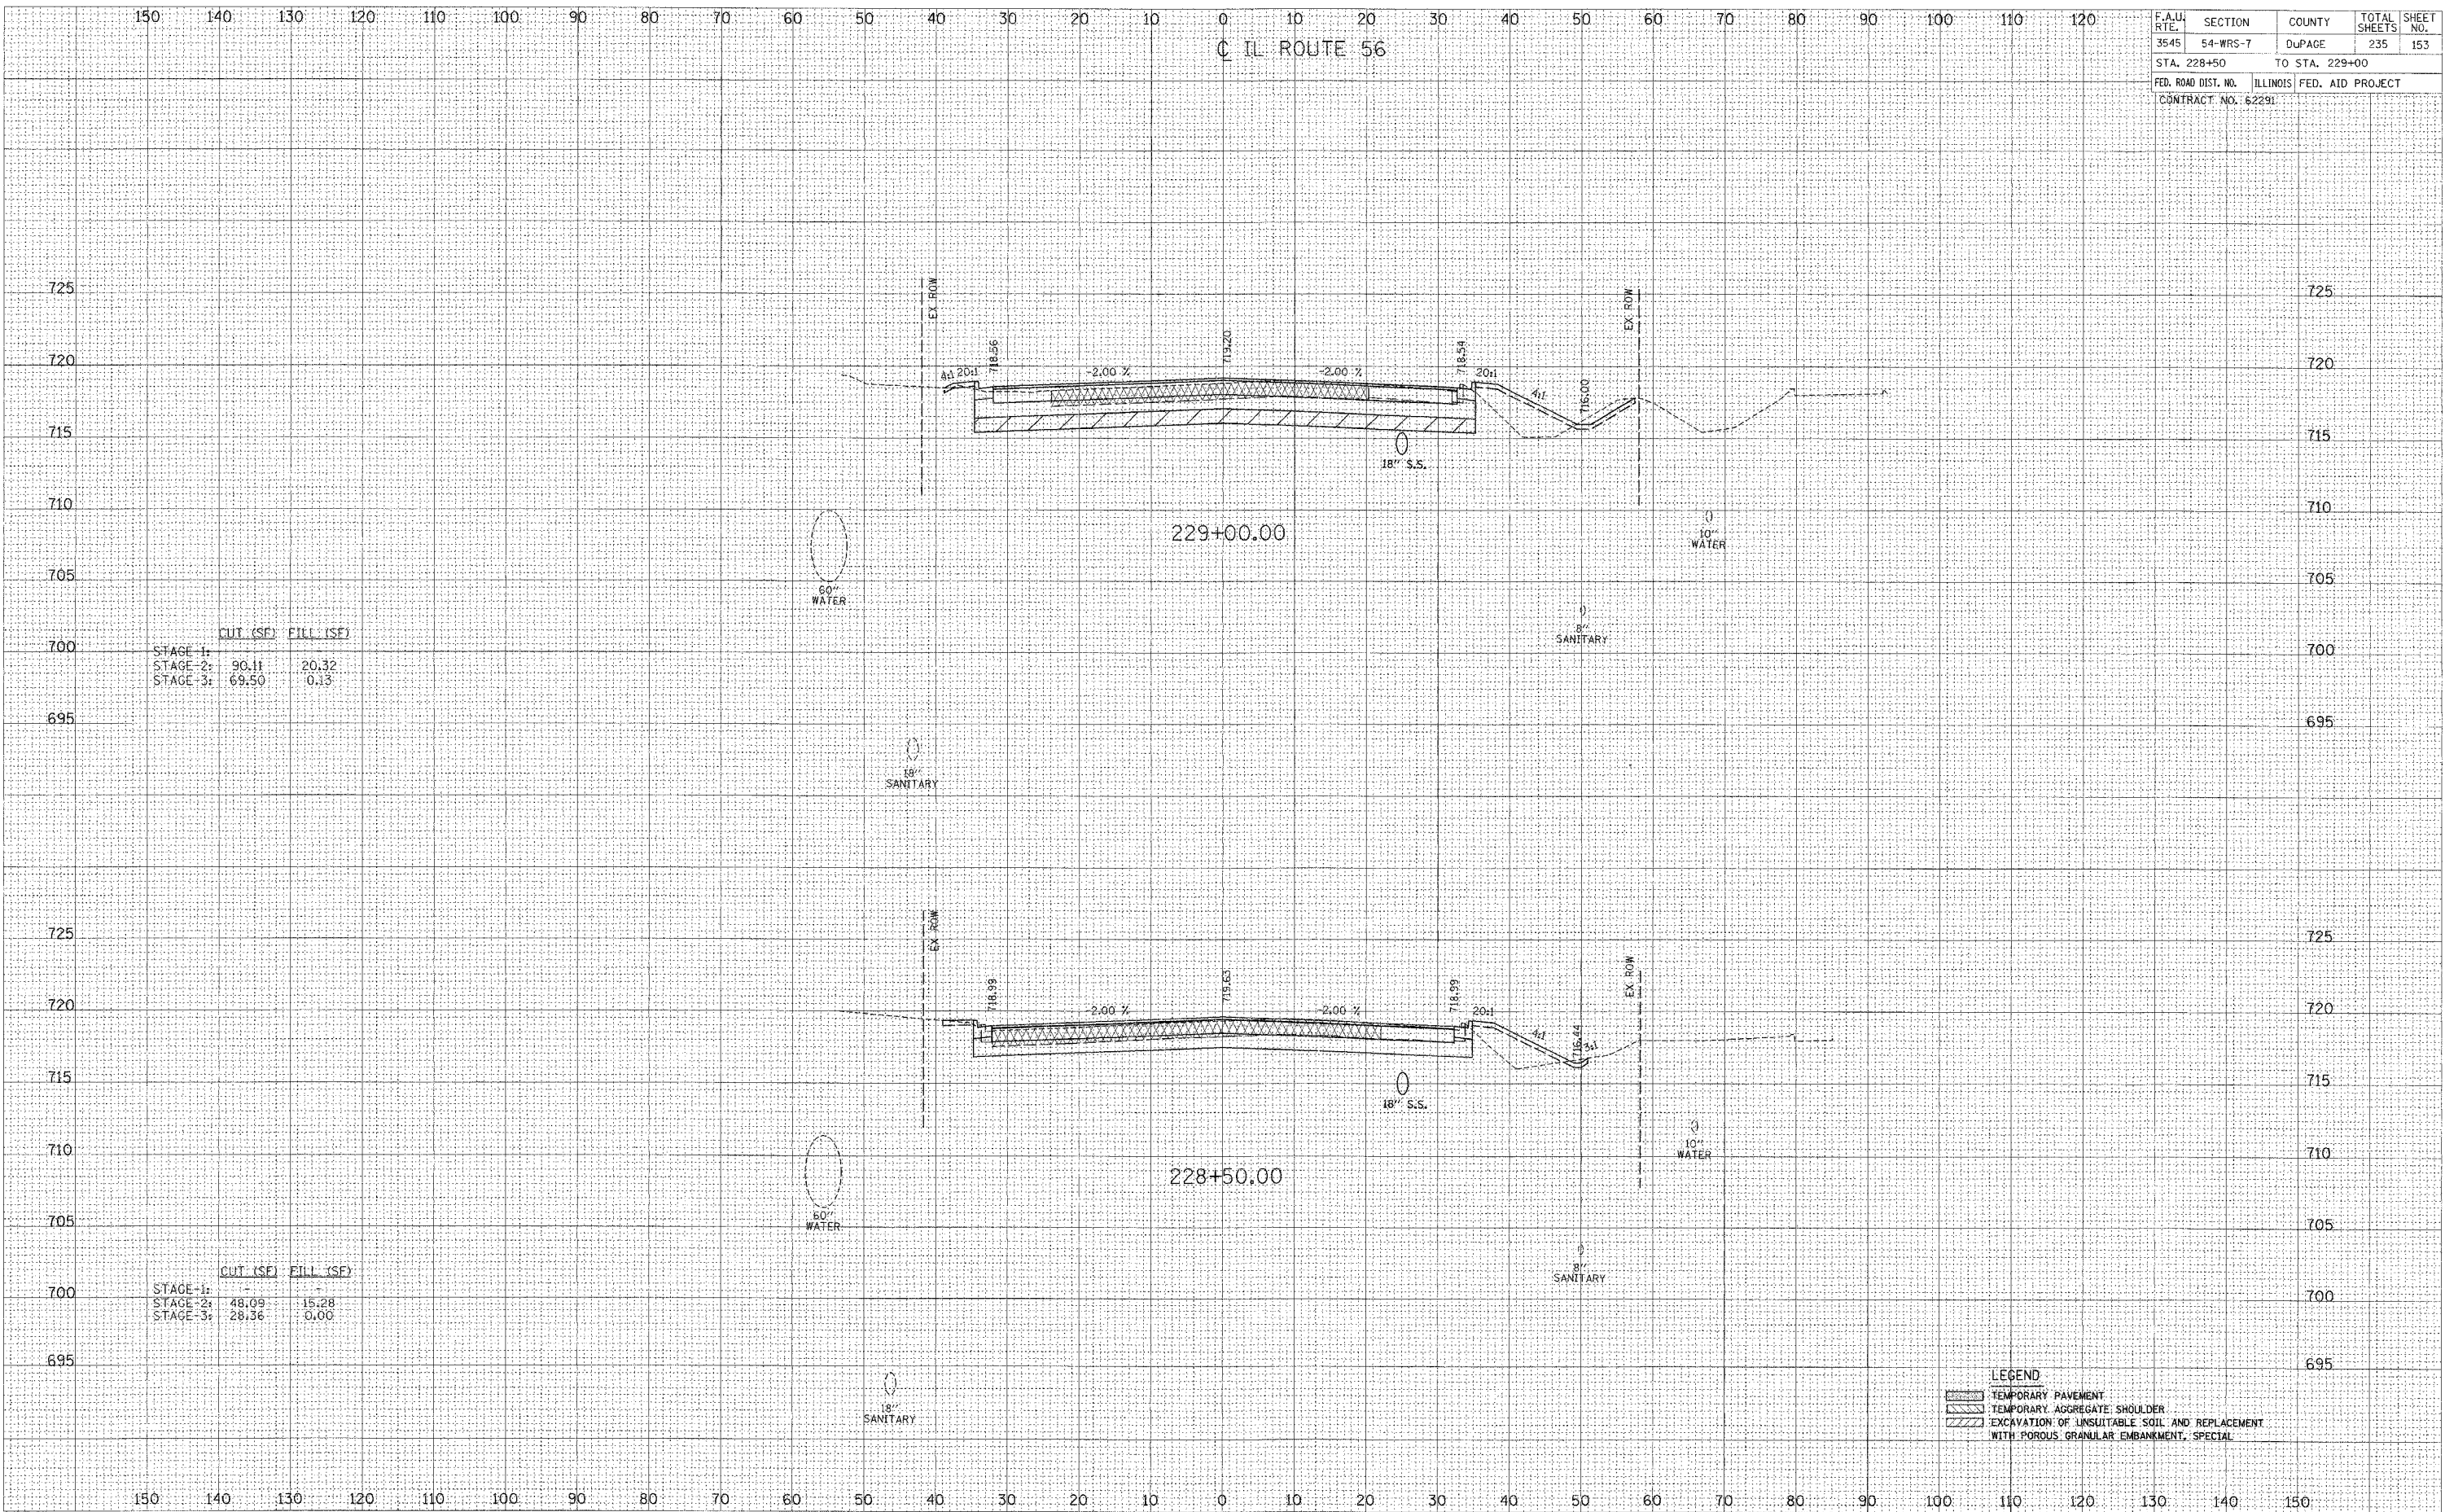

	CUT (SF)	FILL (SF)
STAGE-1:	-	-
STAGE-2:	90.11	20.32
STAGE-3:	69.50	0.13

	CUT (SF)	FILL (SF)
STAGE-1:	-	-
STAGE-2:	48.09	15.28
STAGE-3:	28.36	0.00

LEGEND

	TEMPORARY PAVEMENT
	TEMPORARY AGGREGATE SHOULDER
	EXCAVATION OF UNSUITABLE SOIL AND REPLACEMENT WITH POROUS GRANULAR EMBANKMENT, SPECIAL