



F.A.U. RTE.	SECTION	COUNTY	TOTAL SHEETS	SHEET NO.
3545	54-WRS-7	DUPAGE	235	160
STA. 234+50		TO STA. 235+00		
FED. ROAD DIST. NO.		ILLINOIS FED. AID PROJECT		
CONTRACT NO. 62291				

IL ROUTE 56

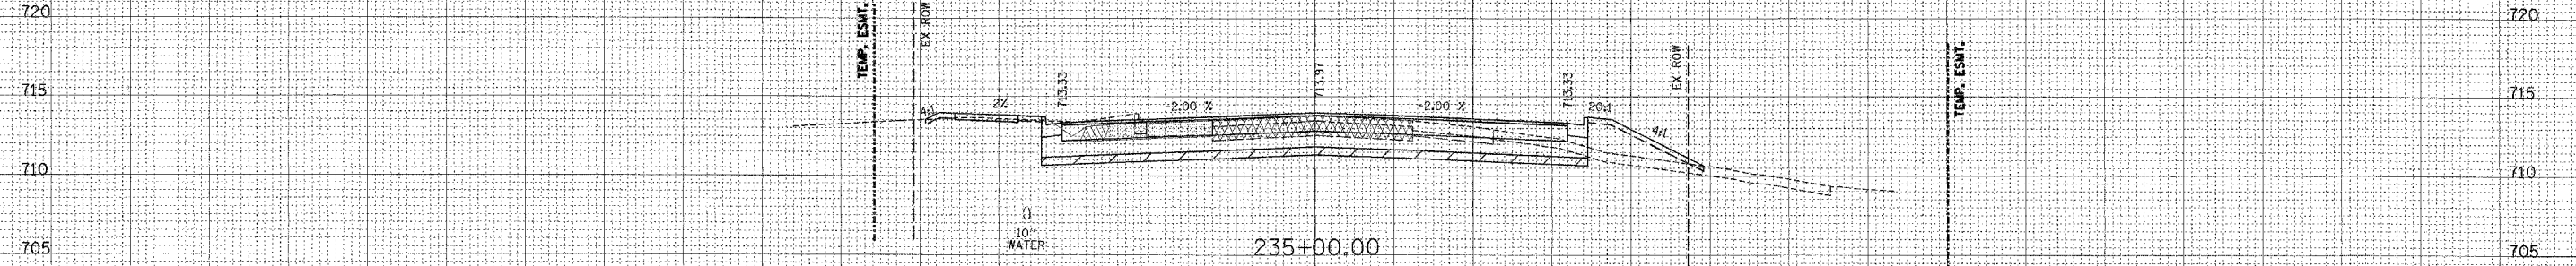

	CUT (SF)	FILL (SF)
STAGE-1:	20.53	0.00
STAGE-2:	57.90	13.70
STAGE-3:	55.65	0.03

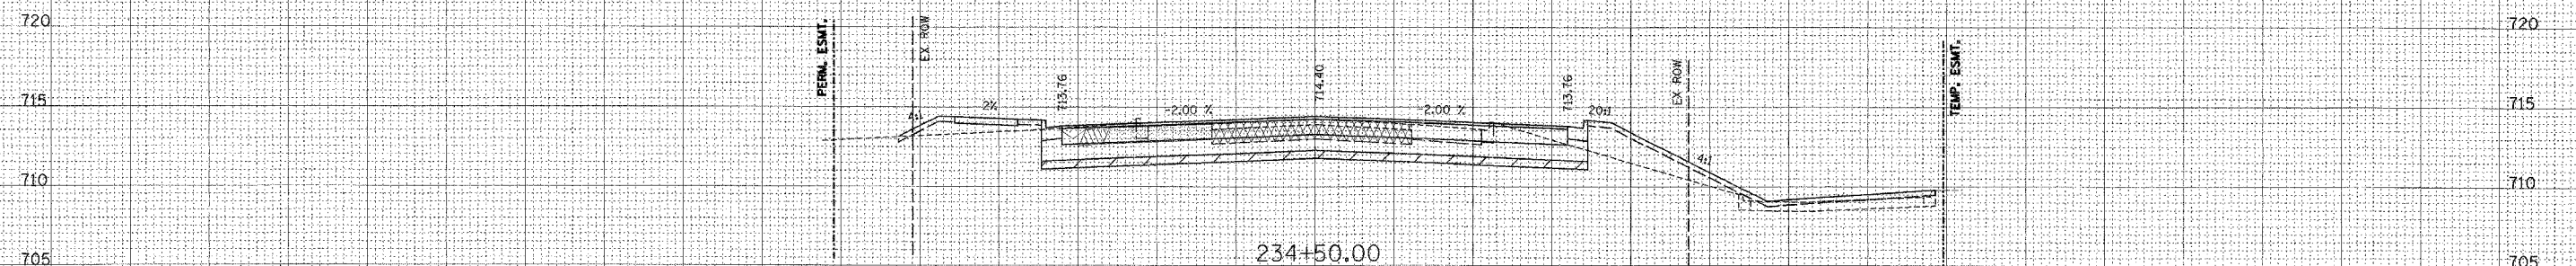

	CUT (SF)	FILL (SF)
STAGE-1:	17.44	0.00
STAGE-2:	62.07	21.16
STAGE-3:	54.09	7.77

LEGEND

- TEMPORARY PAVEMENT
- TEMPORARY AGGREGATE SHOULDER
- EXCAVATION OF UNSUITABLE SOIL AND REPLACEMENT WITH POROUS GRANULAR EMBANKMENT, SPECIAL

DATE _____
BY _____
SURVEYED _____
NOTE BOOK _____
TEMP. DATE _____
AREAS CHECKED _____
NO. _____

DATE _____
BY _____
ORIGINAL SURVEY _____
NOTE BOOK _____
TEMP. DATE _____
AREAS CHECKED _____
NO. _____