



IL ROUTE 56

F.A.U. FILE	SECTION	COUNTY	TOTAL SHEETS	SHEET NO.
3545	54-WRS-7	DUPAGE	235	161
STA. 235+50		TO STA. 236+00		
FED. ROAD DIST. NO.		ILLINOIS	FED. AID PROJECT	
CONTRACT NO. 62291				

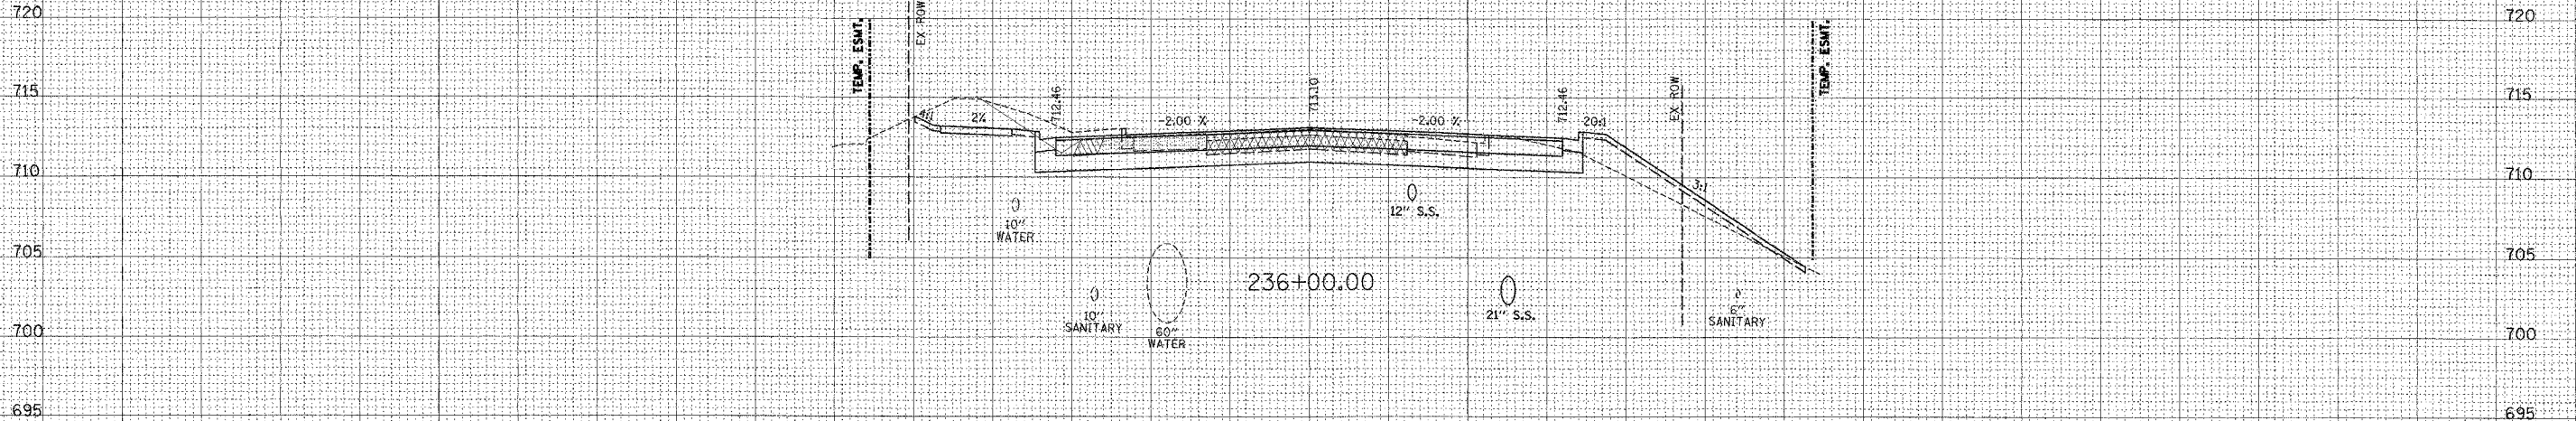

	CUT (SF)	FILL (SF)
STAGE-1:	29.15	0.00
STAGE-2:	47.51	21.01
STAGE-3:	58.67	0.00

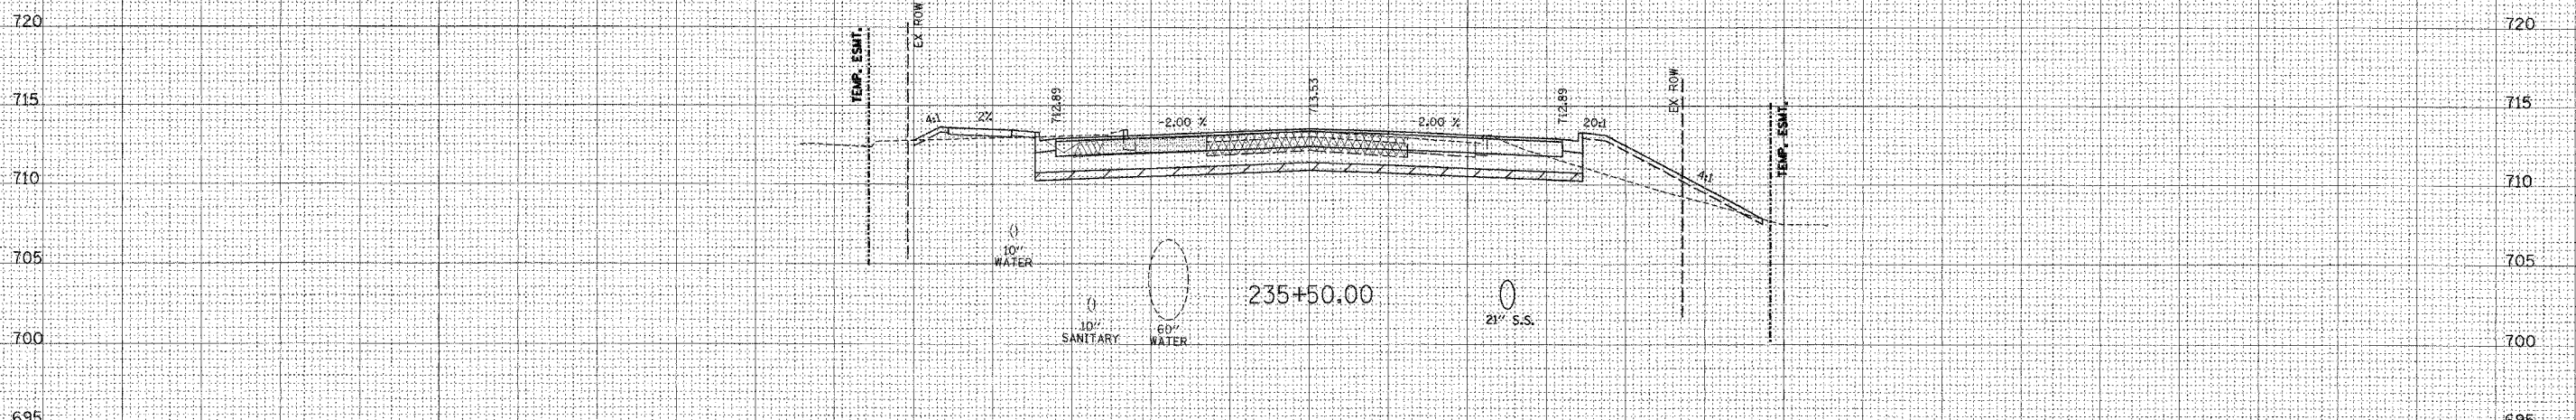

	CUT (SF)	FILL (SF)
STAGE-1:	19.84	0.00
STAGE-2:	57.03	24.82
STAGE-3:	54.47	2.25

- LEGEND**
- TEMPORARY PAVEMENT
  - TEMPORARY AGGREGATE SHOULDER
  - EXCAVATION OF UNSUITABLE SOIL AND REPLACEMENT WITH POROUS GRANULAR EMBANKMENT, SPECIAL

DATE	
BY	
REVISIONS	
NO.	
DATE	
BY	
REVISIONS	
NO.	

DATE	
BY	
REVISIONS	
NO.	
DATE	
BY	
REVISIONS	
NO.	