


F.A.I.L. RTE.	SECTION	COUNTY	TOTAL SHEETS	SHEET NO.
3545	54-WRS-7	DUPAGE	235	168
STA. 240+50		TO STA. 241+00		
FED. ROAD DIST. NO.	ILLINOIS FED. AID PROJECT			
CONTRACT NO. 62291				

IL ROUTE 56

DATE \_\_\_\_\_  
BY \_\_\_\_\_  
SURVEYED \_\_\_\_\_  
CHECKED \_\_\_\_\_  
NO. \_\_\_\_\_

DATE \_\_\_\_\_  
BY \_\_\_\_\_  
SURVEYED \_\_\_\_\_  
CHECKED \_\_\_\_\_  
NO. \_\_\_\_\_

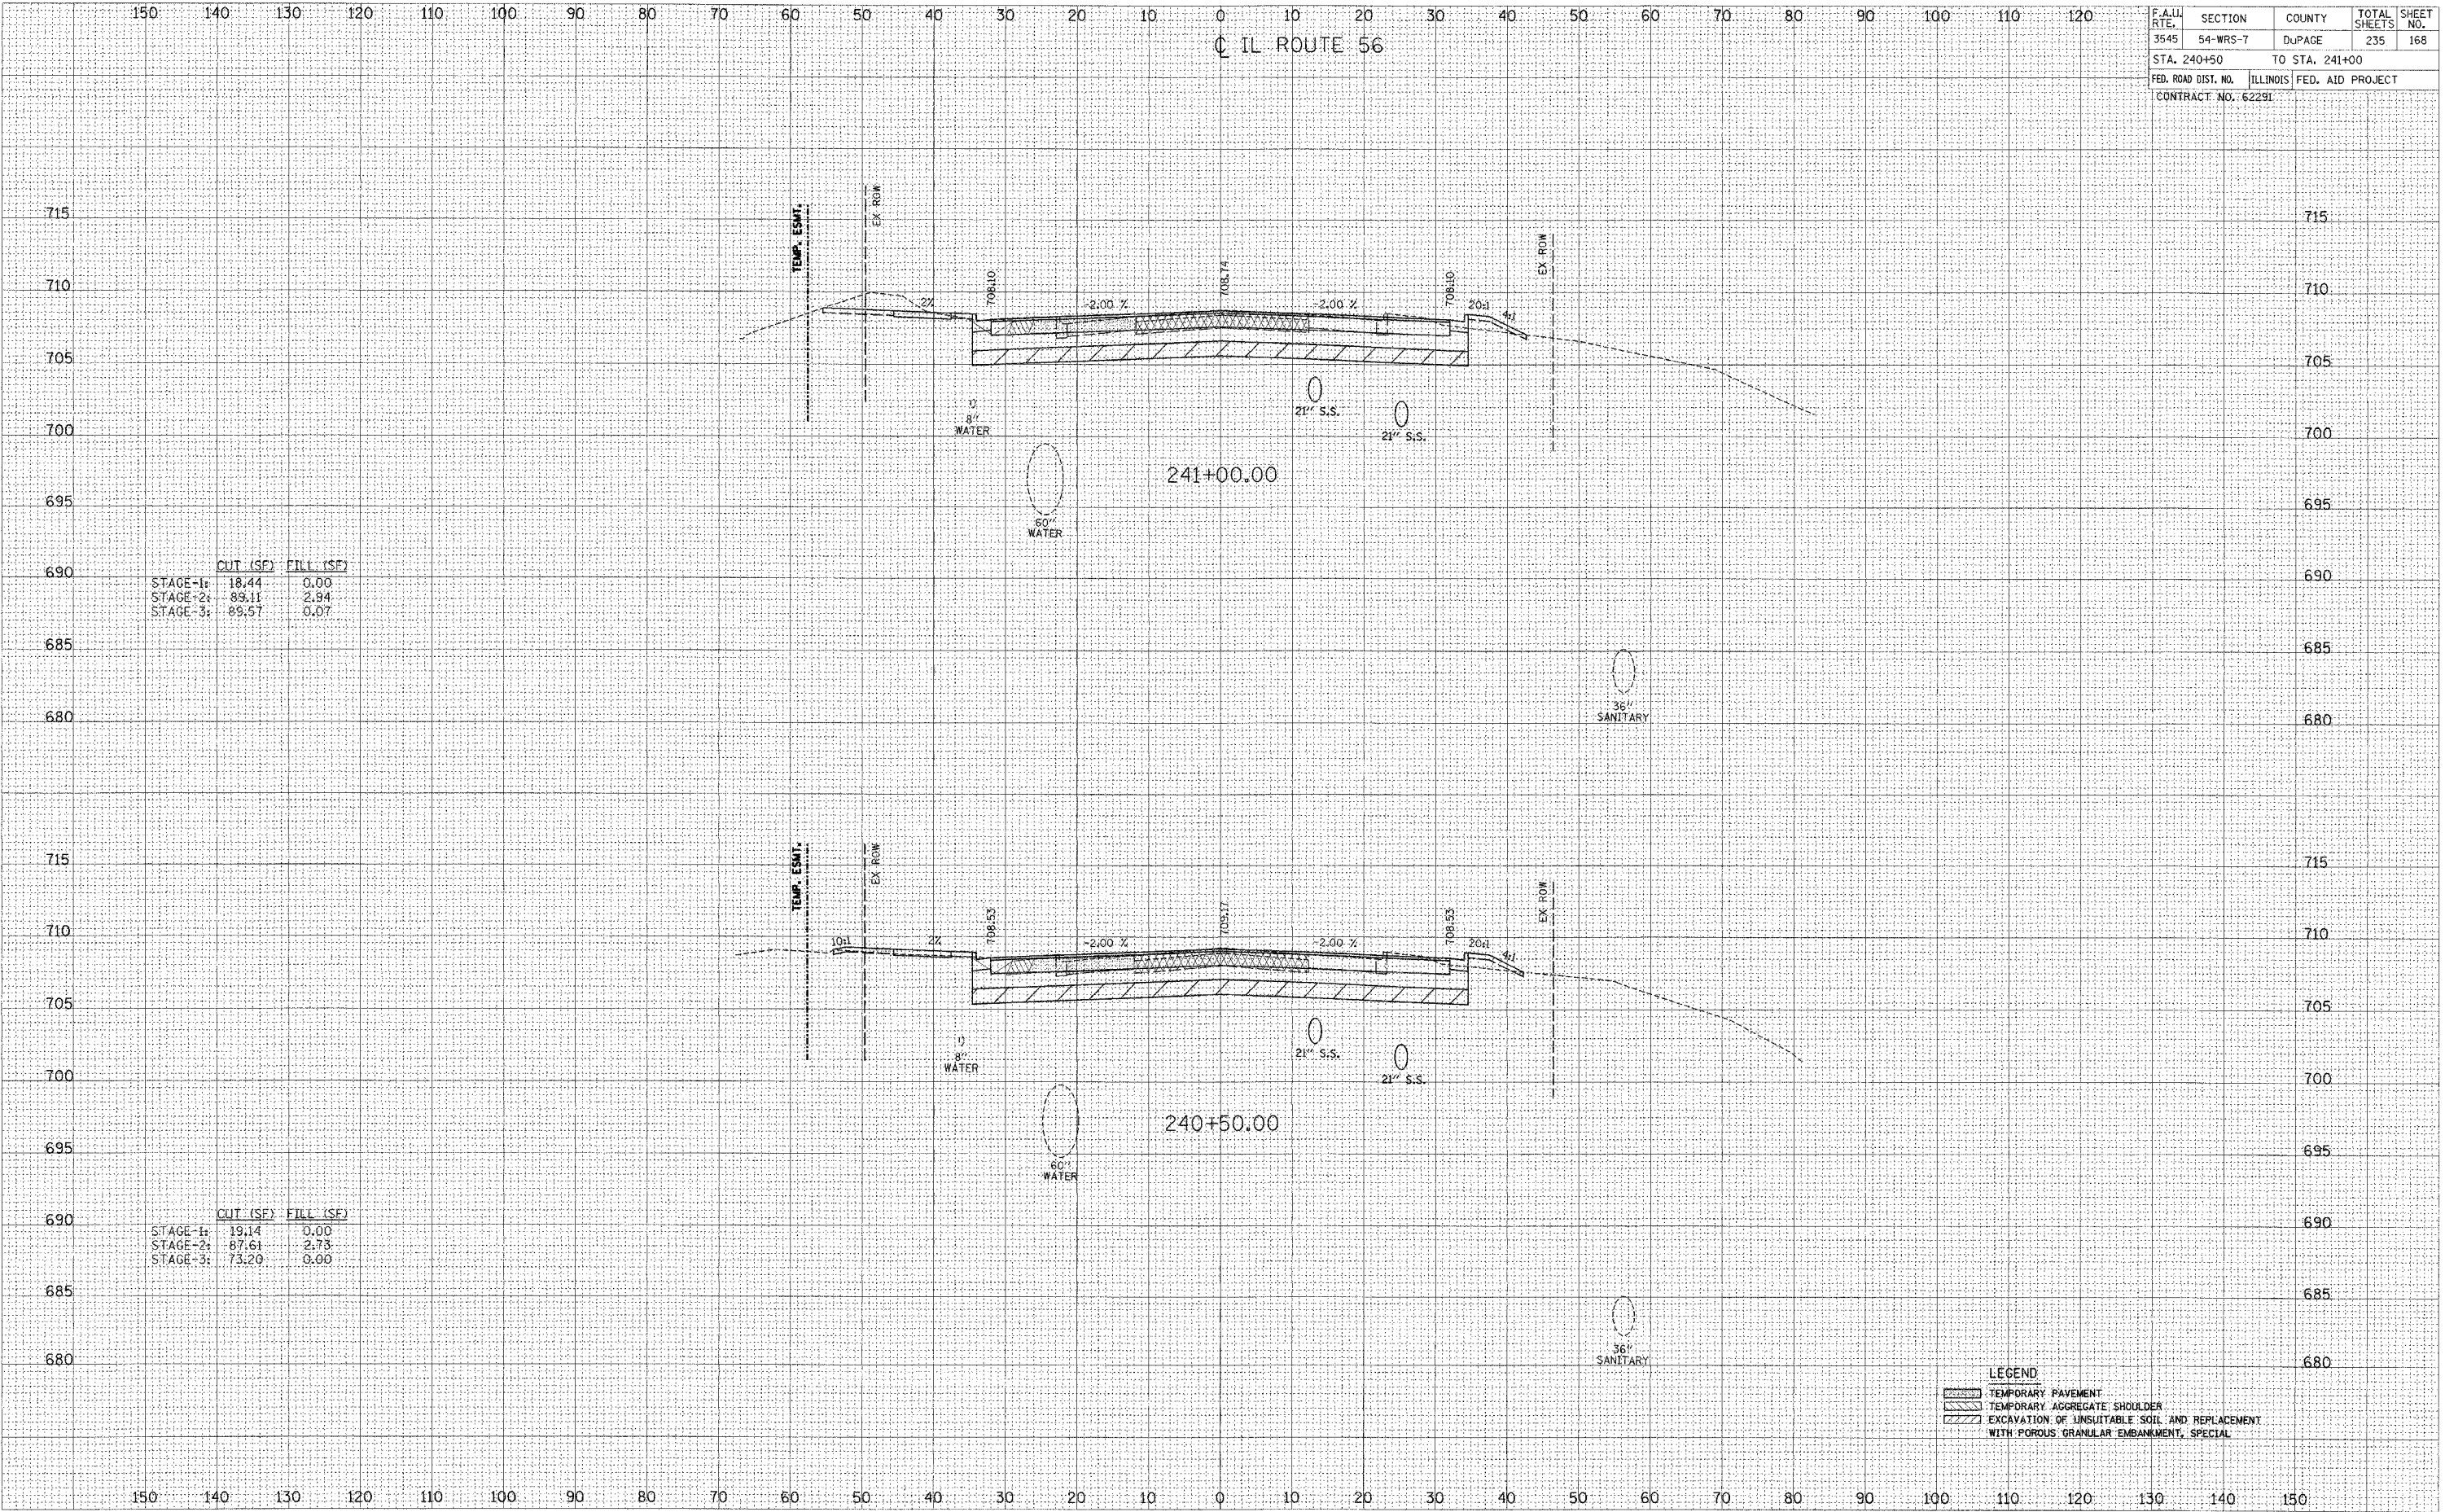

	CUT (SF)	FILL (SF)
STAGE-1:	18.44	0.00
STAGE-2:	89.11	2.94
STAGE-3:	89.57	0.07

	CUT (SF)	FILL (SF)
STAGE-1:	19.14	0.00
STAGE-2:	87.61	2.73
STAGE-3:	73.20	0.00

LEGEND

	TEMPORARY PAVEMENT
	TEMPORARY AGGREGATE SHOULDER
	EXCAVATION OF UNSUITABLE SOIL AND REPLACEMENT WITH POROUS GRANULAR EMBANKMENT, SPECIAL