


F.A. ILL. RTE.	SECTION	COUNTY	TOTAL SHEETS	SHEET NO.
3545	54-WRS-7	DuPAGE	235	186
STA. 255+40.93		TO STA. 255+88.15		
FED. ROAD DIST. NO.	ILLINOIS	FED. AID PROJECT		
CONTRACT NO. 62291				

IL ROUTE 56


 

DATE	BY
NO.	
FINI SURVEY	NO.
NO. 1	
NO. 2	
DATE	BY
NO.	
ORIGINAL SURVEY	NO.
NO. 1	
NO. 2	
	CUT (SF)	FILL (SF)
STAGE-1*	10.86	0.00
STAGE-2*	67.12	0.00
STAGE-3*	52.26	1.70

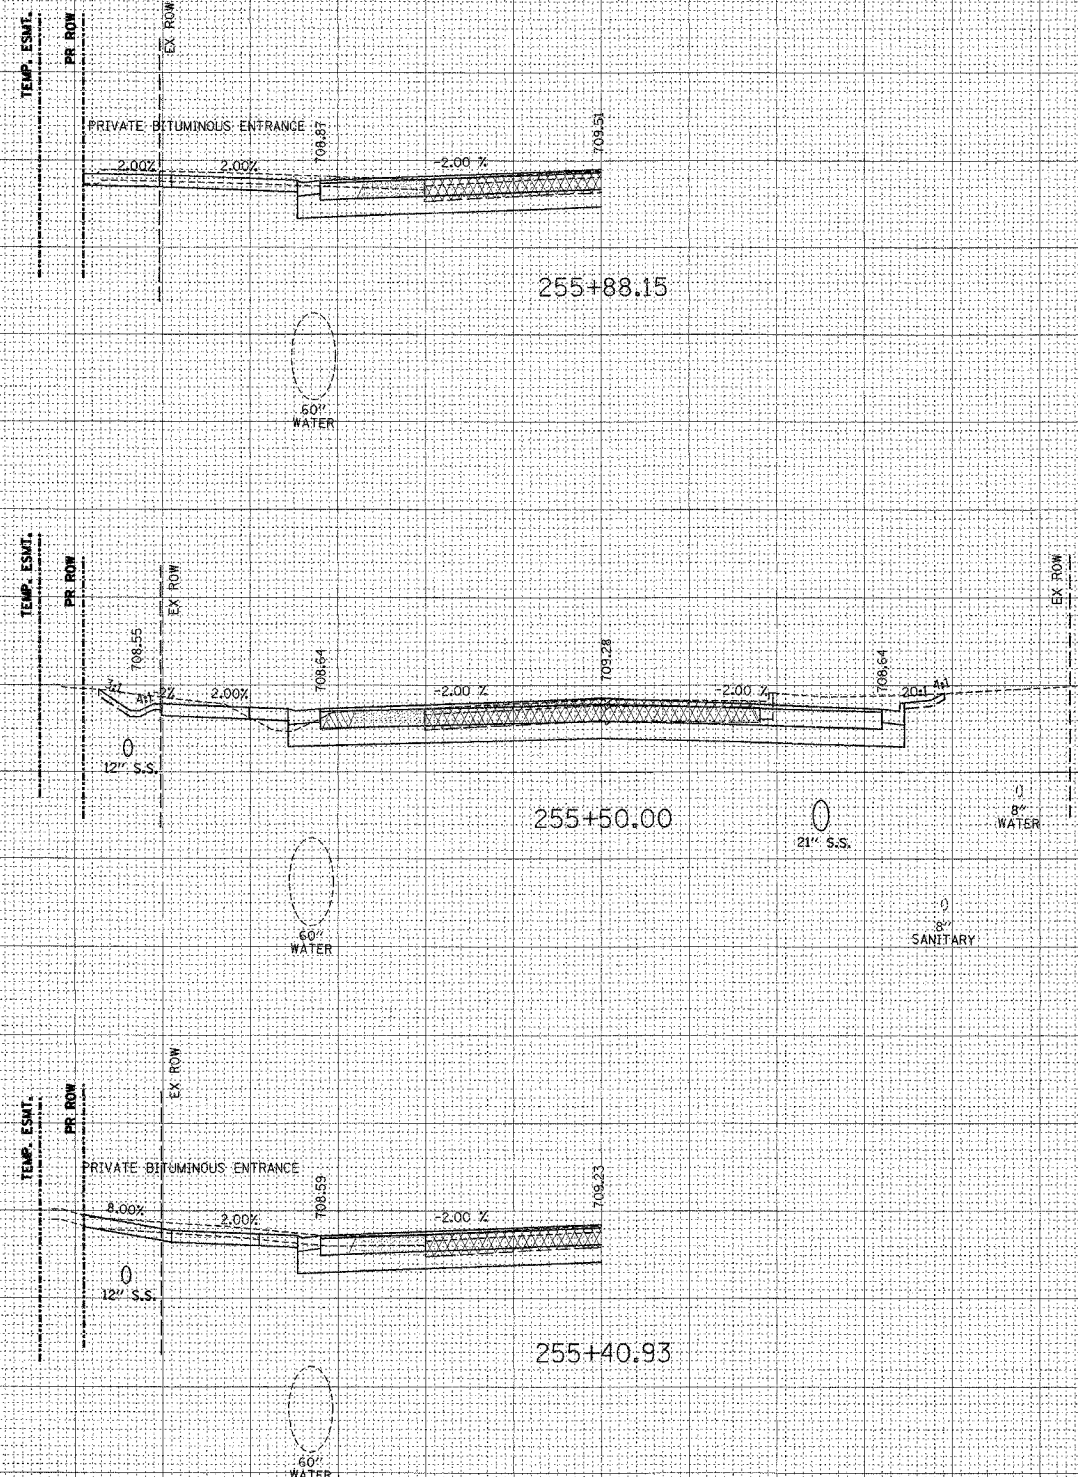

LEGEND

	TEMPORARY PAVEMENT
	TEMPORARY AGGREGATE SHOULDER
	EXCAVATION OF UNSUITABLE SOIL AND REPLACEMENT WITH POROUS GRANULAR EMBANKMENT, SPECIAL