


F.A. DIST. NO.	SECTION	COUNTY	TOTAL SHEETS	SHEET NO.
3545	54-WRS-7	DUPAGE	235	203
STA. 272+00		TO STA. 272+65.02		
FED. ROAD DIST. NO.		ILLINOIS FED. AID PROJECT		
CONTRACT NO. 62291				

IL ROUTE 56

FINAL SURVEY
 SURVEYED
 TEMPLATE
 NOTE BOOK
 AREAS
 AREAS DELETED

ORIGINAL SURVEY
 SURVEYED
 TEMPLATE
 NOTE BOOK
 AREAS
 AREAS DELETED

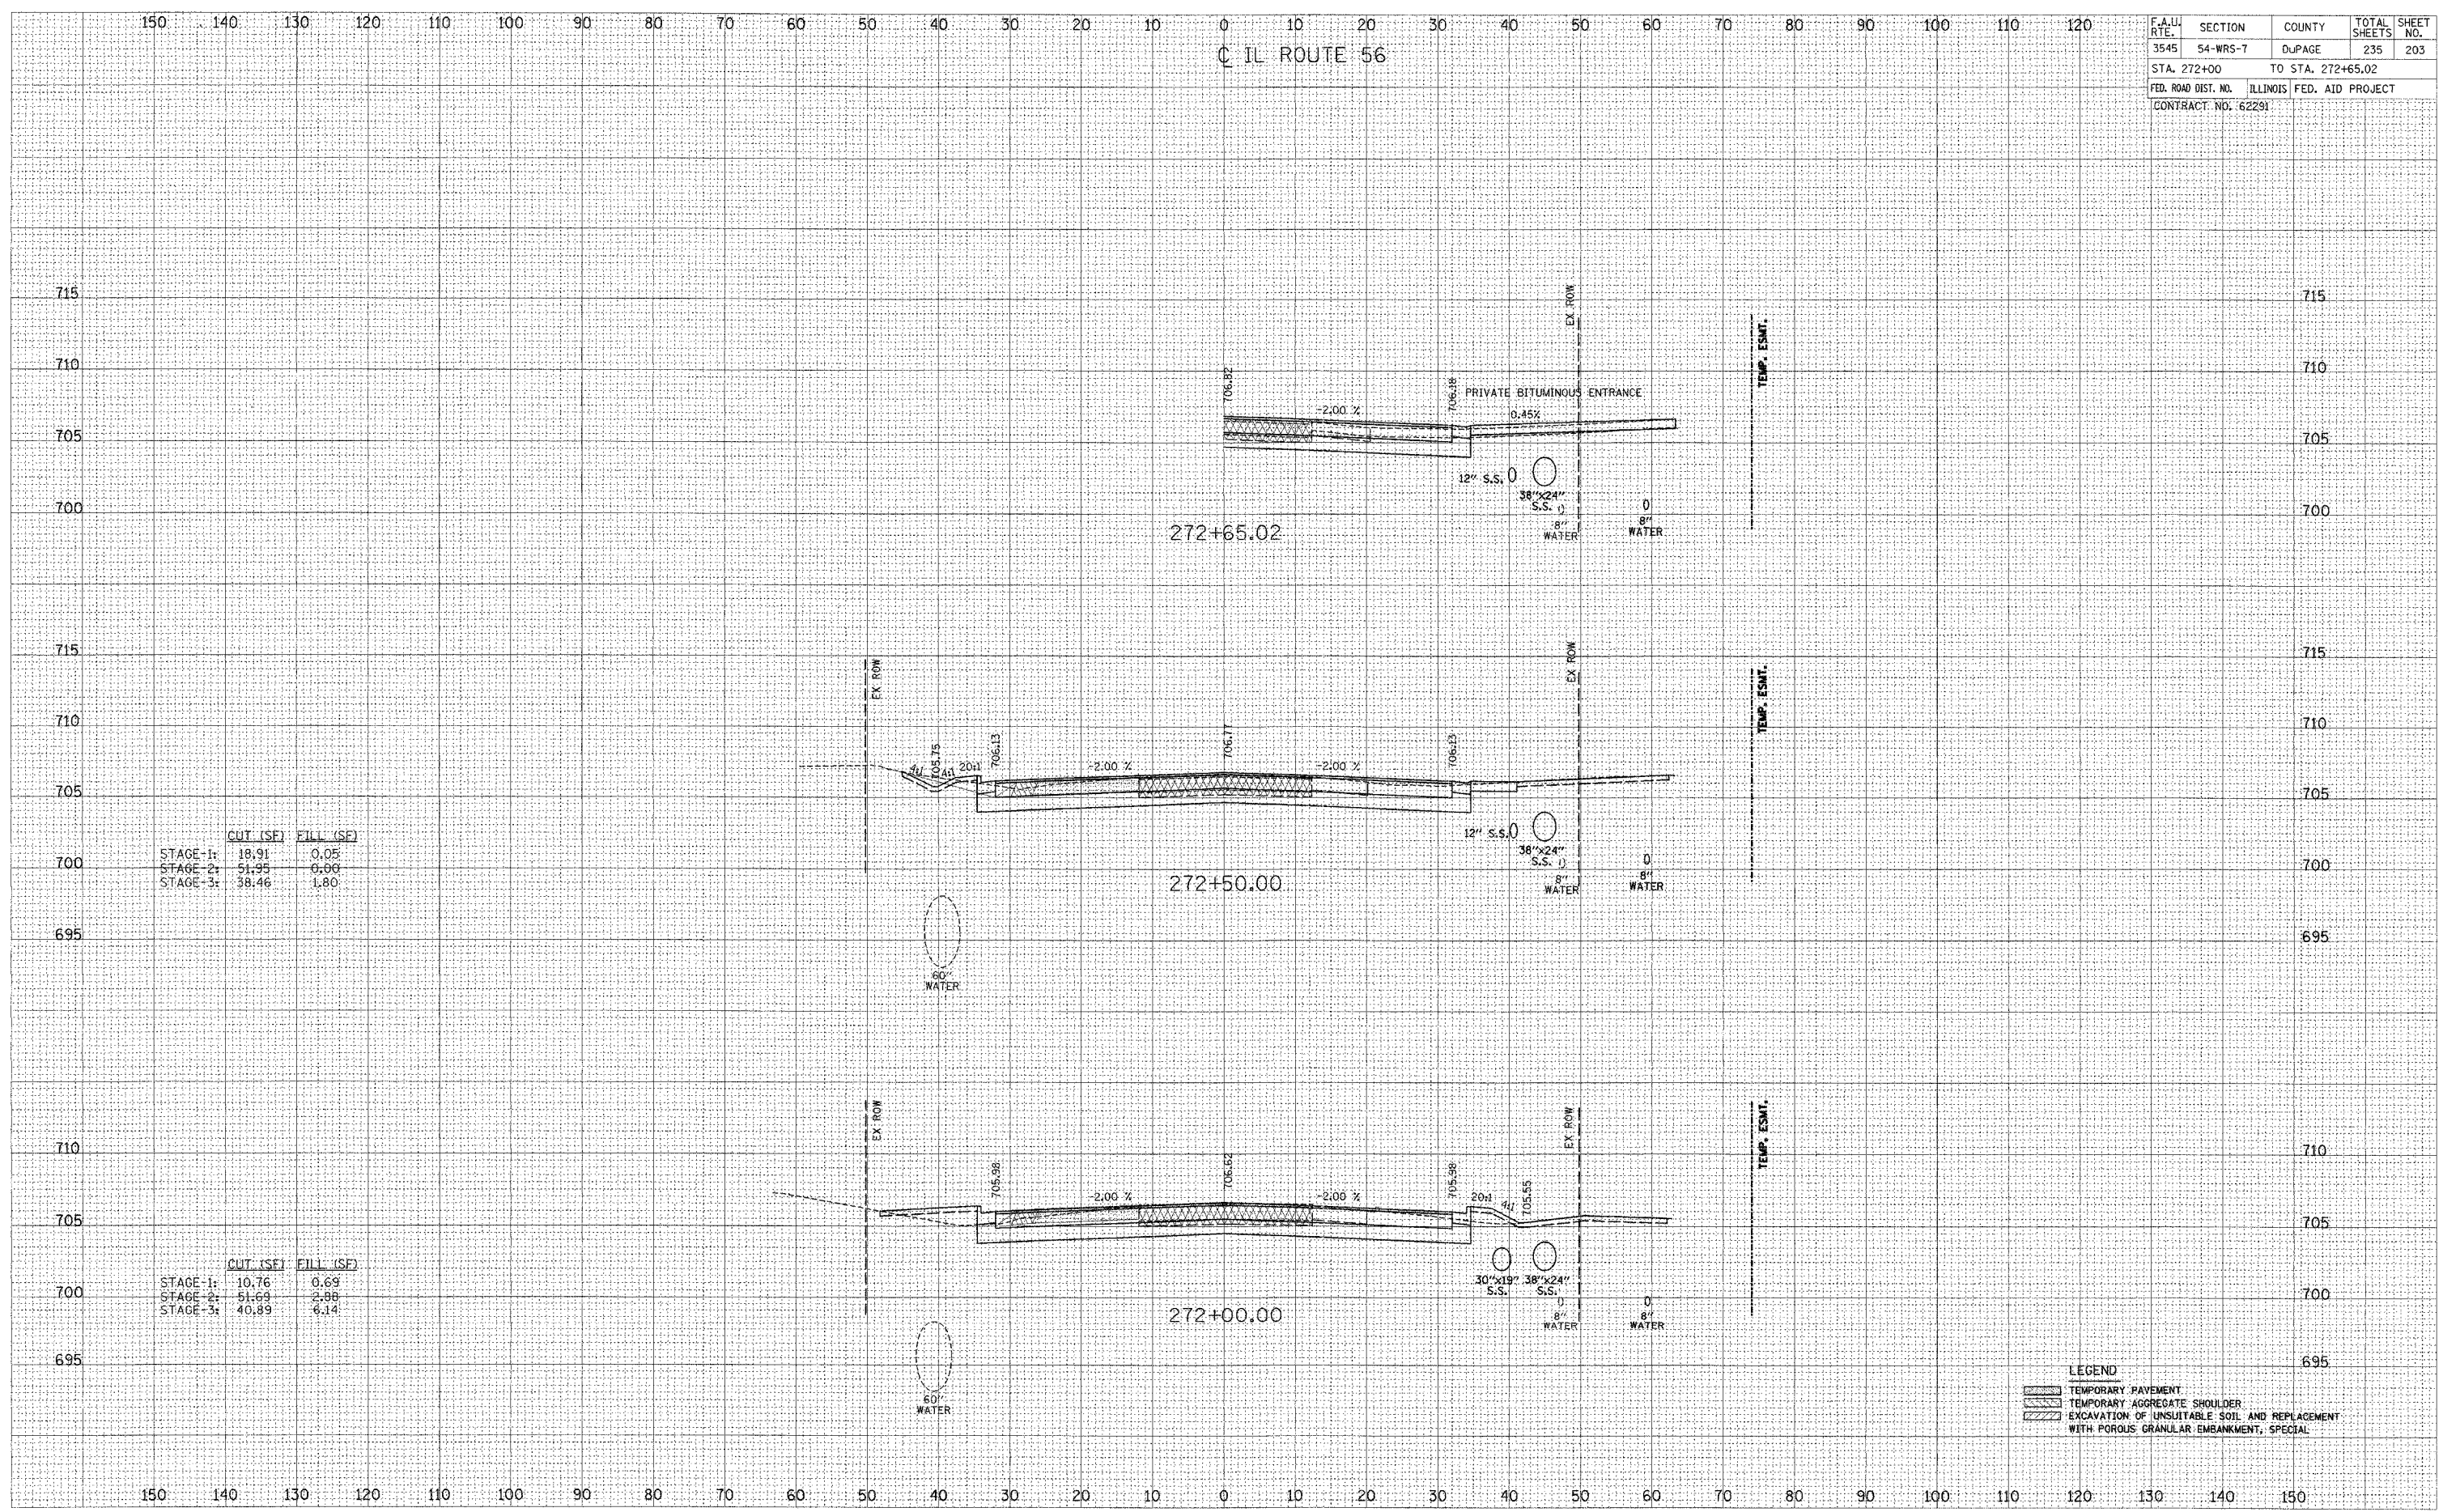

	CUT (SF)	FILL (SF)
STAGE-1:	18.91	0.05
STAGE-2:	51.95	0.00
STAGE-3:	38.46	1.80

	CUT (SF)	FILL (SF)
STAGE-1:	10.76	0.69
STAGE-2:	51.69	2.88
STAGE-3:	40.89	6.14

LEGEND

	TEMPORARY PAVEMENT
	TEMPORARY AGGREGATE SHOULDER
	EXCAVATION OF UNSUITABLE SOIL AND REPLACEMENT WITH POROUS GRANULAR EMBANKMENT, SPECIAL