


F.A.U. RTE.	SECTION	COUNTY	TOTAL SHEETS	SHEET NO.
3545	54-WRS-7	DUPAGE	235	204
STA. 273+00		TO STA. 273+50		
FED. ROAD DIST. NO.		ILLINOIS FED. AID PROJECT		
CONTRACT NO. 62291				

IL ROUTE 56

FINAL SURVEY  
 SURVEYED  
 TEMPLATE  
 NOTE BOOK  
 AREAS CHECKED

ORIGINAL SURVEY  
 SURVEYED  
 TEMPLATE  
 NOTE BOOK  
 AREAS CHECKED

150 140 130 120 110 100 90 80 70 60 50 40 30 20 10 0 10 20 30 40 50 60 70 80 90 100 110 120

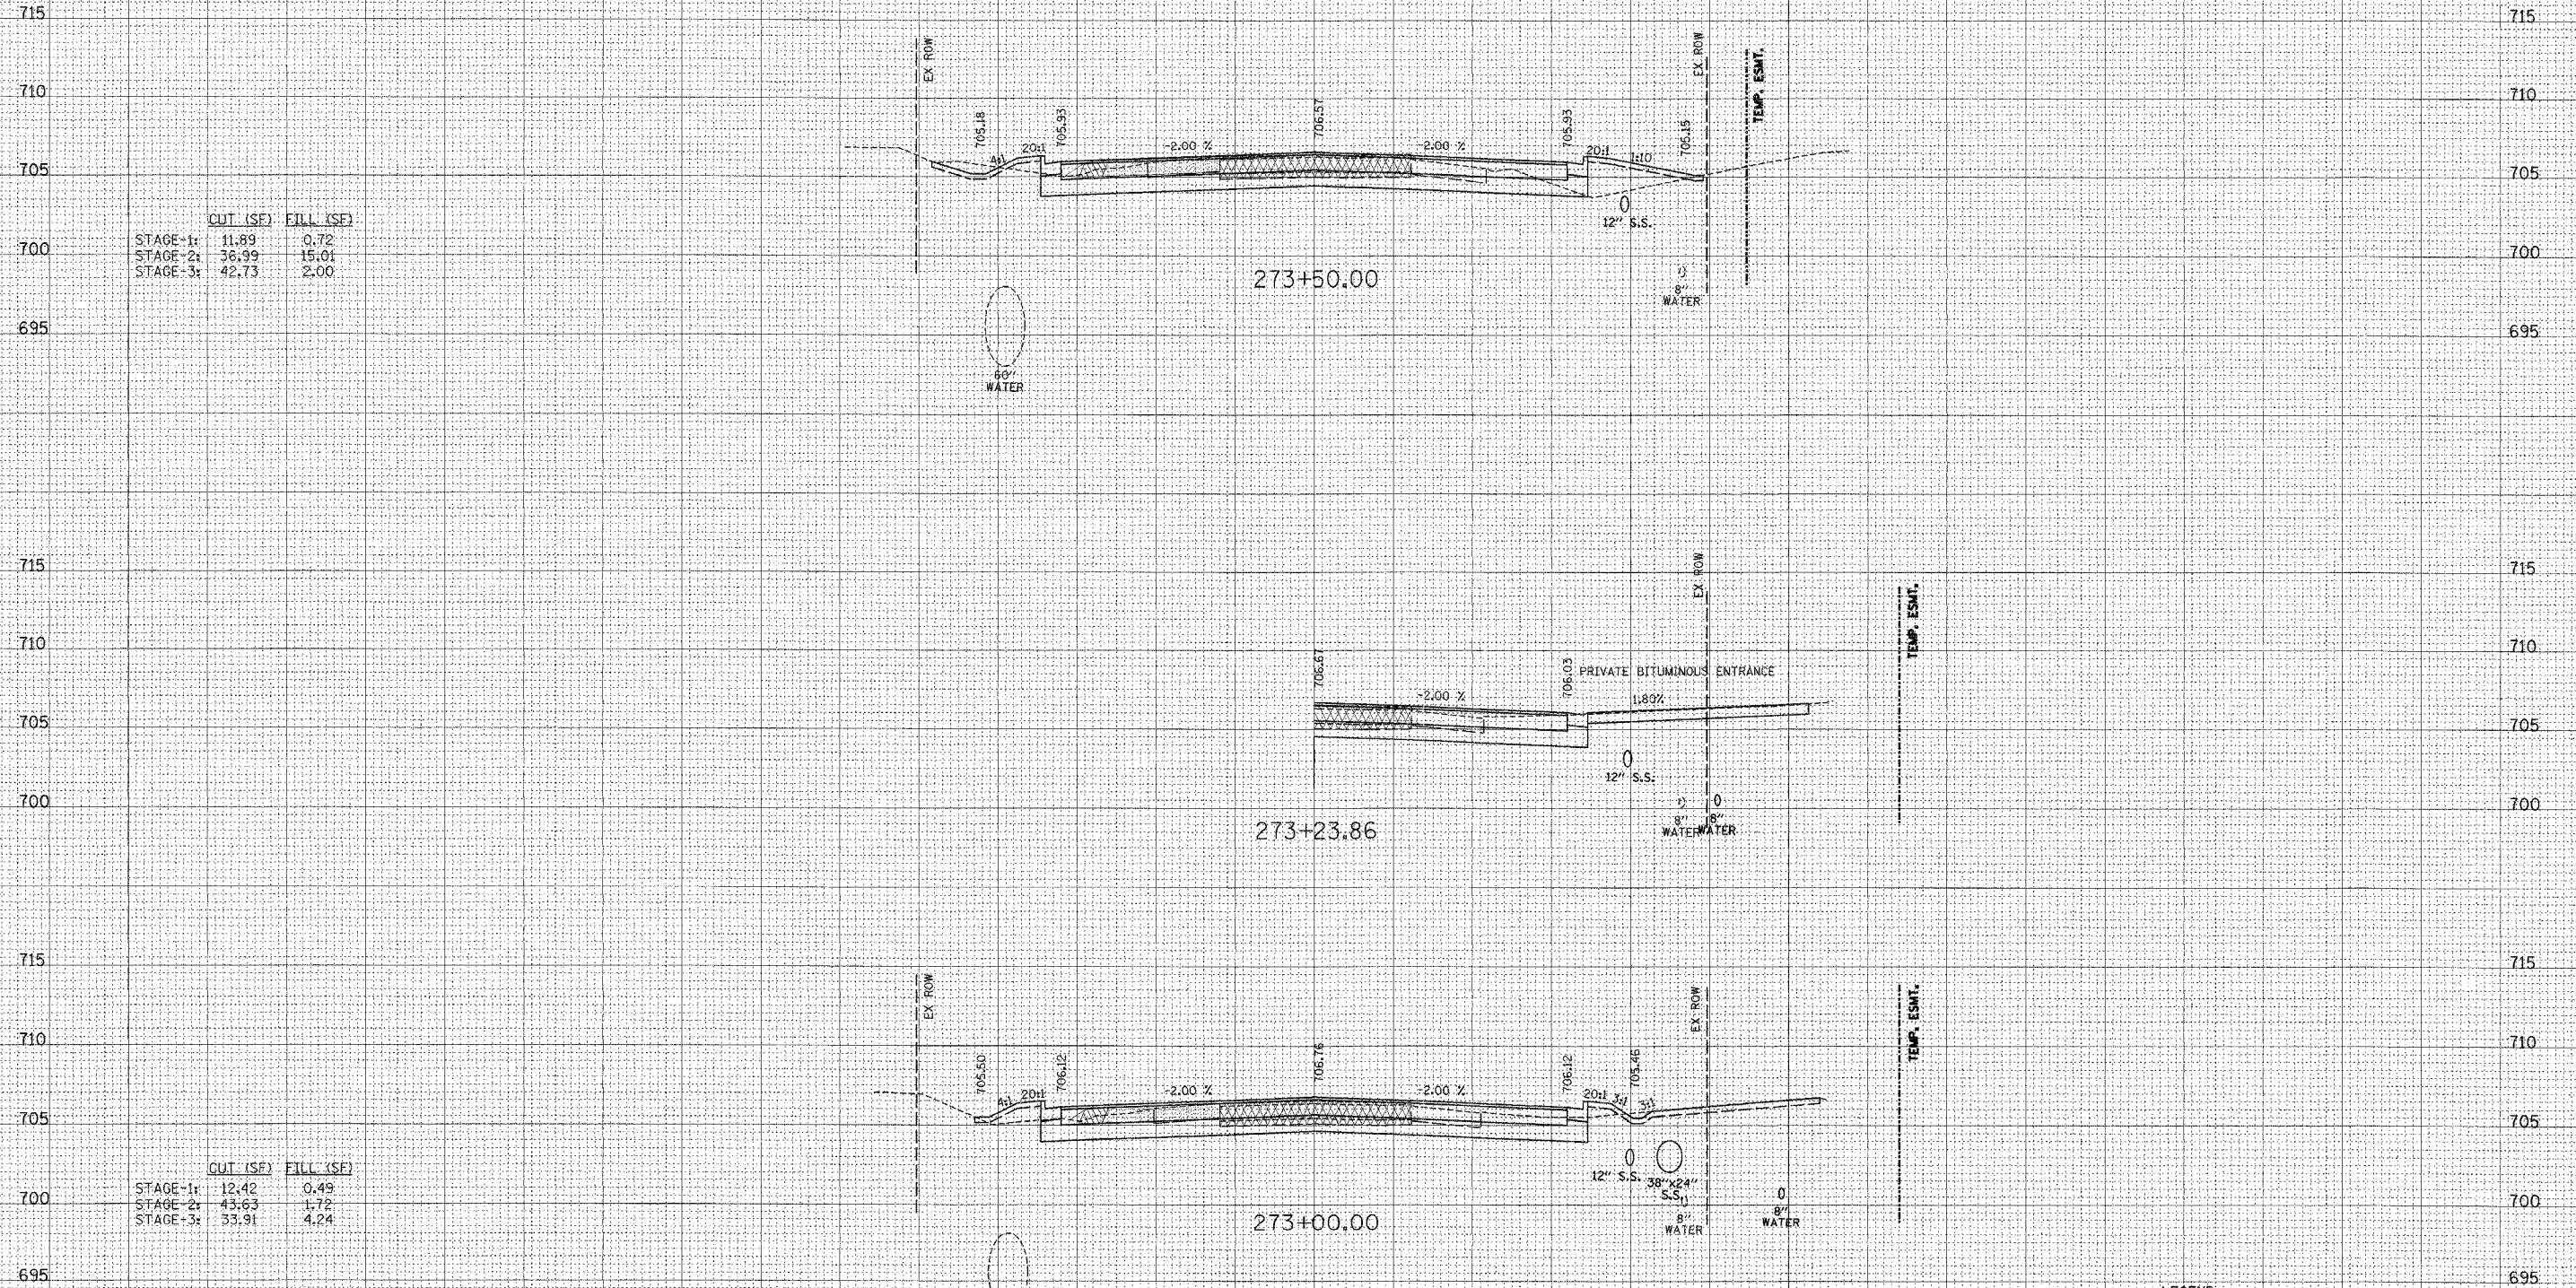

	CUT (SF)	FILL (SF)
STAGE-1:	11.89	0.72
STAGE-2:	36.99	15.01
STAGE-3:	42.73	2.00

	CUT (SF)	FILL (SF)
STAGE-1:	12.42	0.49
STAGE-2:	43.63	1.72
STAGE-3:	53.91	4.24

**LEGEND**  
 [Symbol] TEMPORARY PAVEMENT  
 [Symbol] TEMPORARY AGGREGATE SHOULDER  
 [Symbol] EXCAVATION OF UNSUITABLE SOIL AND REPLACEMENT WITH BORDUS GRANULAR EMBANKMENT, SPECIAL

150 140 130 120 110 100 90 80 70 60 50 40 30 20 10 0 10 20 30 40 50 60 70 80 90 100 110 120 130 140 150