


F.A. LI RTE.	SECTION	COUNTY	TOTAL SHEETS	SHEET NO.
3545	54-WRS-7	DUPAGE	235	205
STA. 274+09.57		TO STA. 273+94.93		
FED. ROAD DIST. NO.		ILLINOIS	FED. AID PROJECT	
CONTRACT NO. 62291				

IL ROUTE 56

DATE	BY

DATE	BY

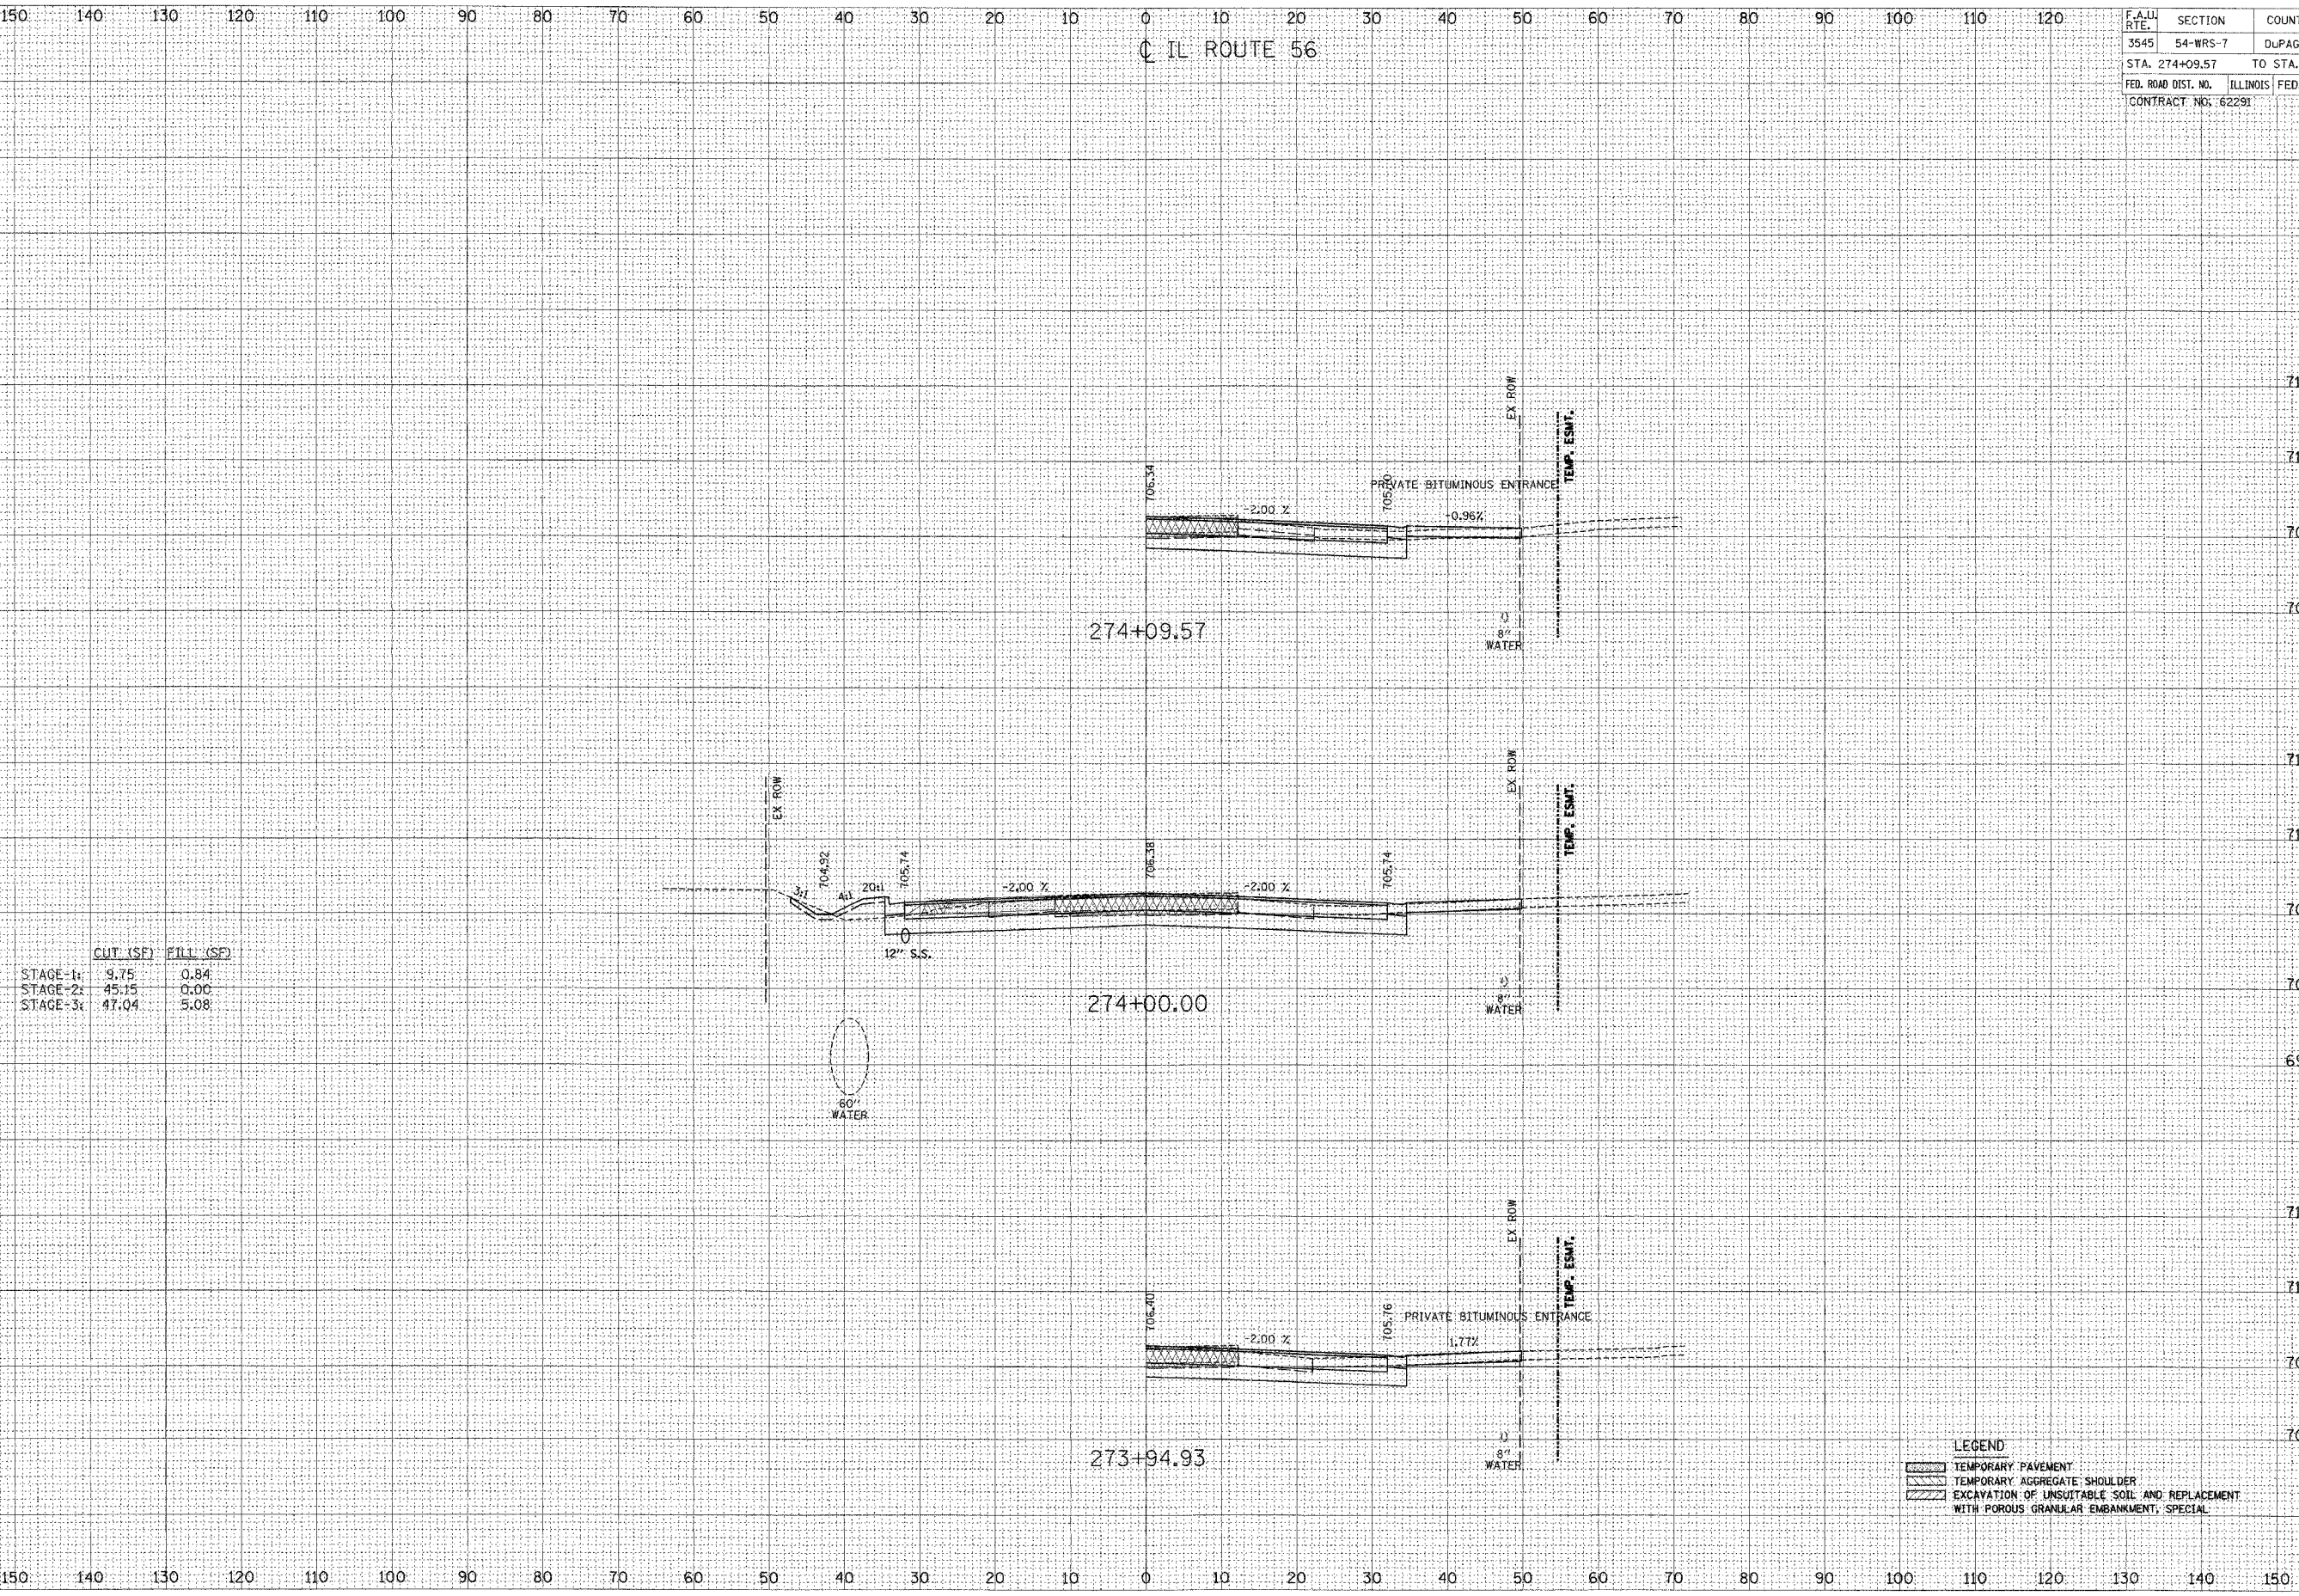

	CUT (SF)	FILL (SF)
STAGE-1:	9.75	0.84
STAGE-2:	45.15	0.00
STAGE-3:	47.04	5.08

LEGEND

	TEMPORARY PAVEMENT
	TEMPORARY AGGREGATE SHOULDER
	EXCAVATION OF UNSUITABLE SOIL AND REPLACEMENT WITH POROUS GRANULAR EMBANKMENT, SPECIAL