

150 140 130 120 110 100 90 80 70 60 50 40 30 20 10 0 10 20 30 40 50 60 70 80 90 100 110 120

IL ROUTE 56

F.A.U. RTE.	SECTION	COUNTY	TOTAL SHEETS	SHEET NO.
3545	54-WRS-7	DUPAGE	235	209
STA. 277+28.69 TO STA. 278+00			FED. ROAD DIST. NO. ILLINOIS FED. AID PROJECT	
CONTRACT NO. 62291				

DATE: \_\_\_\_\_ BY: \_\_\_\_\_

DESIGNED: \_\_\_\_\_ PLOTTED: \_\_\_\_\_

CHECKED: \_\_\_\_\_

NOTE BOOK: \_\_\_\_\_

AREAS CHECKED: \_\_\_\_\_

NO. \_\_\_\_\_

FINAL SURVEY

DATE: \_\_\_\_\_ BY: \_\_\_\_\_

DESIGNED: \_\_\_\_\_ PLOTTED: \_\_\_\_\_


CHECKED: \_\_\_\_\_

NOTE BOOK: \_\_\_\_\_

AREAS CHECKED: \_\_\_\_\_

NO. \_\_\_\_\_

ORIGINAL SURVEY

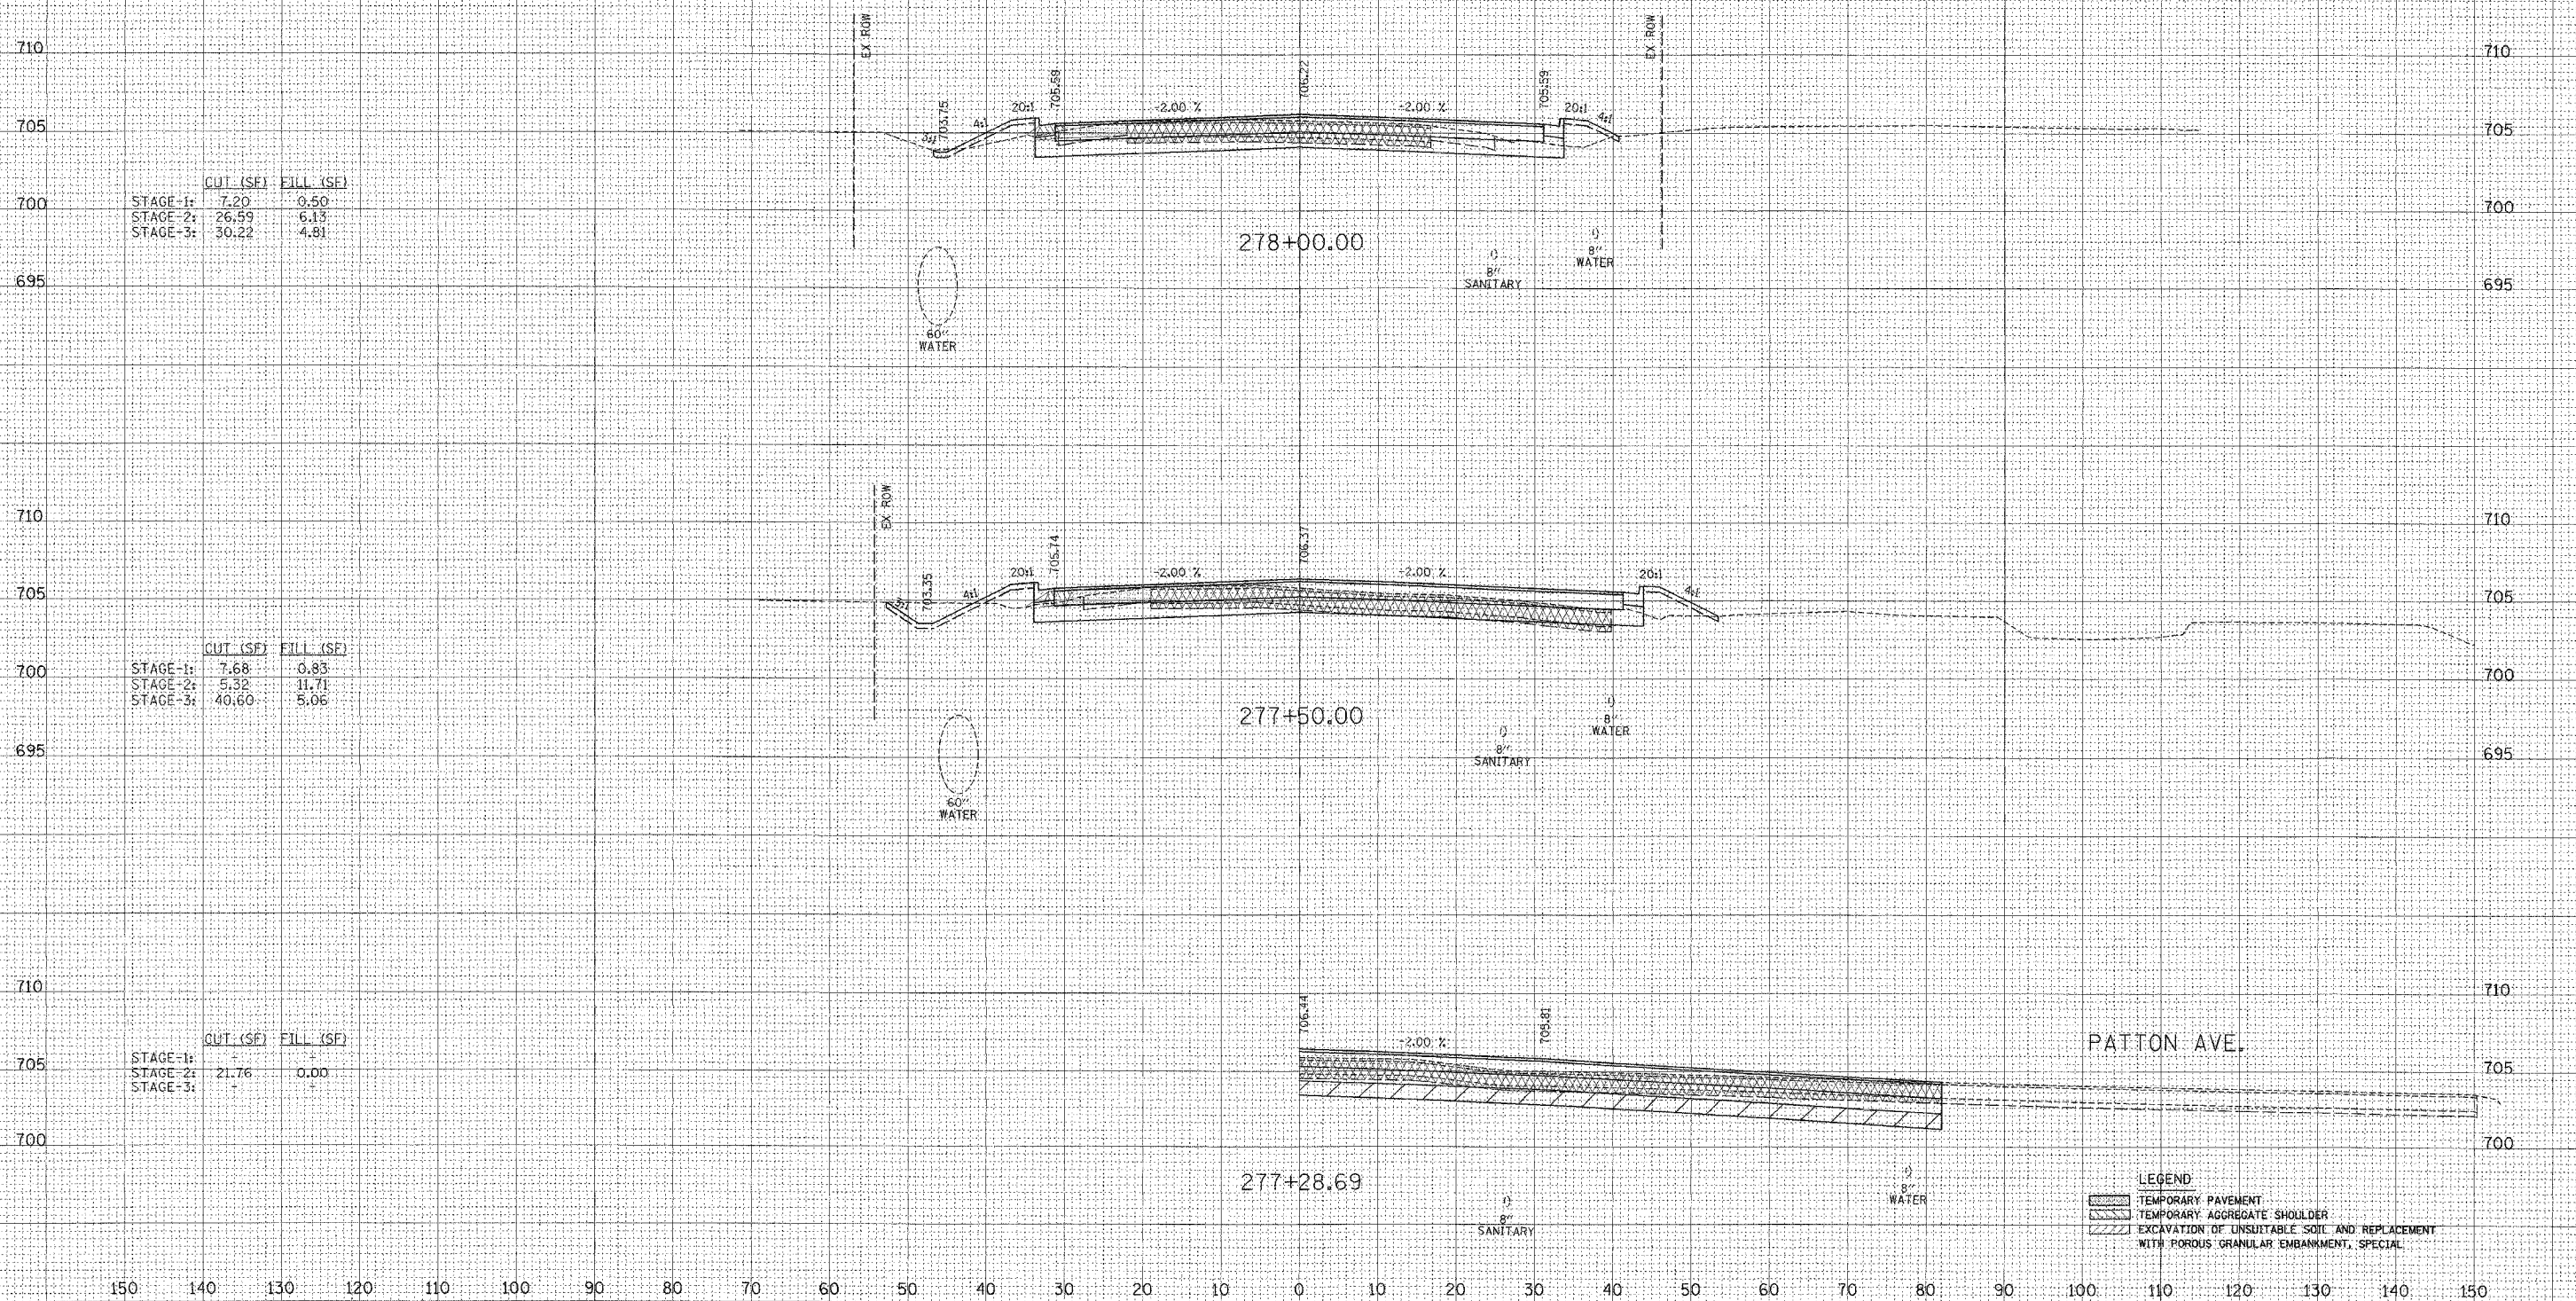

STAGE	CUT (SF)	FILL (SF)
STAGE-1:	7.20	0.50
STAGE-2:	26.59	6.13
STAGE-3:	30.22	4.81

STAGE	CUT (SF)	FILL (SF)
STAGE-1:	7.68	0.83
STAGE-2:	5.32	11.71
STAGE-3:	40.60	5.06

STAGE	CUT (SF)	FILL (SF)
STAGE-1:	-	-
STAGE-2:	21.76	0.00
STAGE-3:	-	-

**LEGEND**

(Hatched pattern)	TEMPORARY PAVEMENT
(Cross-hatched pattern)	TEMPORARY AGGREGATE SHOULDER
(Diagonal hatched pattern)	EXCAVATION OF UNSUITABLE SOIL AND REPLACEMENT WITH POROUS GRANULAR EMBANKMENT, SPECIAL

150 140 130 120 110 100 90 80 70 60 50 40 30 20 10 0 10 20 30 40 50 60 70 80 90 100 110 120 130 140 150

PATTON AVE.