


F.A.U. RTE.	SECTION	COUNTY	TOTAL SHEETS	SHEET NO.
3545	54-WRS-7	DUPAGE	235	210
STA. 278+47.53		TO STA. 279+00		
FED. ROAD DIST. NO.		ILLINOIS FED. AID PROJECT		
CONTRACT NO. 62291				

IL ROUTE 56

DATE _____
 BY _____
 SURVEYED _____
 CHECKED _____
 NOTE BOOK _____
 AREAS CHECKED _____

DATE _____
 BY _____
 SURVEYED _____
 CHECKED _____
 NOTE BOOK _____
 AREAS CHECKED _____

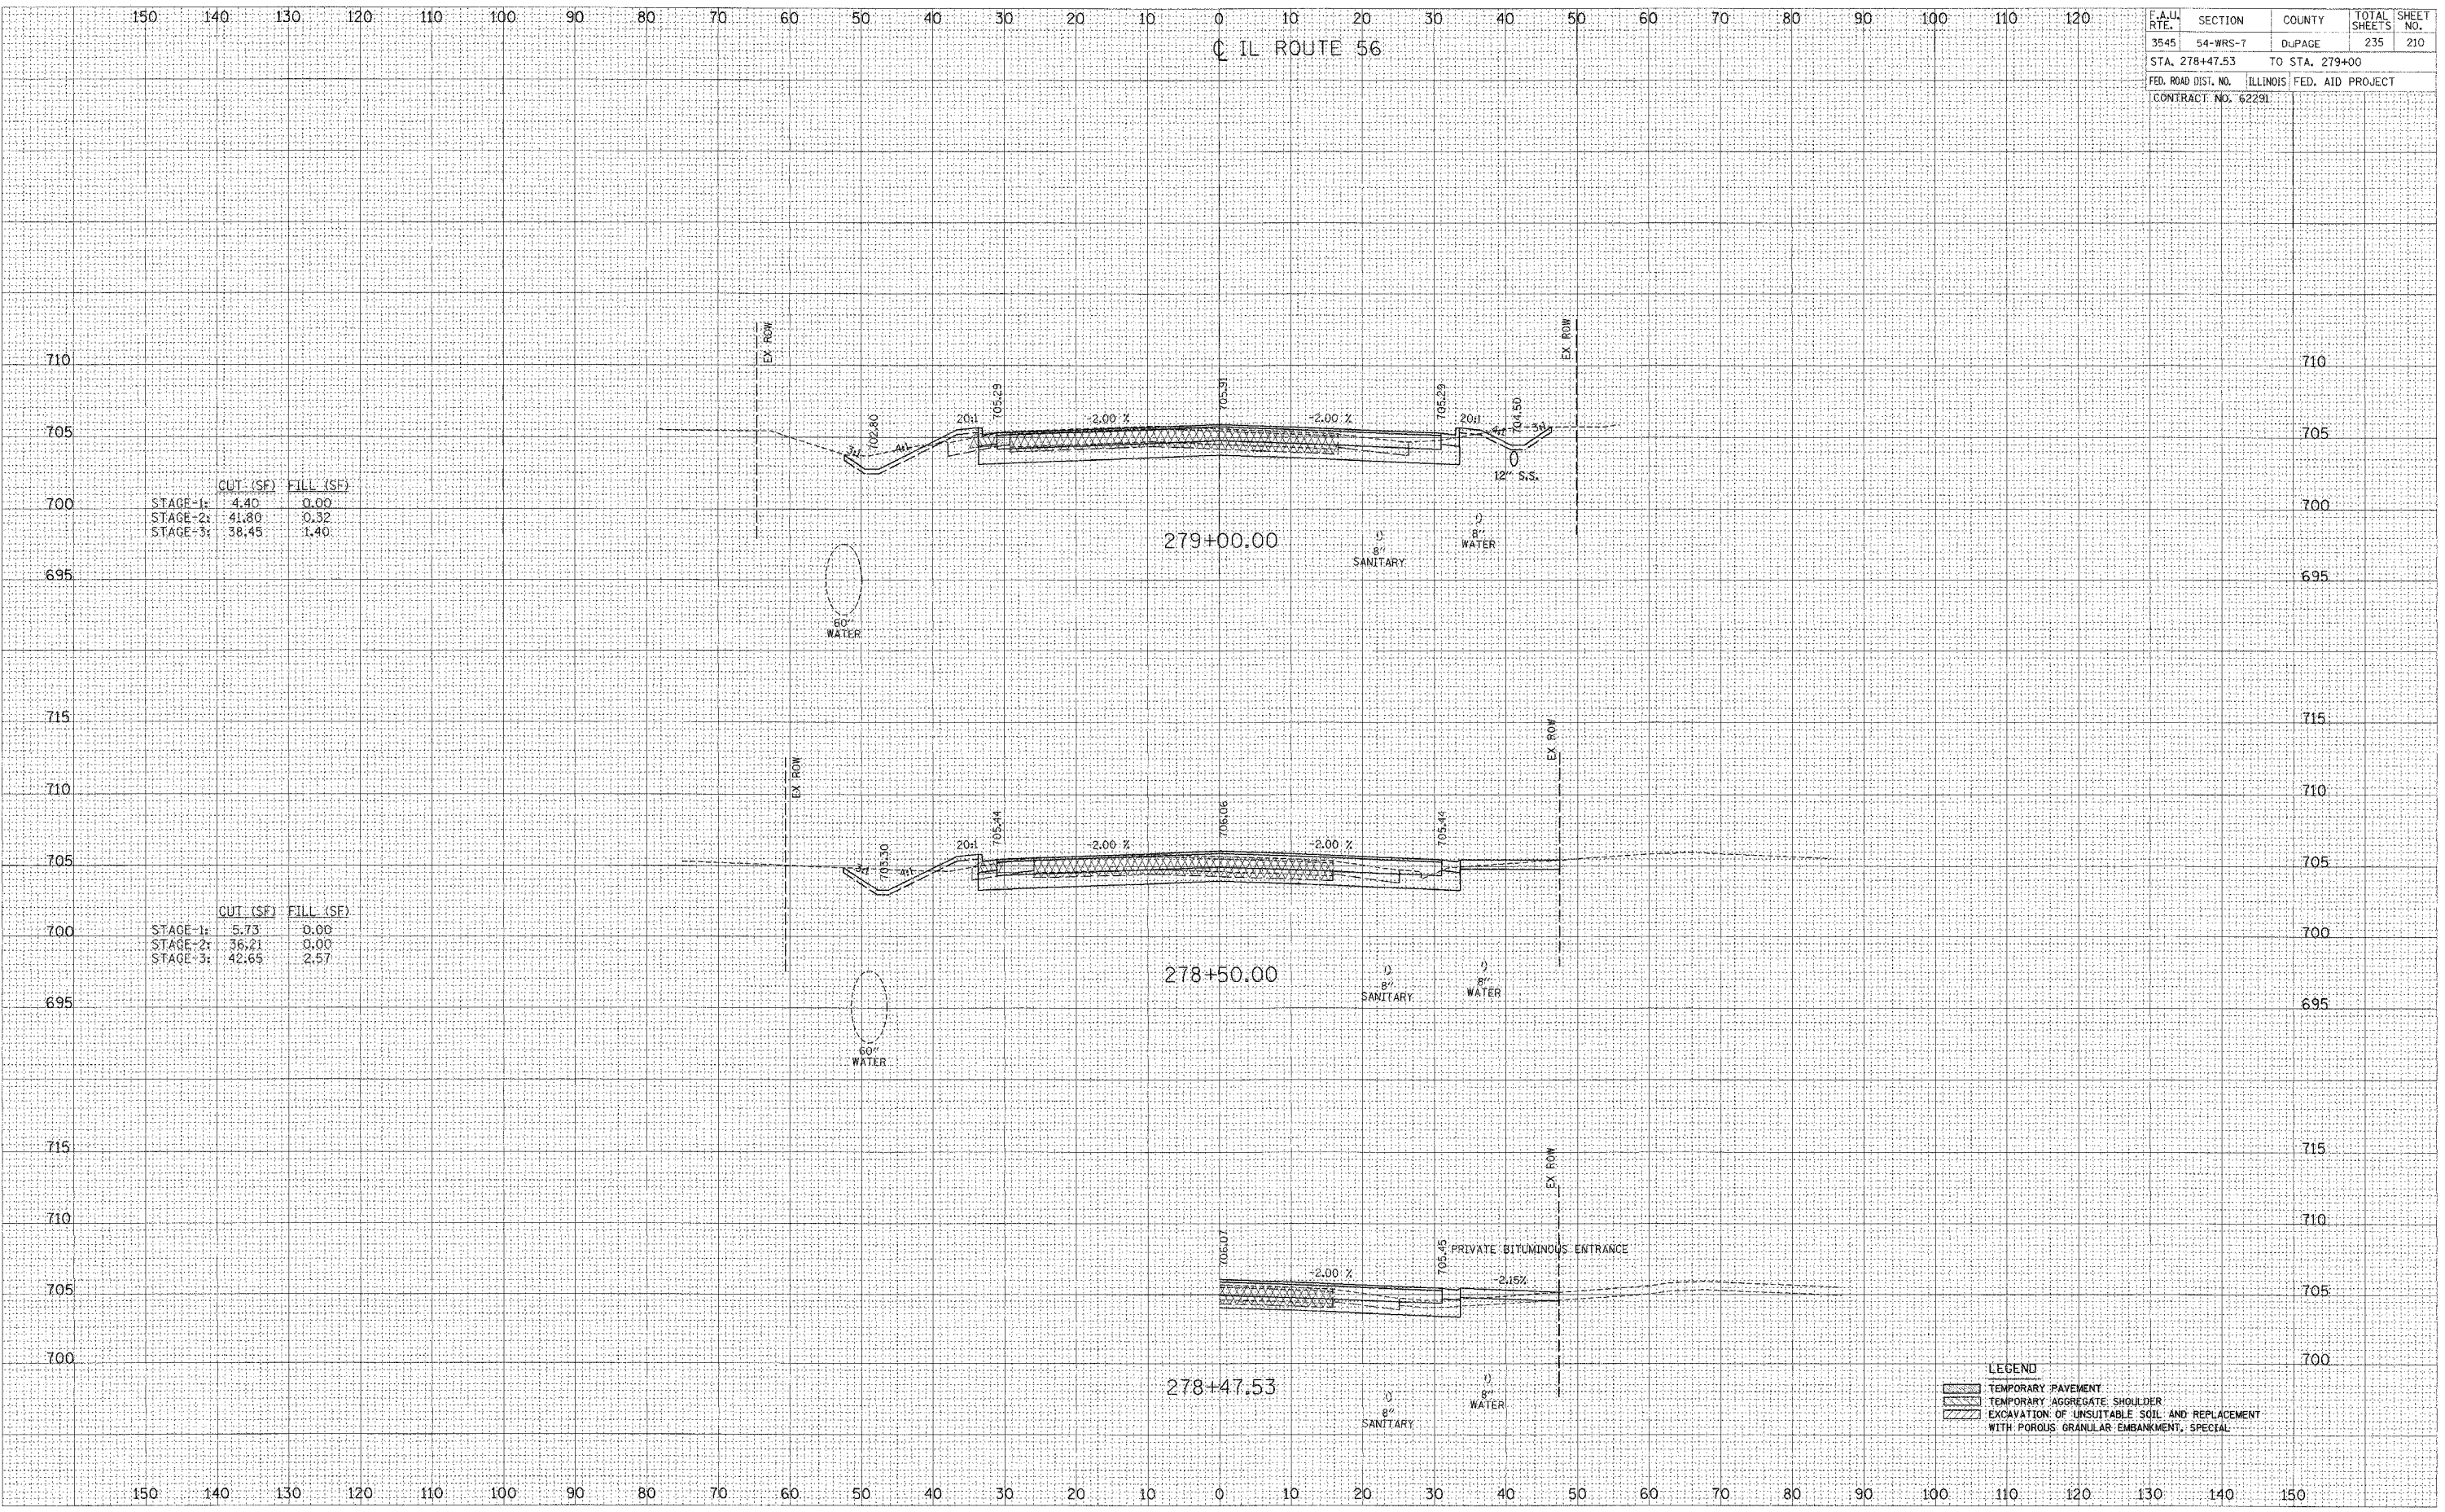

	CUT (SF)	FILL (SF)
STAGE-1:	4.40	0.00
STAGE-2:	41.80	0.32
STAGE-3:	38.45	1.40

	CUT (SF)	FILL (SF)
STAGE-1:	5.73	0.00
STAGE-2:	36.21	0.00
STAGE-3:	42.65	2.57

LEGEND

[Pattern]	TEMPORARY PAVEMENT
[Pattern]	TEMPORARY AGGREGATE SHOULDER
[Pattern]	EXCAVATION OF UNSUITABLE SOIL AND REPLACEMENT WITH POROUS GRANULAR EMBANKMENT, SPECIAL