


F.A.U. No.	SECTION	COUNTY	TOTAL SHEETS	SHEET NO.
3545	54-WRS-7	DUPAGE	235	212
STA. 280+50		TO STA. 281+50		
FED. ROAD DIST. NO.		ILLINOIS FED. AID PROJECT		
CONTRACT NO. 62291				

IL ROUTE 56

FINAL SURVEY	SURVEYED
NOTE BOOK	PLOTTED
NO.	DATE
	AREAS CHECKED

ORIGINAL SURVEY	SURVEYED
NOTE BOOK	PLOTTED
NO.	DATE
	AREAS CHECKED

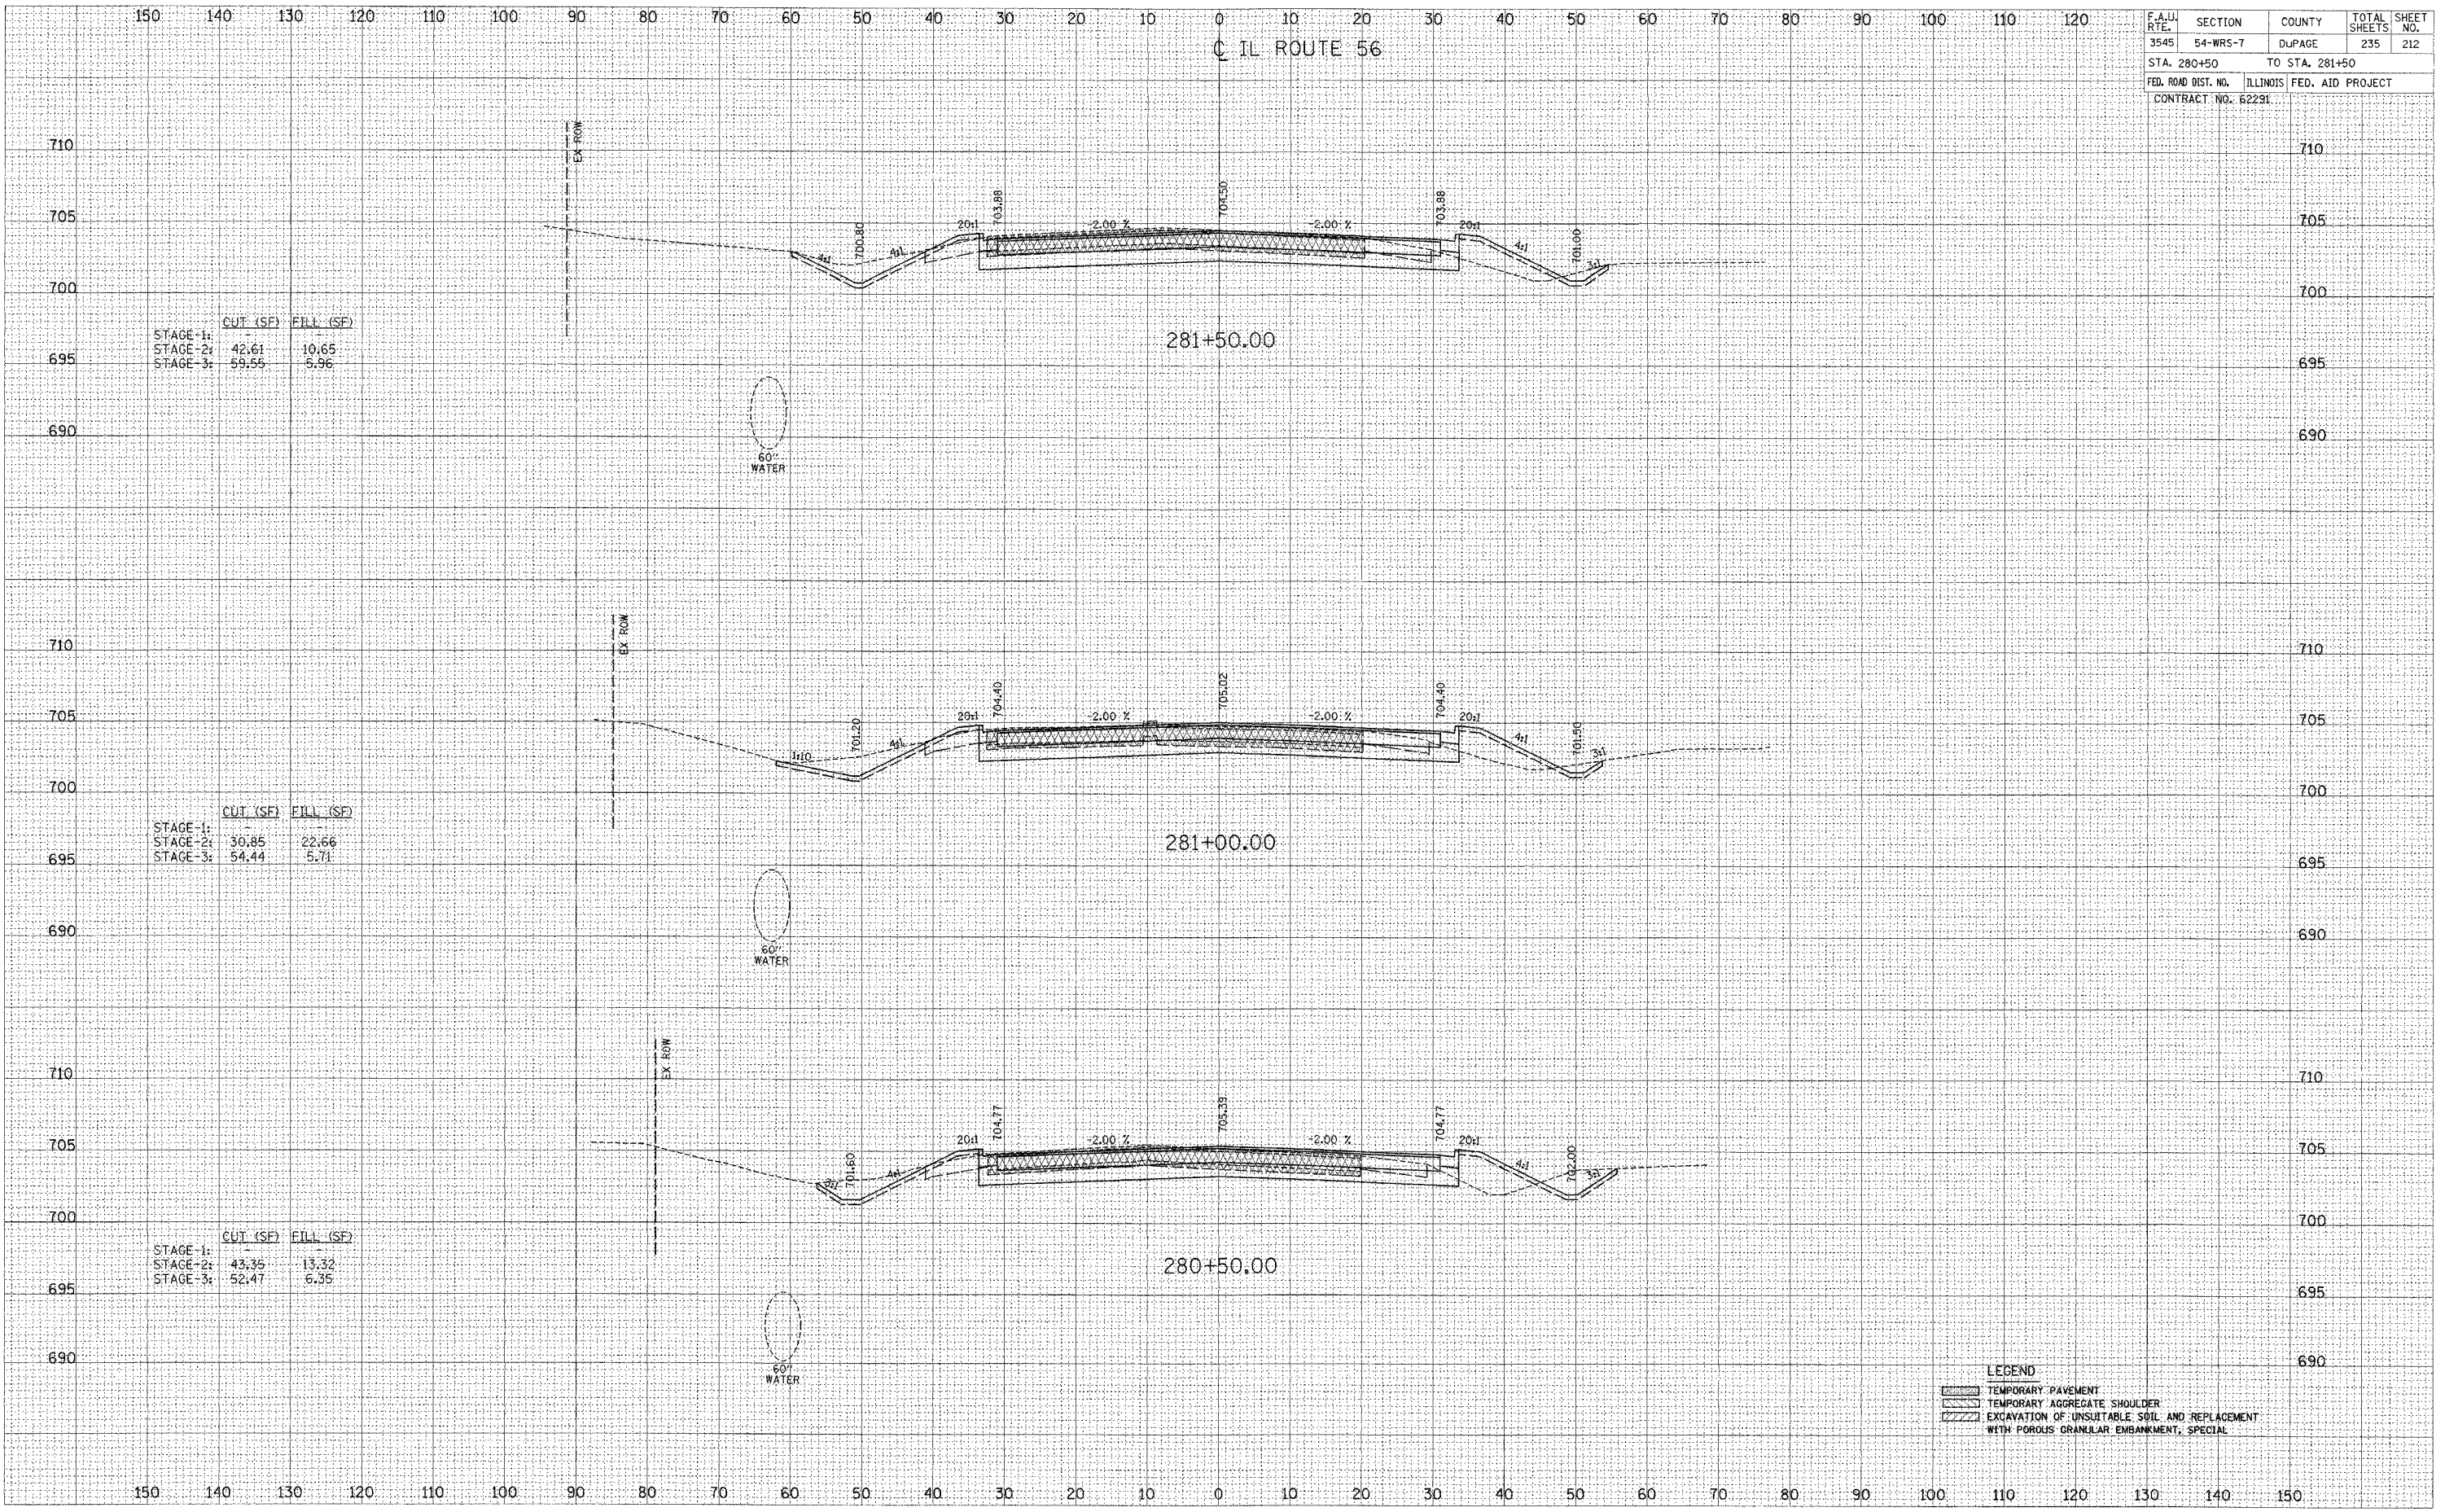

	CUT (SF)	FILL (SF)
STAGE 1:		
STAGE 2:	42.61	10.65
STAGE 3:	59.55	5.96

	CUT (SF)	FILL (SF)
STAGE 1:		
STAGE 2:	30.85	22.66
STAGE 3:	54.44	5.71

	CUT (SF)	FILL (SF)
STAGE 1:		
STAGE 2:	43.35	13.32
STAGE 3:	52.47	6.35

LEGEND

	TEMPORARY PAVEMENT
	TEMPORARY AGGREGATE SHOULDER
	EXCAVATION OF UNSUITABLE SOIL AND REPLACEMENT WITH POROUS GRANULAR EMBANKMENT, SPECIAL