


F.A.U. RTE.	SECTION	COUNTY	TOTAL SHEETS	SHEET NO.
3545	54-WRS-7	DUPAGE	235	217
STA. 287+00		TO STA. 287+50		
FED. ROAD DIST. NO.	ILLINOIS FED. AID PROJECT			
CONTRACT NO. 62291				

IL ROUTE 56

FINAL SURVEY CHECKED PLOTTED NOTE BOOK TEMPLATE AREAS CHECKED

ORIGINAL SURVEY CHECKED PLOTTED NOTE BOOK TEMPLATE AREAS CHECKED

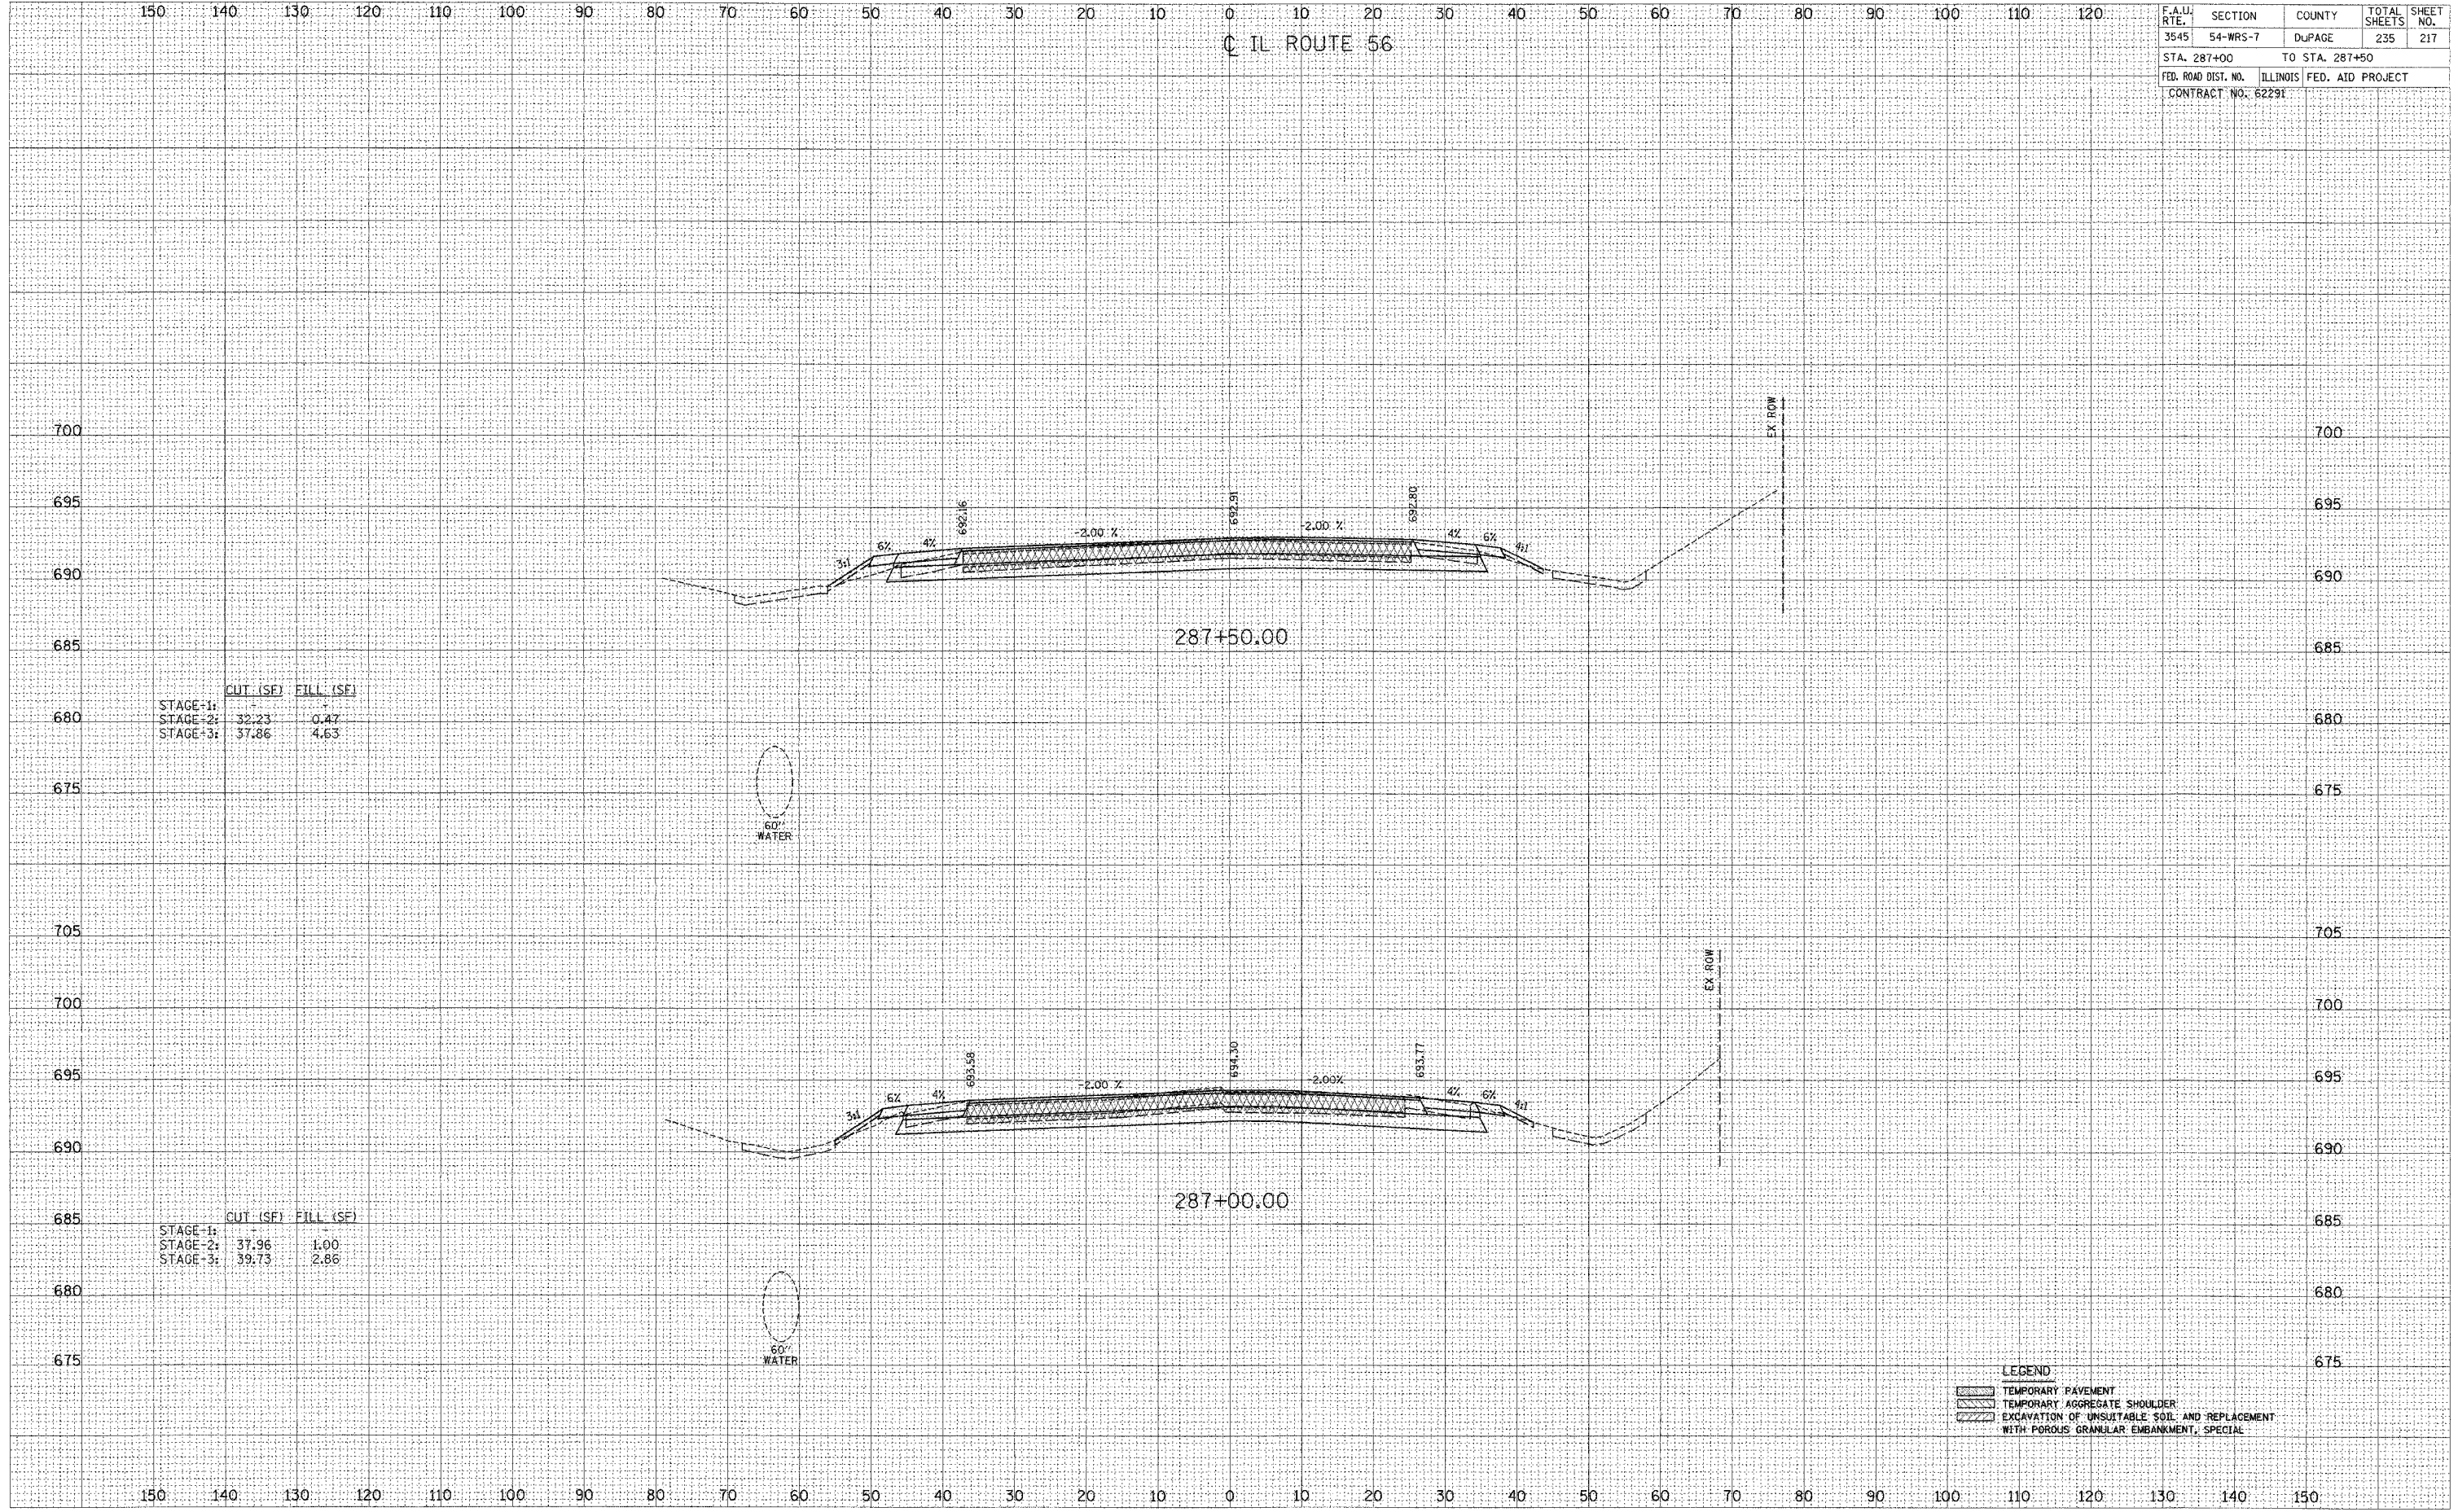

	CUT (SF)	FILL (SF)
STAGE-1:	-	-
STAGE-2:	32.23	0.47
STAGE-3:	37.86	4.63

	CUT (SF)	FILL (SF)
STAGE-1:	-	-
STAGE-2:	37.96	1.00
STAGE-3:	39.73	2.86

LEGEND

	TEMPORARY PAVEMENT
	TEMPORARY AGGREGATE SHOULDER
	EXCAVATION OF UNSUITABLE SOIL AND REPLACEMENT WITH POROUS GRANULAR EMBANKMENT, SPECIAL