


F.A.I. RTE.	SECTION	COUNTY	TOTAL SHEETS	SHEET NO.
3545	54-WRS-7	DUPAGE	235	220
STA. 97+00		TO STA. 97+50		
FED. ROAD DIST. NO.	ILLINOIS	FED. AID PROJECT		
CONTRACT NO. 62291				

MIDWEST ROAD

FINAL SURVEY
 SURVEYED
 TEMPLATE
 NOTE BOOK
 AREAS CHECKED

ORIGINAL SURVEY
 SURVEYED
 TEMPLATE
 NOTE BOOK
 AREAS CHECKED

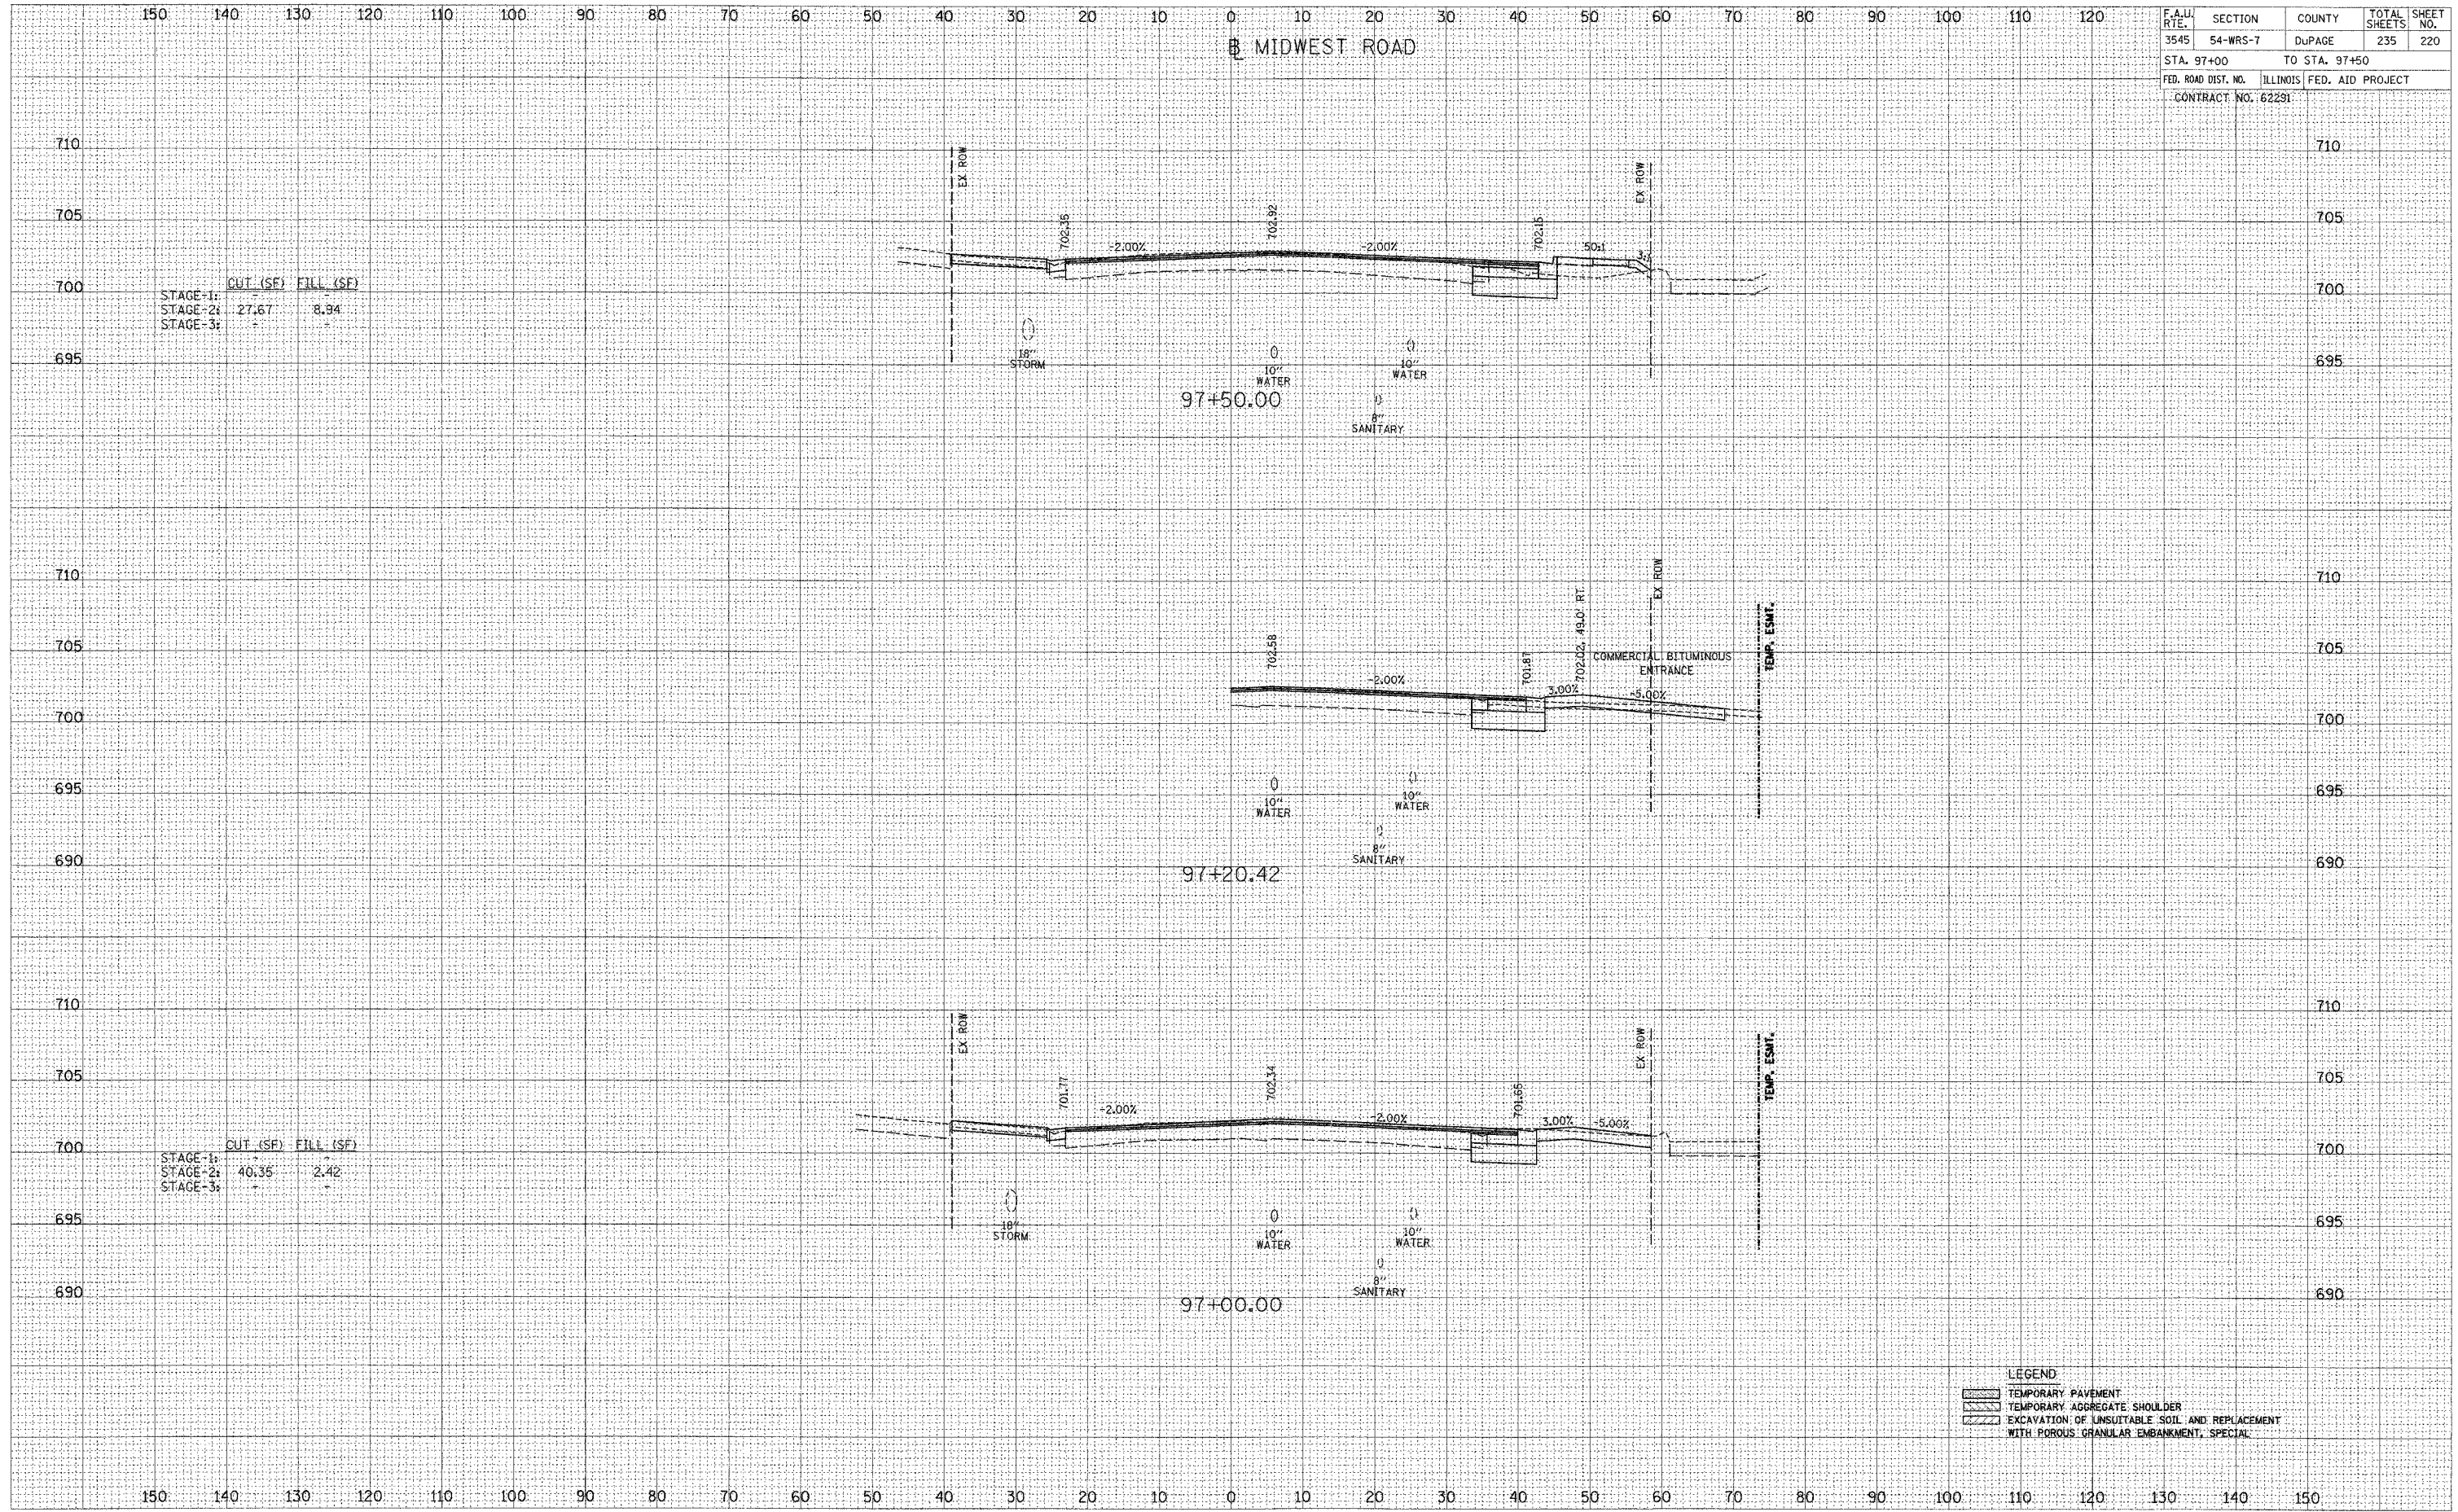

	CUT (SF)	FILL (SF)
STAGE-1:		
STAGE-2:	27.67	8.94
STAGE-3:		

	CUT (SF)	FILL (SF)
STAGE-1:		
STAGE-2:	40.35	2.42
STAGE-3:		

- LEGEND
- TEMPORARY PAVEMENT
 - TEMPORARY AGGREGATE SHOULDER
 - EXCAVATION OF UNSUITABLE SOIL AND REPLACEMENT WITH POROUS GRANULAR EMBANKMENT, SPECIAL