


150 140 130 120 110 100 90 80 70 60 50 40 30 20 10 0 10 20 30 40 50 60 70 80 90 100 110 120

MYRTLE AVENUE

F.A.L. RTE.	SECTION	COUNTY	TOTAL SHEETS	SHEET NO.
3545	54-WRS-7	DUPAGE	235	235
STA. 22+50		TO STA. 24+00		
FED. ROAD DIST. NO.		ILLINOIS	FED. AID PROJECT	
CONTRACT NO. 62291				

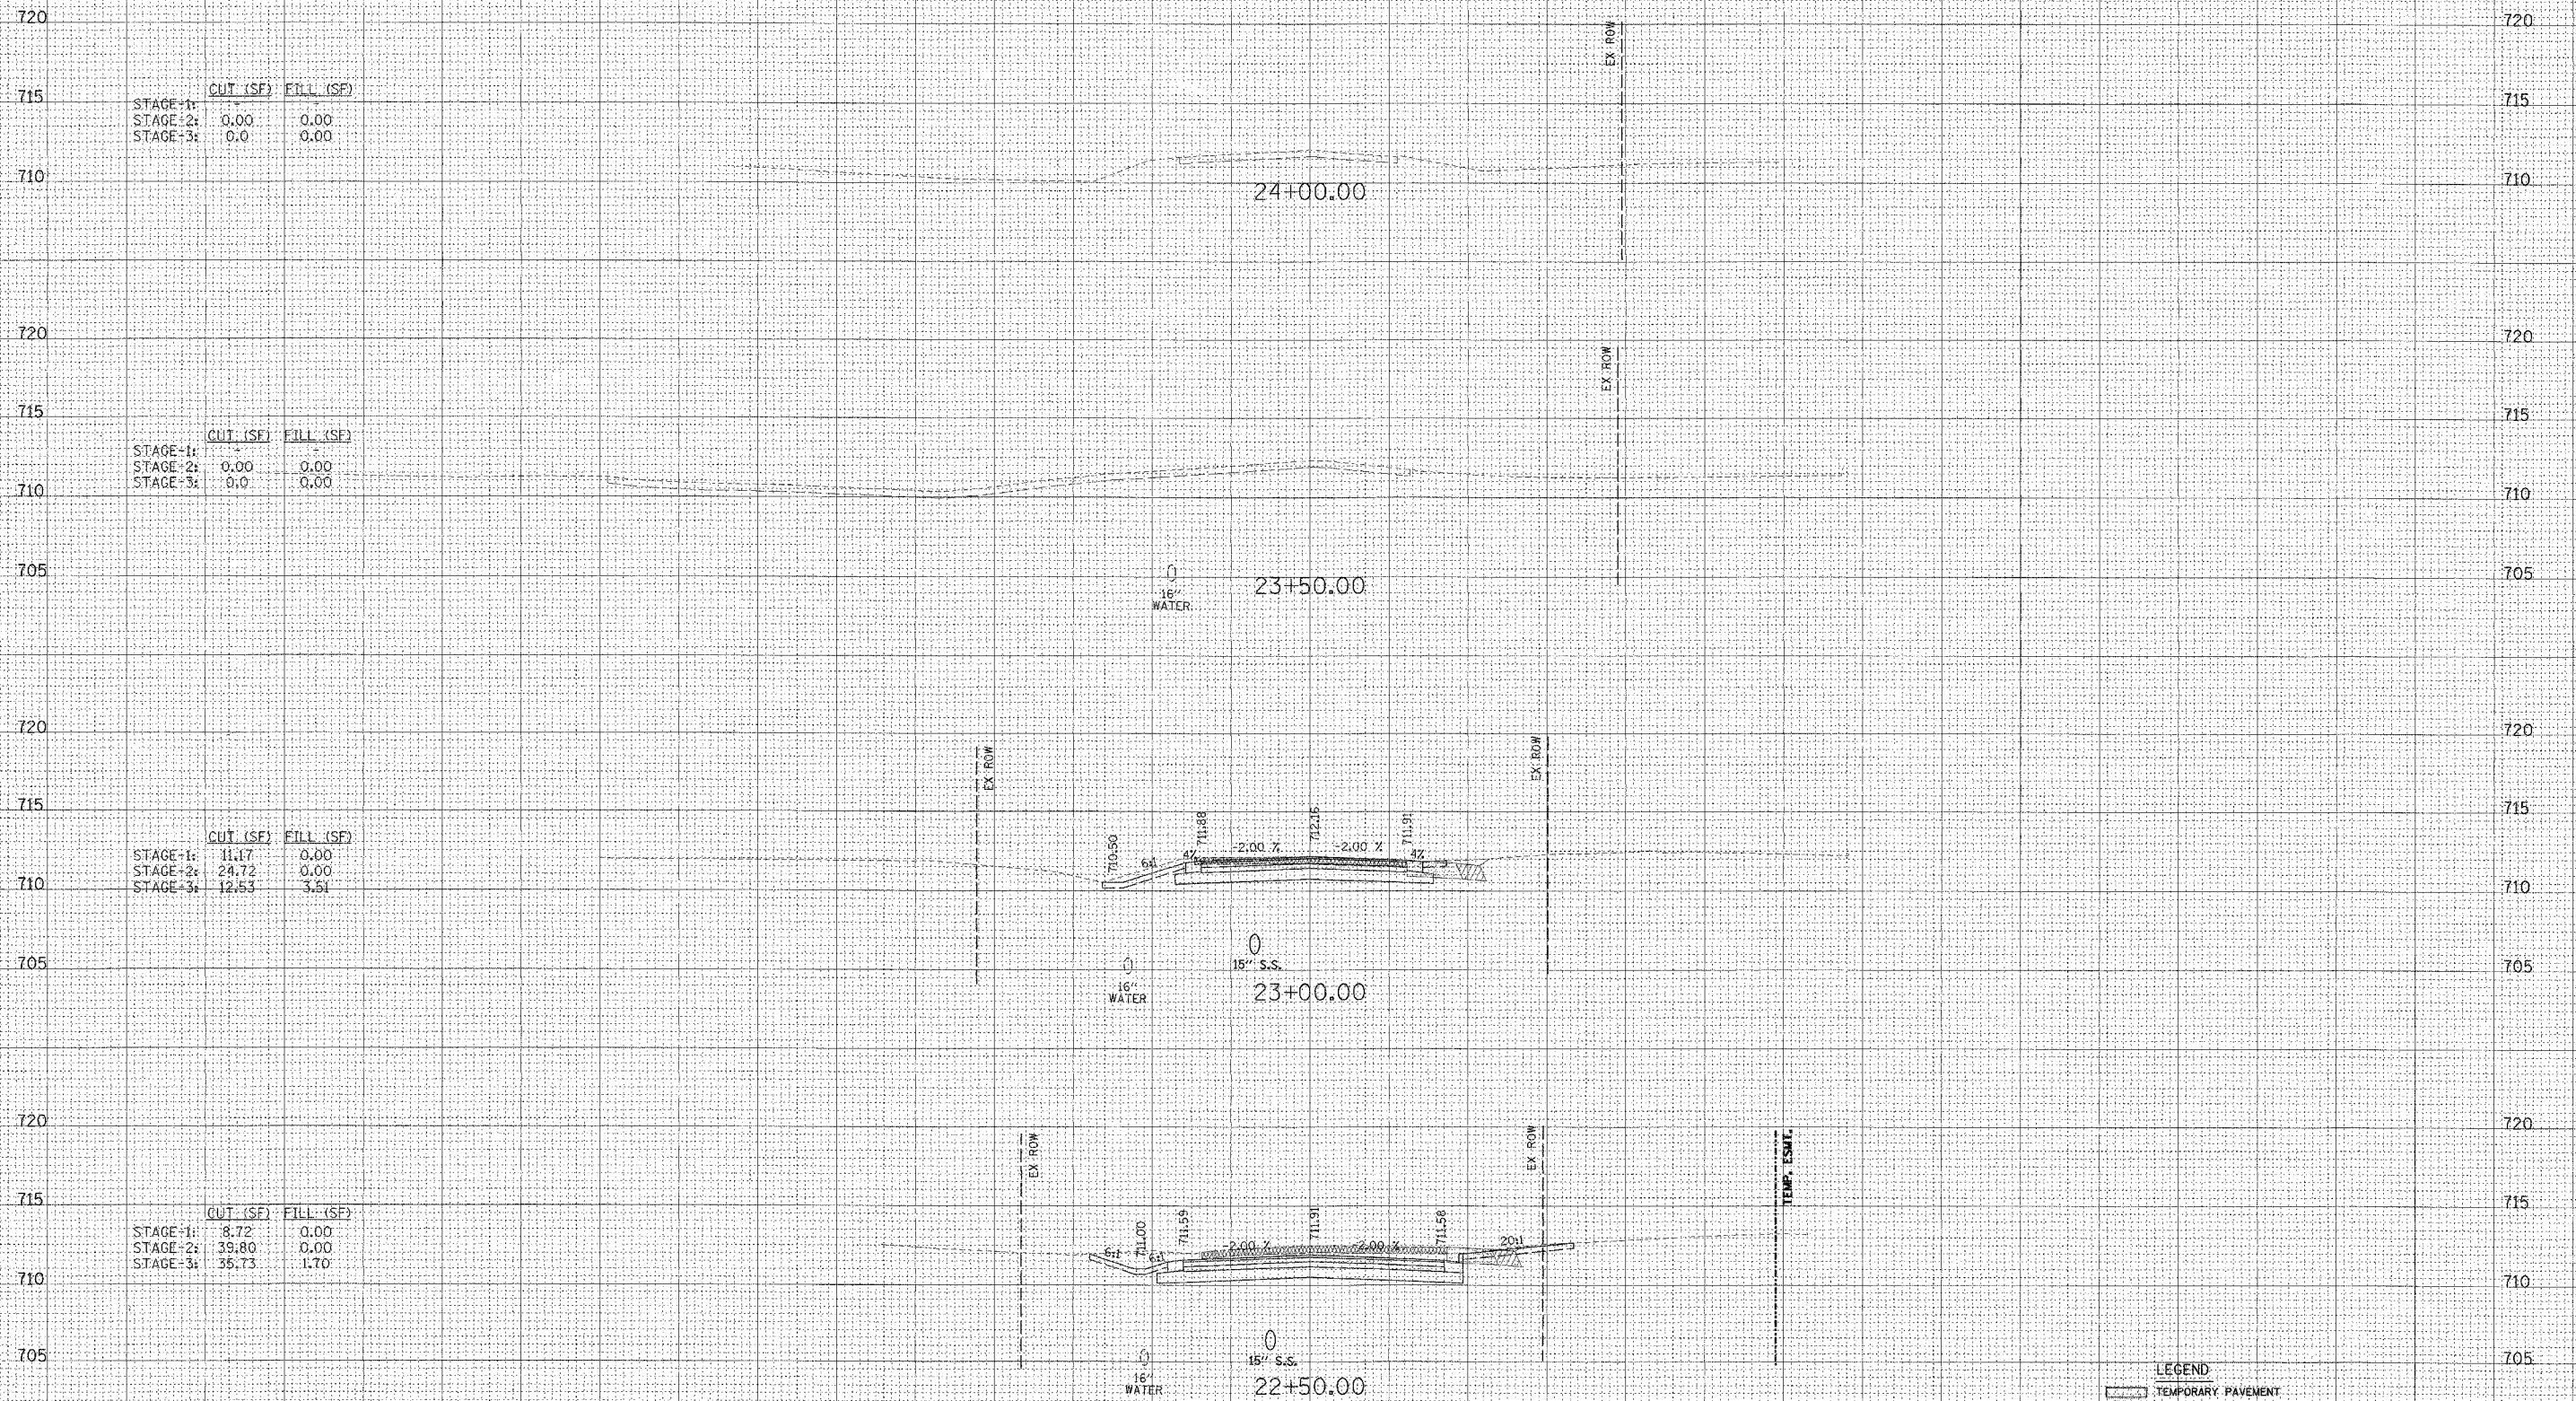

LEGEND

[Symbol]	TEMPORARY PAVEMENT
[Symbol]	TEMPORARY AGGREGATE SHOULDER
[Symbol]	EXCAVATION OF UNSUITABLE SOIL AND REPLACEMENT WITH POROUS GRANULAR EMBANKMENT, SPECIAL

FINAL SURVEY

SURVEYED	DATE
NOTE BOOK	NO.
TEMPLATE	NO.
AREAS	NO.
AREAS CHECKED	NO.

ORIGINAL SURVEY

SURVEYED	DATE
NOTE BOOK	NO.
TEMPLATE	NO.
AREAS	NO.
AREAS CHECKED	NO.

150 140 130 120 110 100 90 80 70 60 50 40 30 20 10 0 10 20 30 40 50 60 70 80 90 100 110 120 130 140 150