
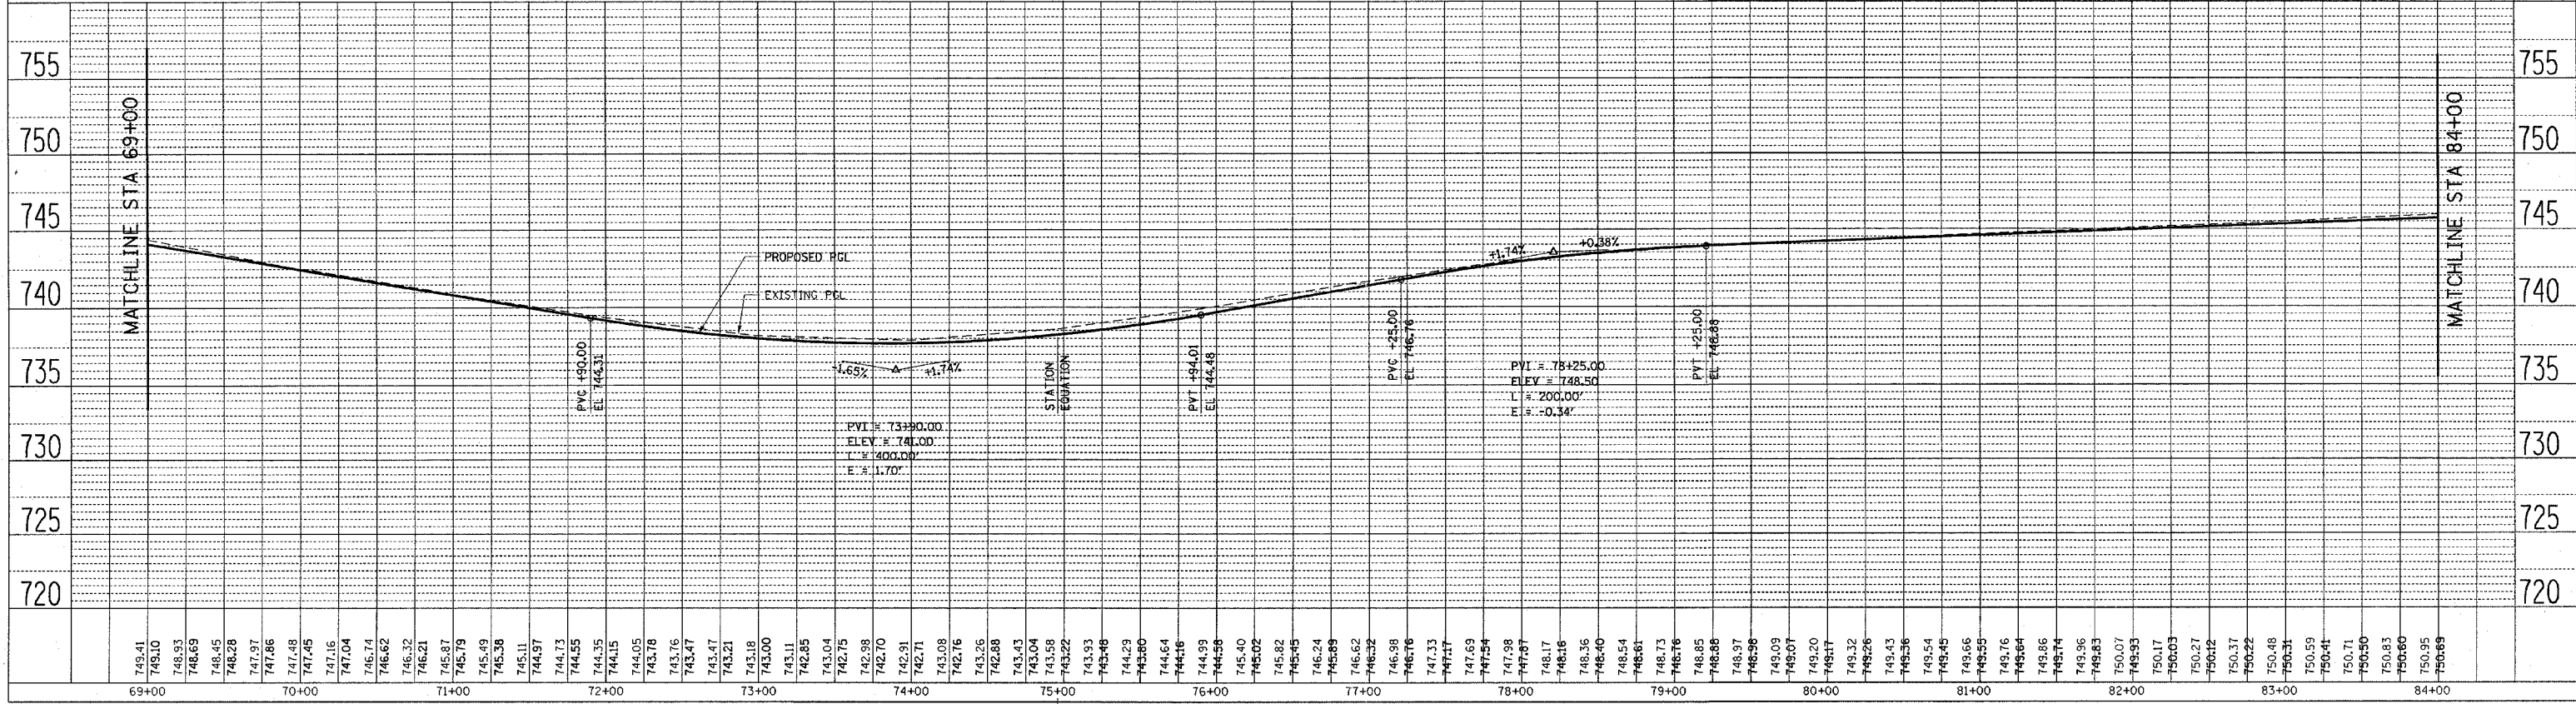
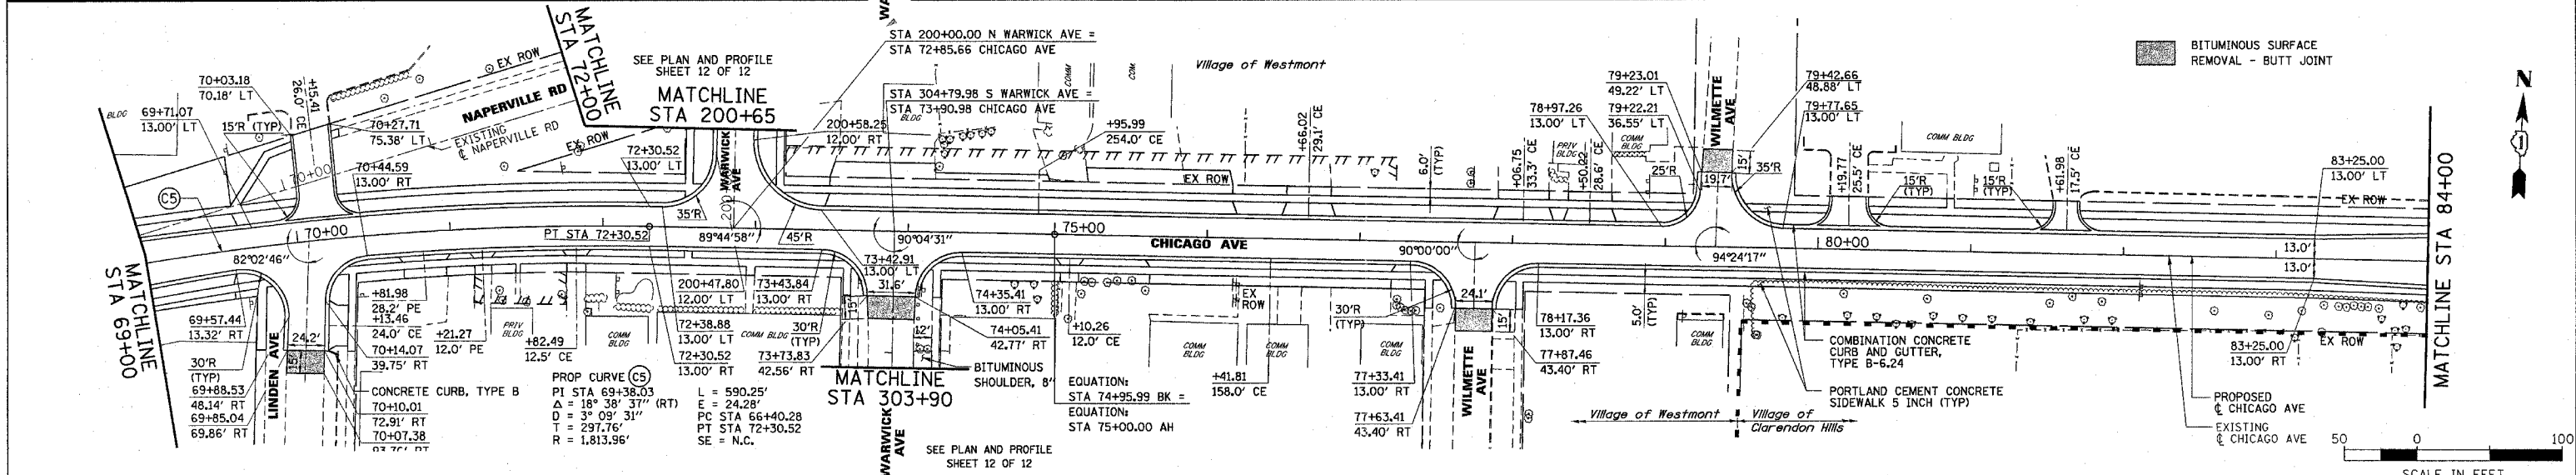


F.A.U. RITE.	SECTION	COUNTY	TOTAL SHEETS	SHEET NO.
148T	66R	DUPAGE	412	30
STA. 23+00.00		TO STA. 144+00.00		
FED. ROAD DIST. NO.		ILLINOIS		FED. AID PROJECT
CONTRACT NO. 62376				

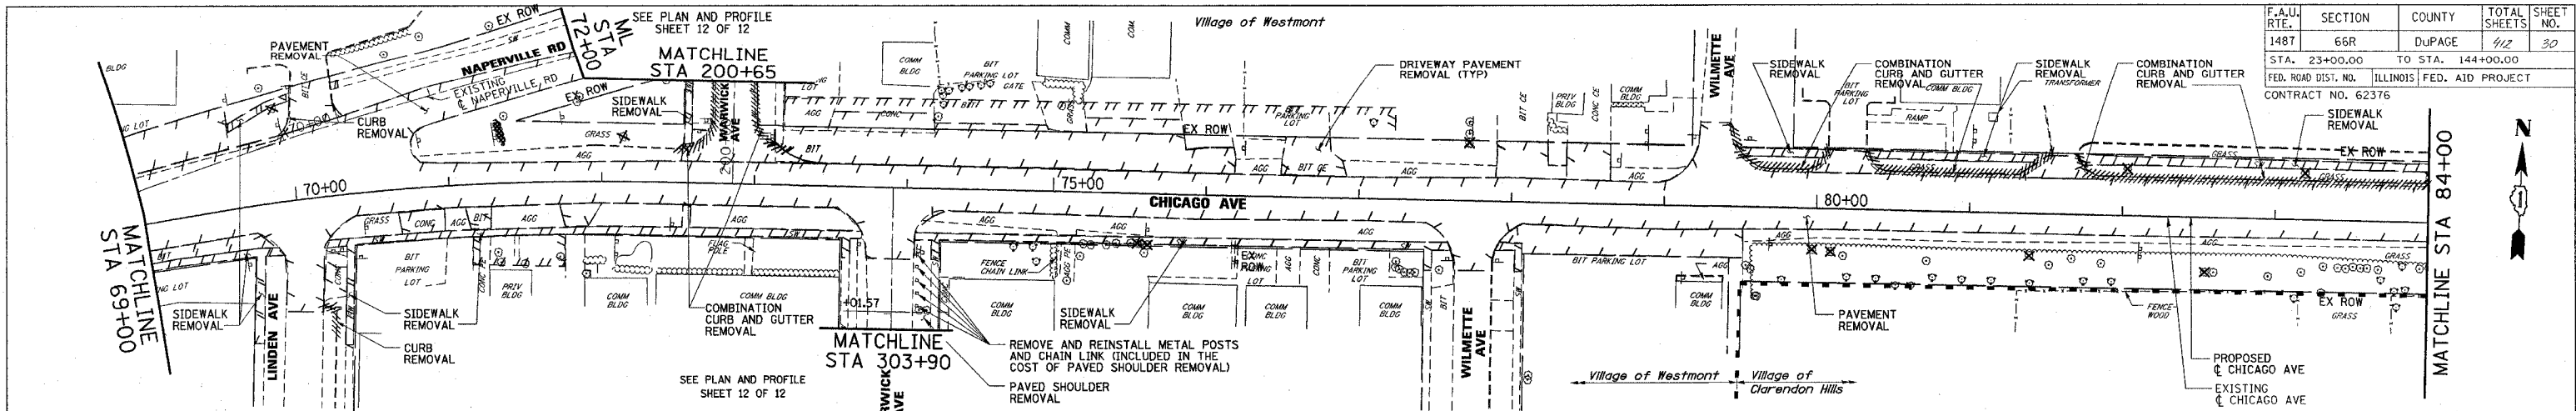

DATE: \_\_\_\_\_ BY: \_\_\_\_\_  
 SURVEYED: \_\_\_\_\_ PLOTTED: \_\_\_\_\_ CHECKED: \_\_\_\_\_  
 NOTE BOOK NO. \_\_\_\_\_ RT. OF WAY CHECKED: \_\_\_\_\_  
 NO. \_\_\_\_\_ CAD FILE NAME: \_\_\_\_\_

DATE: \_\_\_\_\_ BY: \_\_\_\_\_  
 SURVEYED: \_\_\_\_\_ PLOTTED: \_\_\_\_\_ CHECKED: \_\_\_\_\_  
 NOTE BOOK NO. \_\_\_\_\_ RT. OF WAY CHECKED: \_\_\_\_\_  
 NO. \_\_\_\_\_ STRUCTURE NOTATION: OKRD