
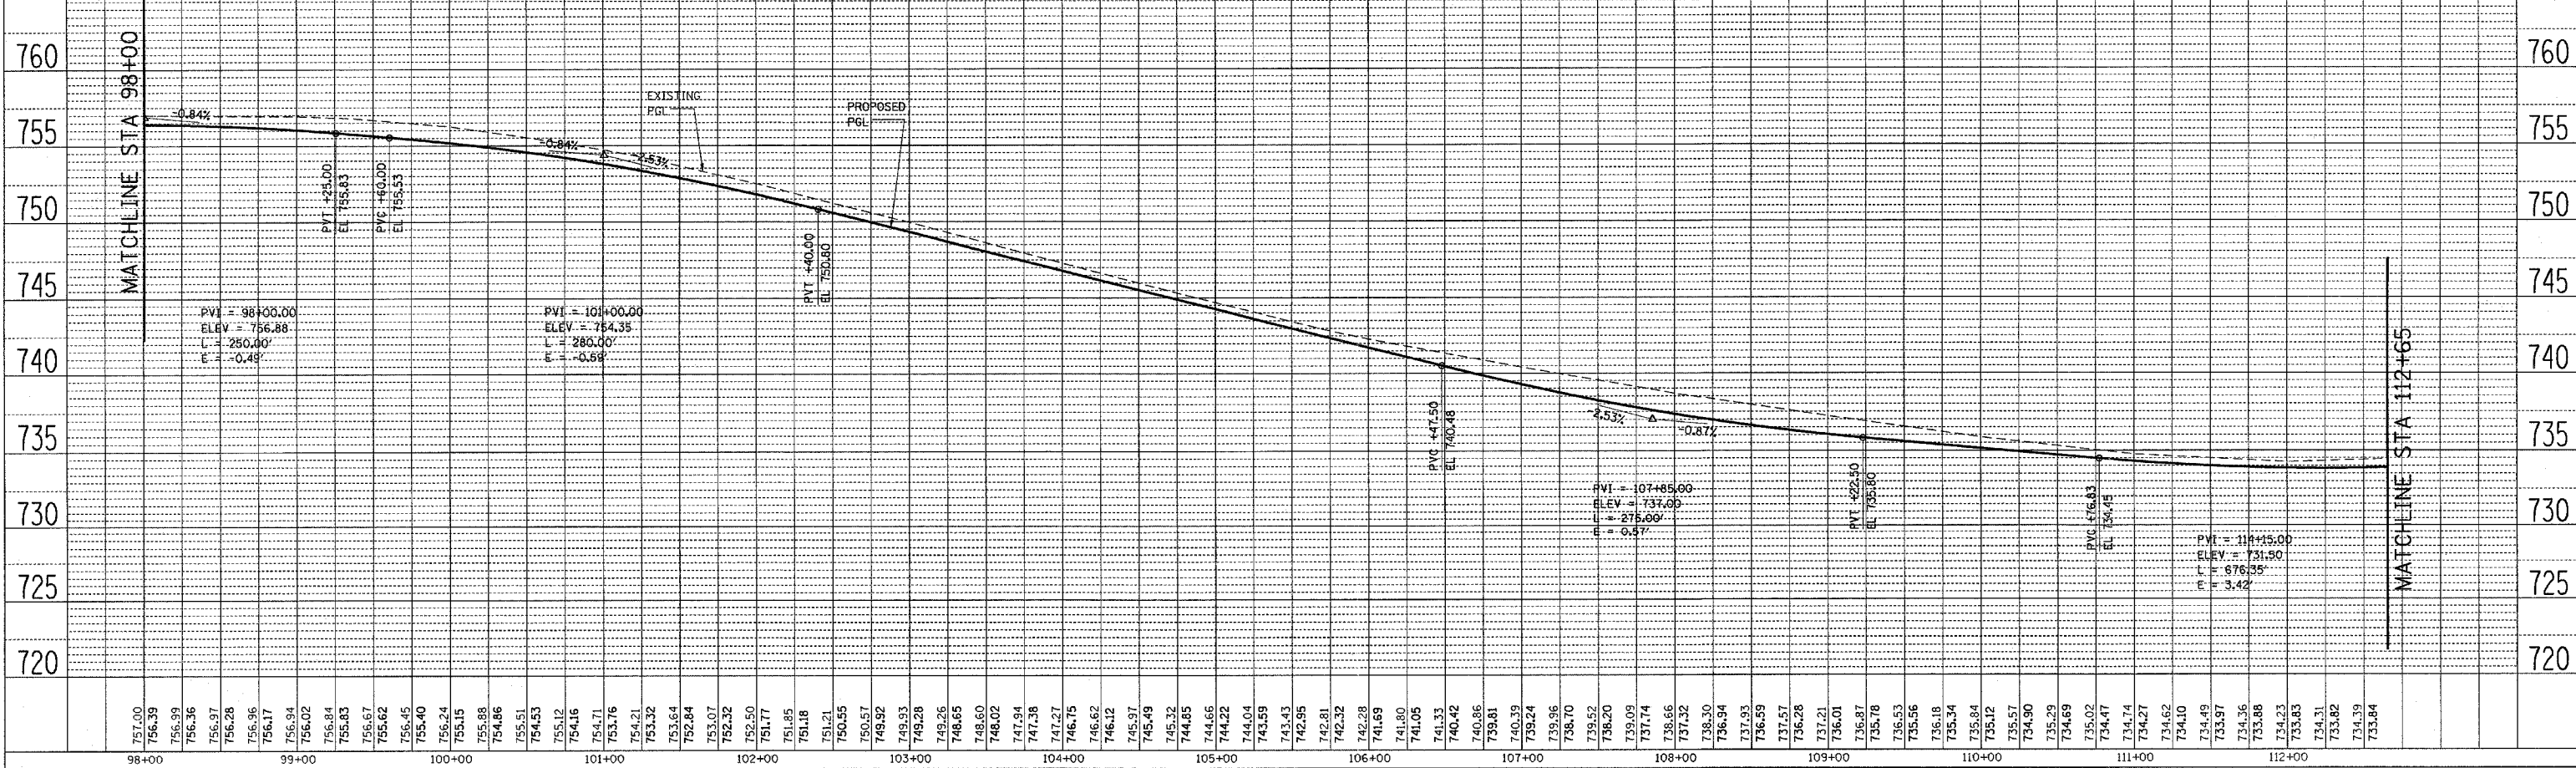
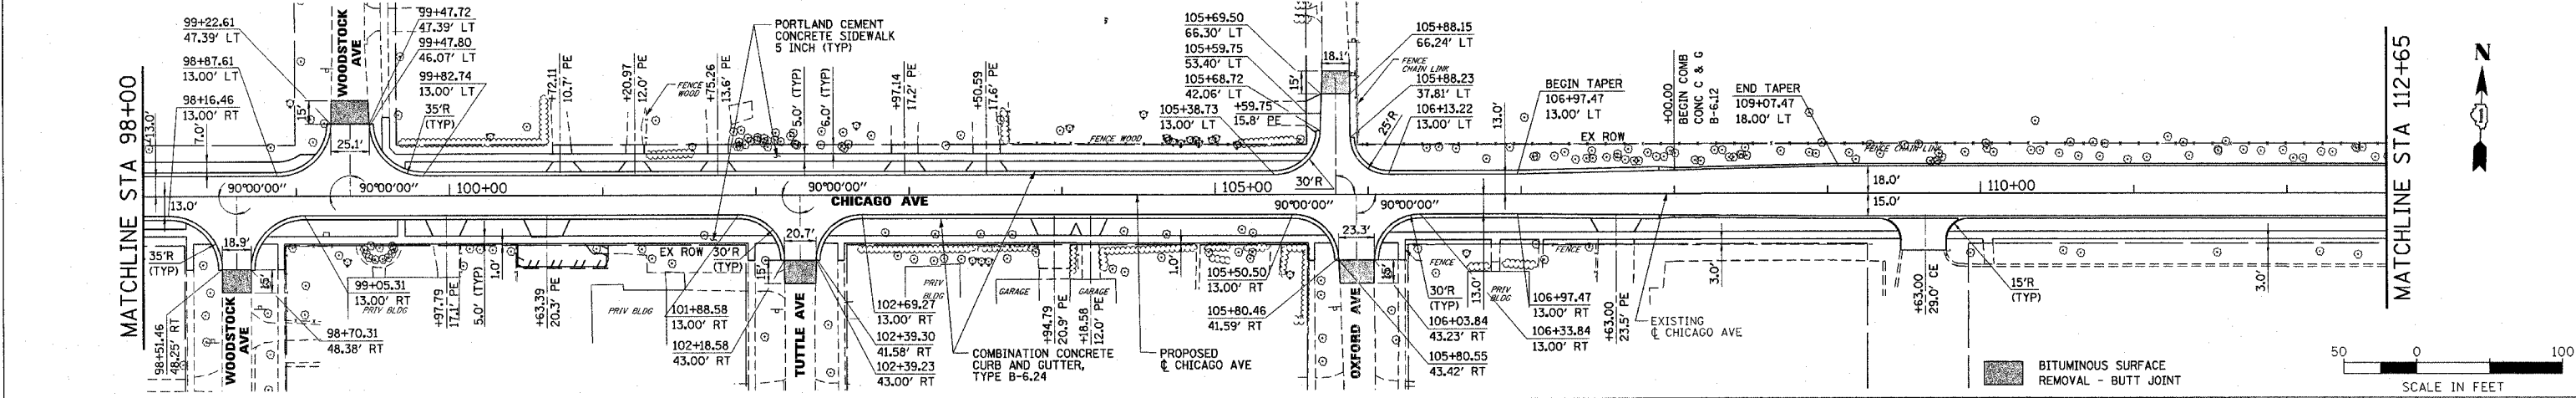


F.A.U. RTE.	SECTION	COUNTY	TOTAL SHEETS	SHEET NO.
1487	66R	DUPAGE	412	32
STA. 23+00.00 TO STA. 144+00.00				
FED. ROAD DIST. NO. ILLINOIS		FED. AID PROJECT		
CONTRACT NO. 62376				

DATE	BY
SURVEYED	
ALIGNMENT CHECKED	
PLAN CHECKED	
DATE OF PLAN CHECKED	
DRAWN FILE NAME	
NO.	

DATE	BY
SURVEYED	
GRADES CHECKED	
NOTE NOTED	
STRUCTURE INDICATED	
NO.	

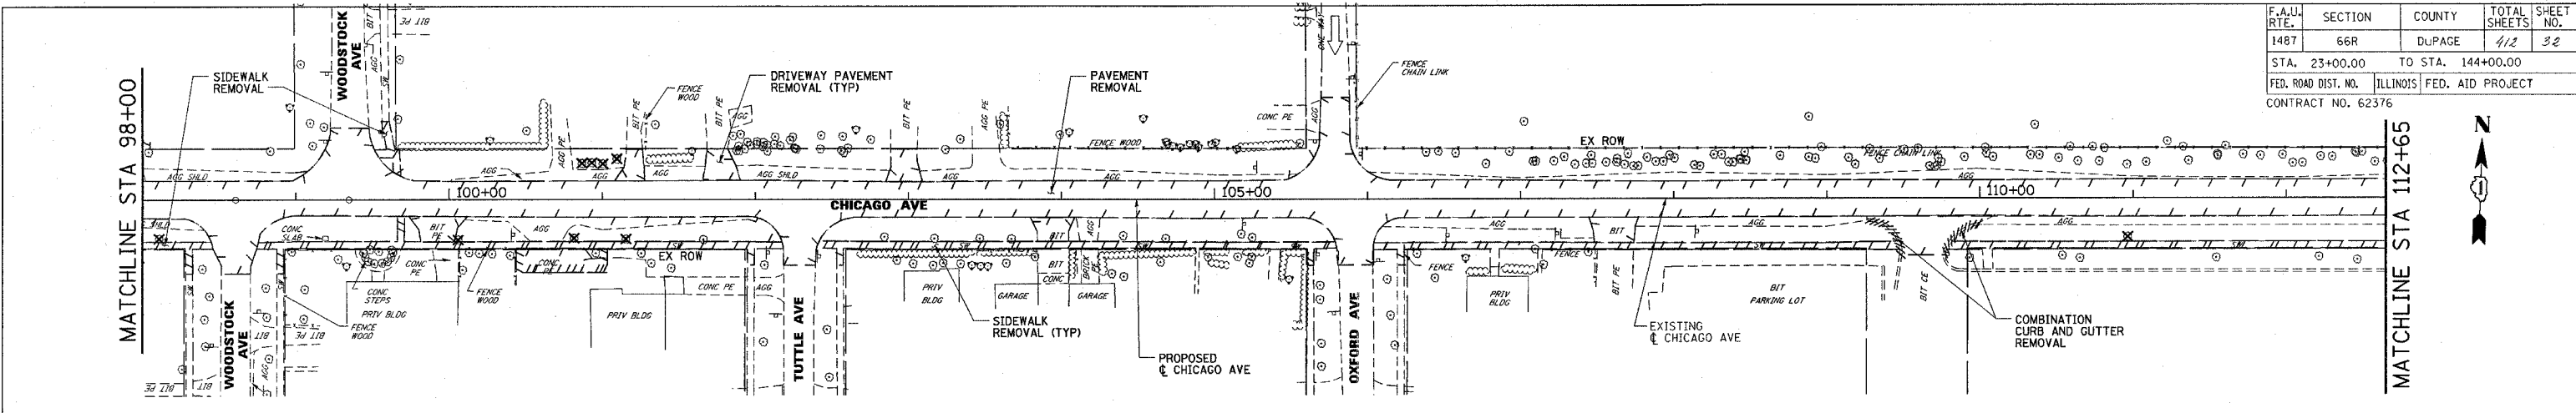

Sheet: 8
Angle: 1,7998
Align: PRMAPLE