


F.A.J. RTE.	SECTION	COUNTY	TOTAL SHEETS	SHEET NO.
1487	66R	DuPAGE	412	35
STA. 23+00		TO STA. 144+00		
FED. ROAD DIST. NO.		ILLINOIS FED. AID PROJECT		
CONTRACT NO. 62376				




PLAN	SURVEYED	DATE
NOTE BOOK	ALIGNED	
NO.	RT. OF WAY CHECKED	
	ADD. FILE NAME	

PROFILE	SURVEYED	DATE
NOTE BOOK	NOTED	
NO.	STRUCTURE NOTATIONS CIP/D	

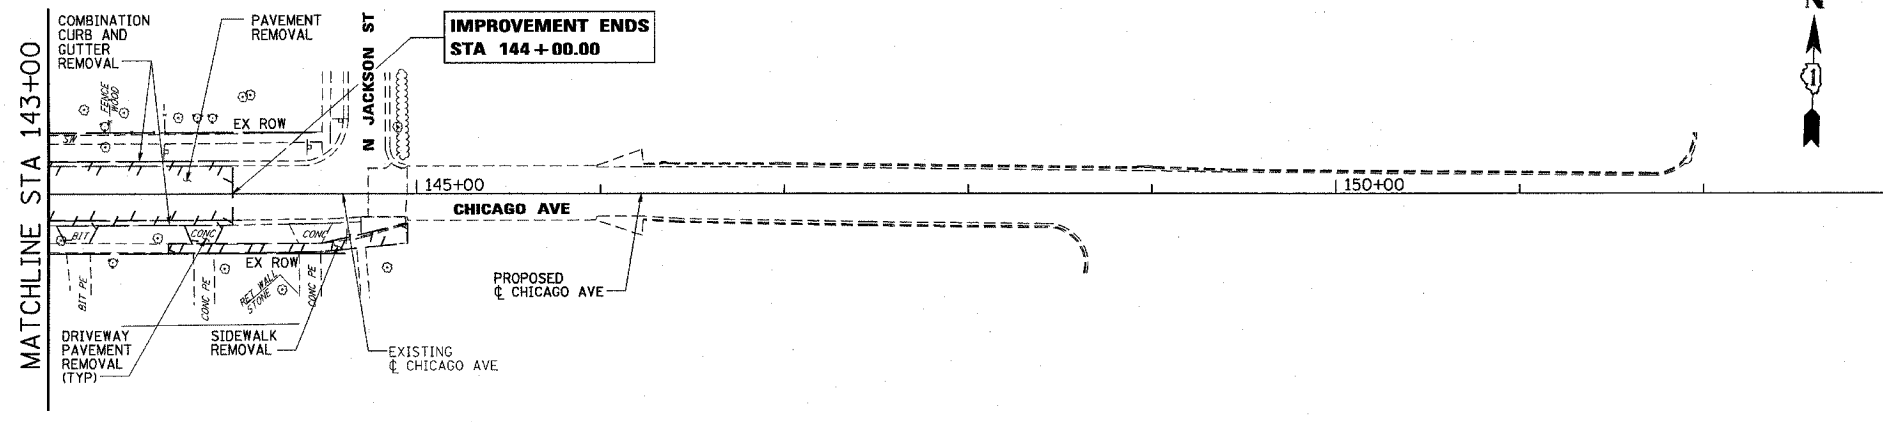

NORFOLK AVENUE / COE ROAD

SEE PREVIOUS SHEET FOR PLAN VIEW

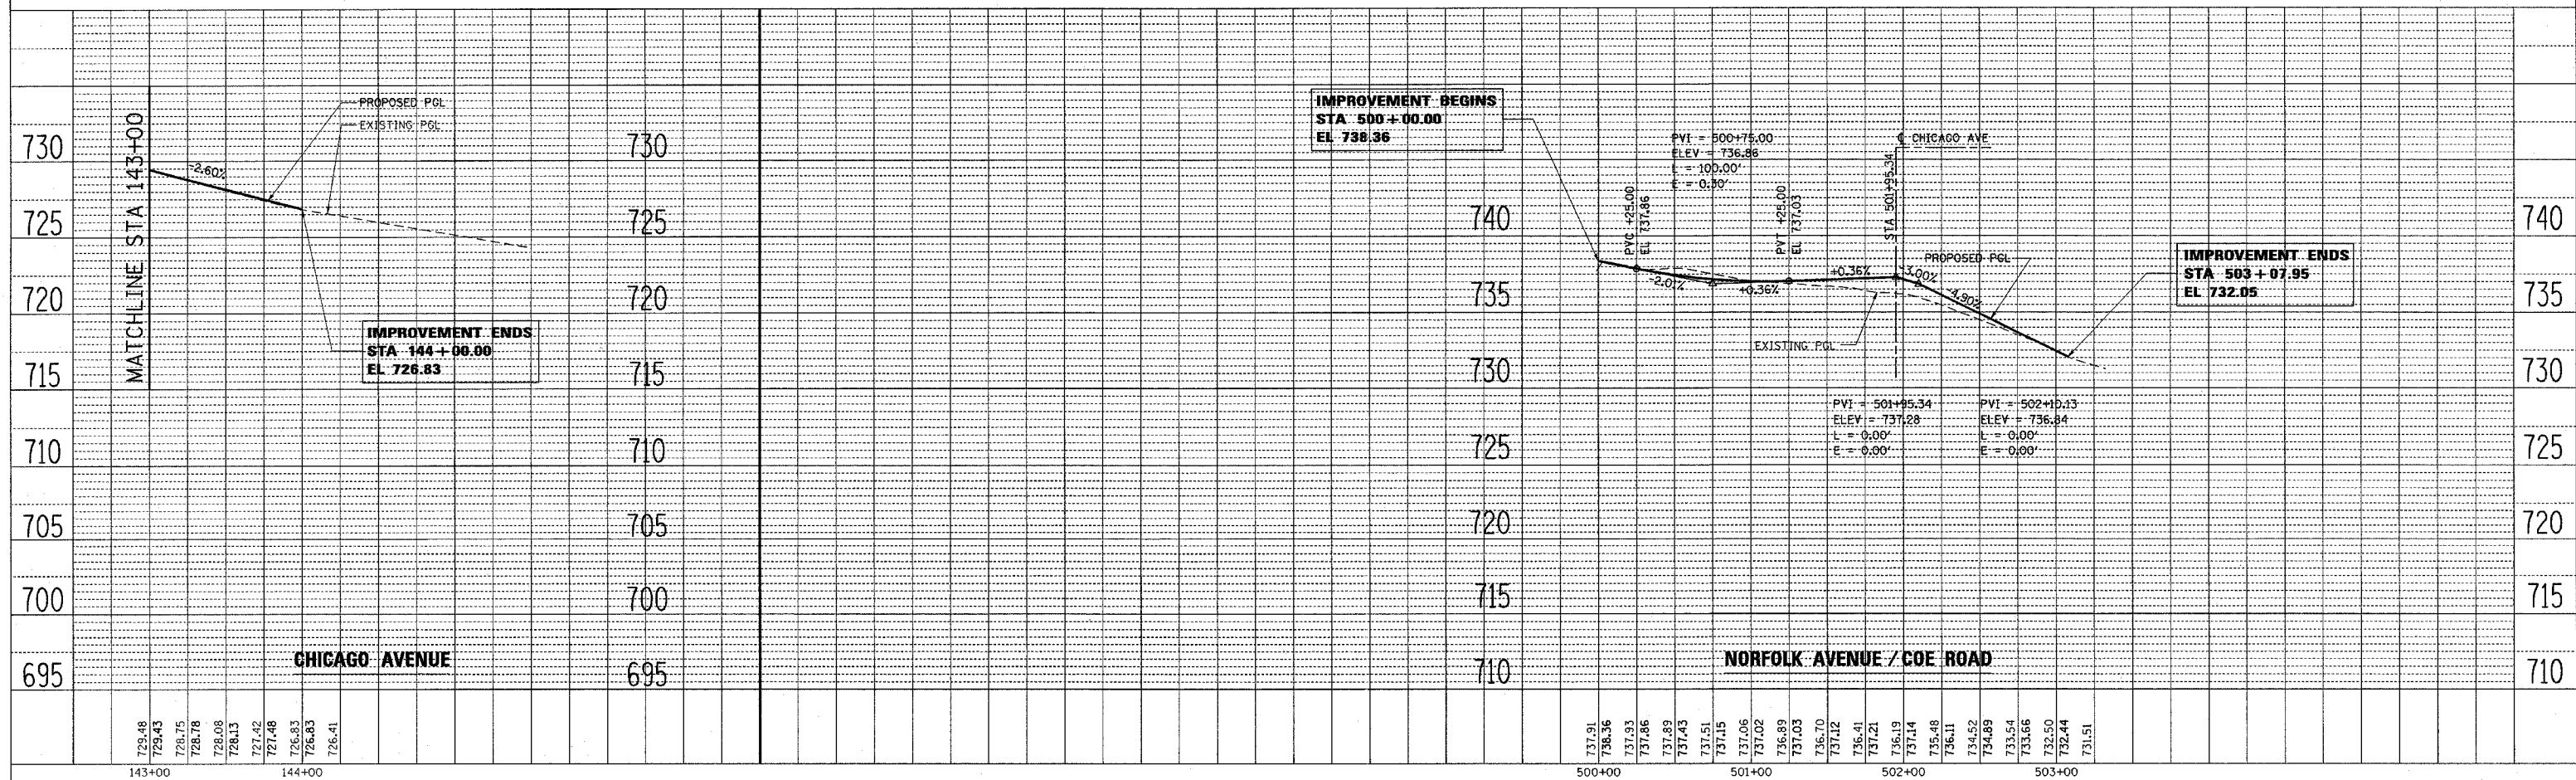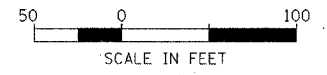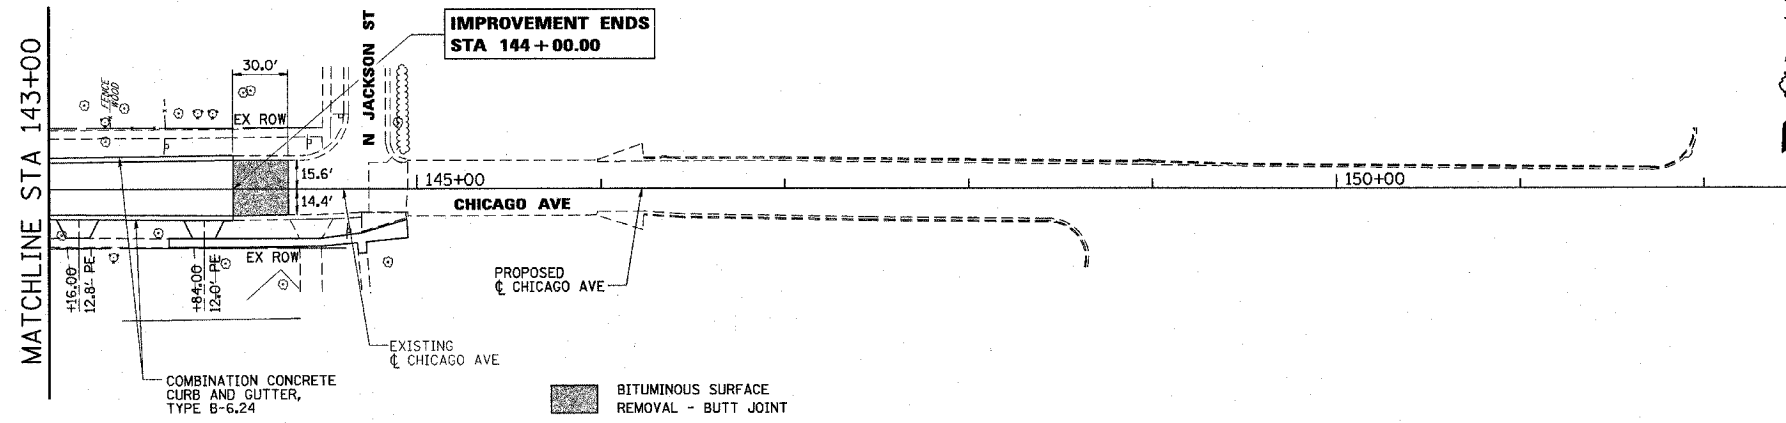

G:\16524\SH\524PLN_11.DGN
04 - JAN - 2005