










F.A.U. RTE.	SECTION	COUNTY	TOTAL SHEETS	SHEET NO.
1487	66R	DuPAGE	412	45
STA. 23+00.00		TO STA. 144+00.00		
FED. ROAD DIST. NO.	ILLINOIS FED. AID PROJECT			
CONTRACT NO. 62376				

**NOTES:**

  - CONTRACTOR SHALL MAINTAIN TRAFFIC ALONG MAPLE AVE/NAPERVILLE RD IN ACCORDANCE WITH IDOT STANDARD 701501.
- CONTRACTOR SHALL MAINTAIN TRAFFIC AT ALL SIDE ROAD INTERSECTIONS IN ACCORDANCE WITH IDOT STANDARD 701701 AND IDOT DISTRICT ONE DETAILS, "TRAFFIC CONTROL AND PROTECTION FOR SIDEROADS, INTERSECTIONS AND DRIVEWAYS" AND "TRAFFIC CONTROL AND PROTECTION AT TURN BAYS (TO REMAIN OPEN TO TRAFFIC)".
- SEE DETOUR PLAN FOR ADDITIONAL INFORMATION AND SIGNING.
- SIGNS SHALL BE PLACED AT ALL COMMERCIAL DRIVEWAYS DURING CONSTRUCTION TO IDENTIFY OPENING LOCATIONS. SEE TEMPORARY DRIVEWAY SIGN DETAIL.

**LEGEND:**

-  TEMPORARY WIDENING
-  WORKING AREA, STAGE 1
-  TRAFFIC DIRECTION
-  BARRICADES OR DRUMS @ 50' C-C WITH STEADY BURN LIGHTS
-  VERTICAL PANELS W/STEADY BURN LIGHT @ 50' C-C
-  TYPE III BARRICADE W/2 STEADY BURN LIGHTS
-  TRAFFIC CONTROL SIGNS
-  ARROW BOARD

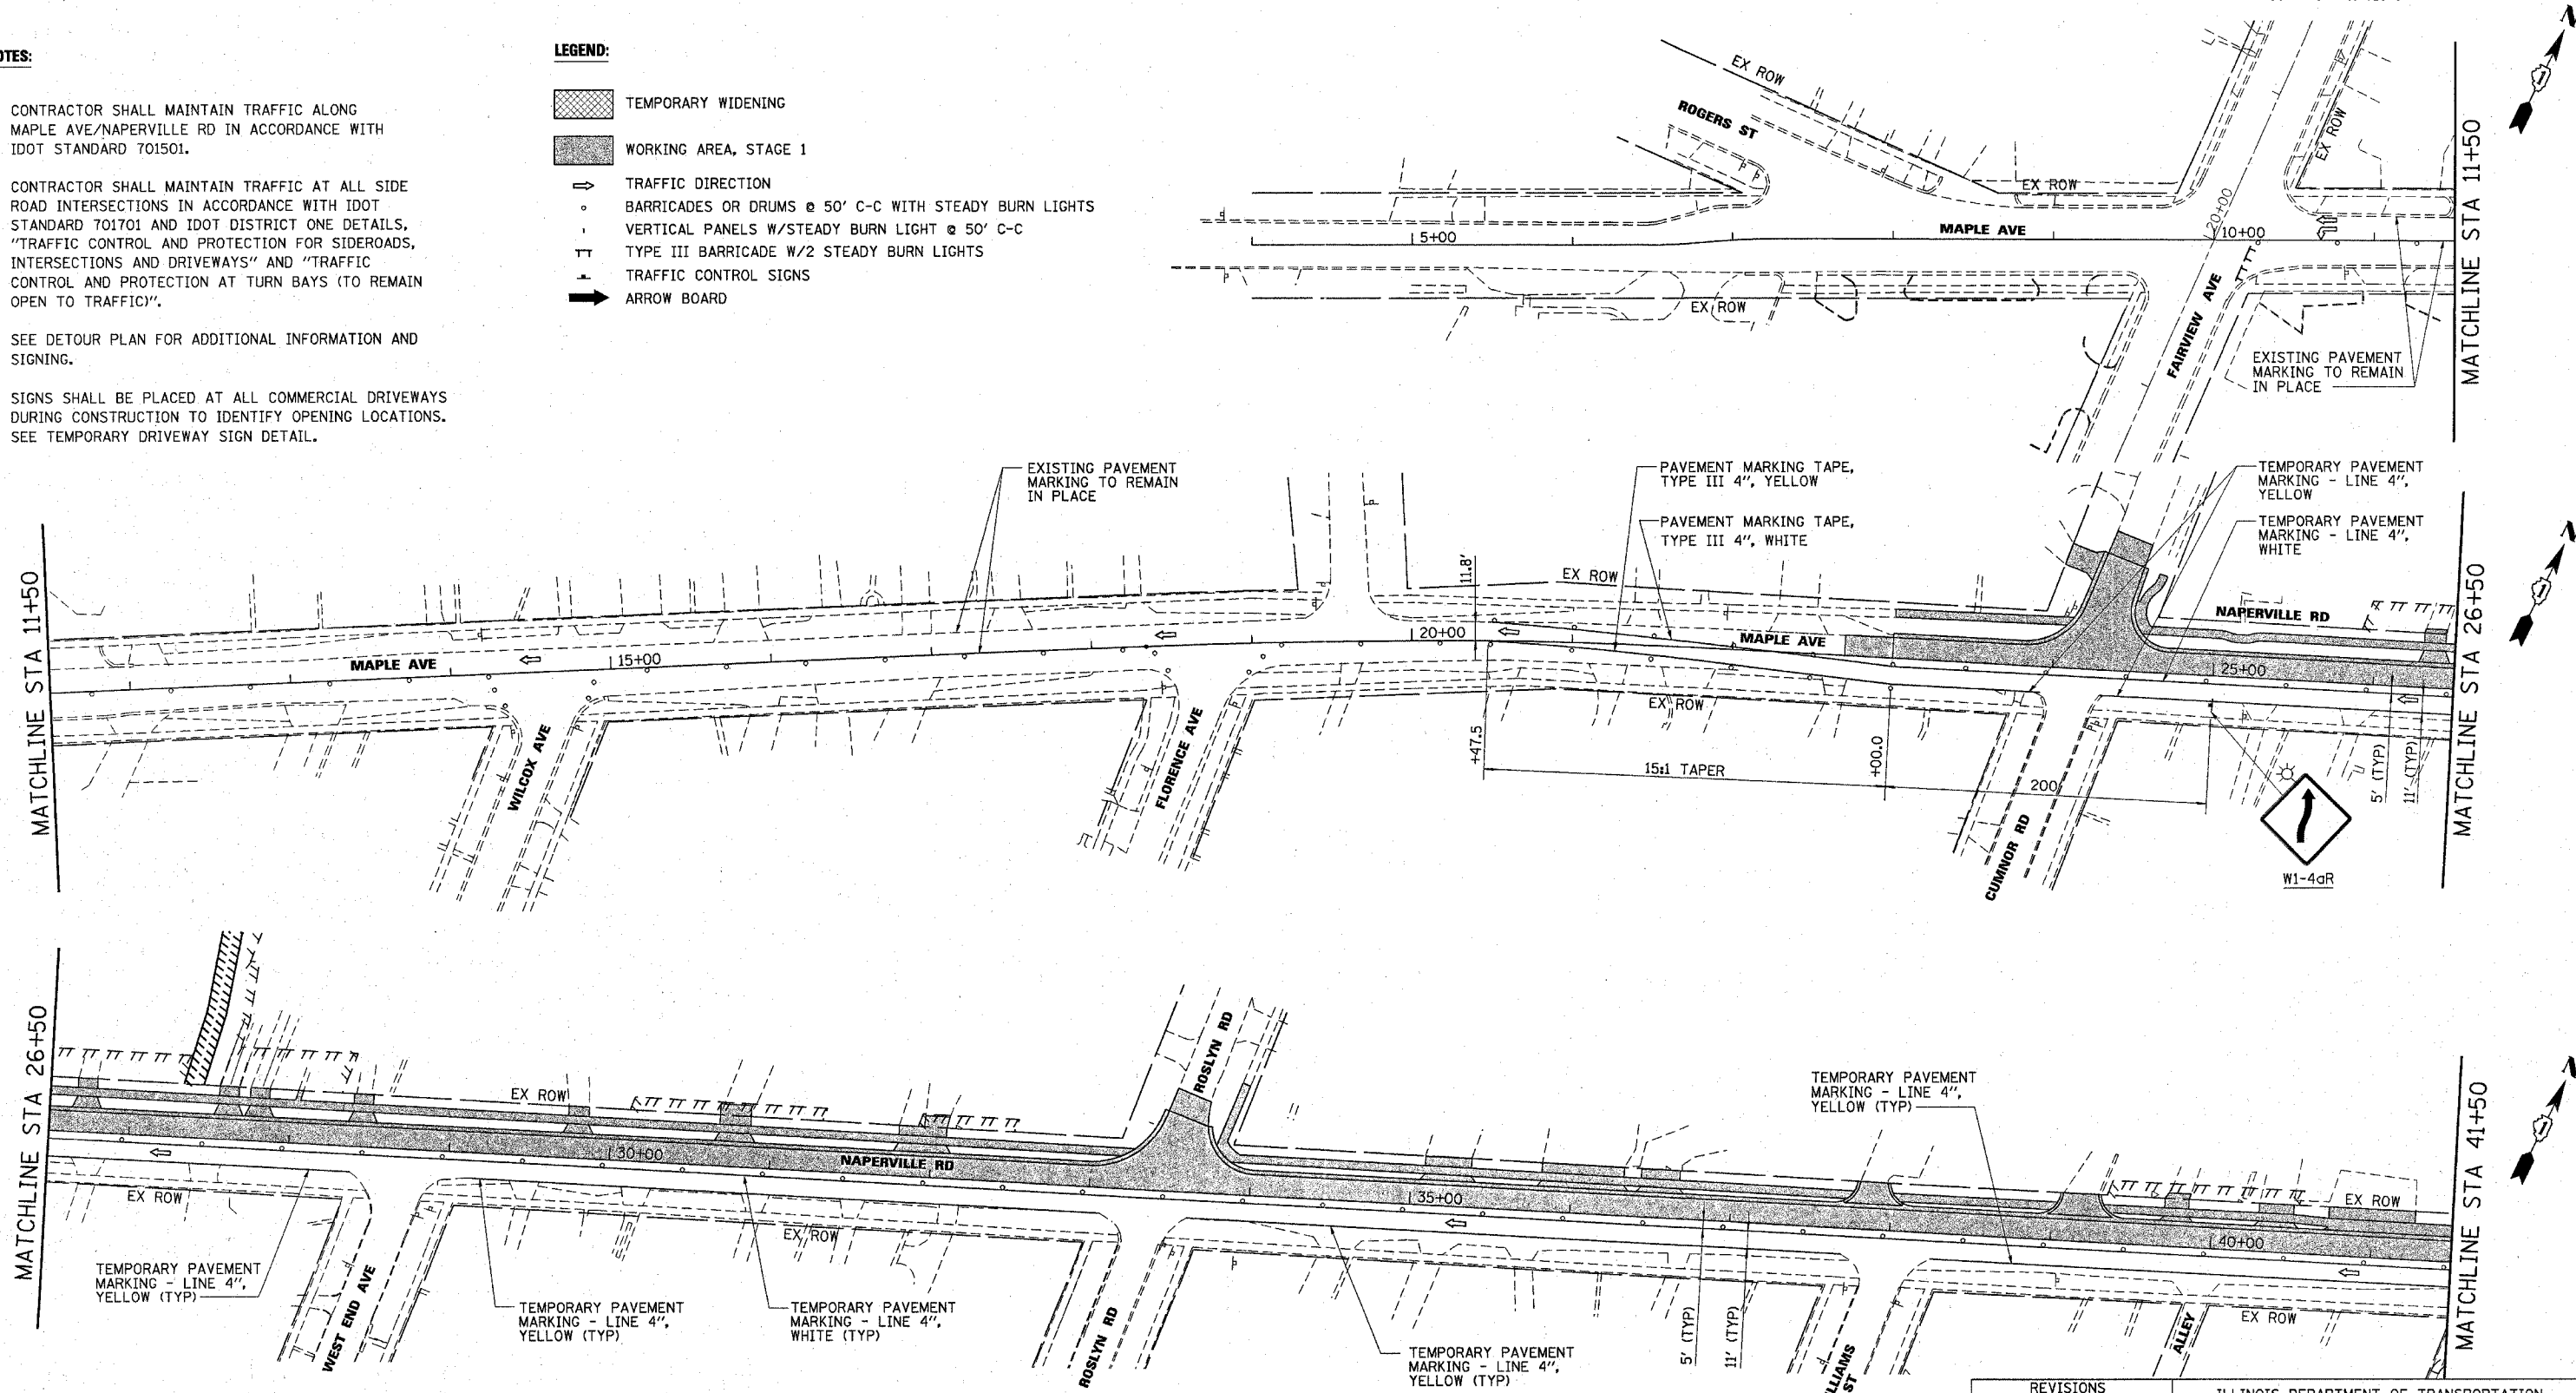


MATCHLINE STA 11+50

MATCHLINE STA 11+50

MATCHLINE STA 26+50

MATCHLINE STA 26+50

MATCHLINE STA 41+50

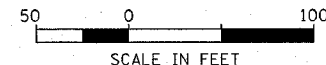

Illinois Firm Registration No. 84-00633



**Stanley Consultants INC.**  
 850 West Higgins Road, Suite 130  
 Chicago, Illinois 60631-2800  
 www.stanleygrp.com

REVISIONS	
NAME	DATE

ILLINOIS DEPARTMENT OF TRANSPORTATION

**SUGGESTED MAINTENANCE OF TRAFFIC PLAN**  
**MAPLE AVENUE / CHICAGO AVENUE**  
**STAGE 1**  
**SHEET 1 OF 4**

SCALE: 1"=50'  
 DATE: 07-MAR-2005

DRAWN BY: E.D.  
 CHECKED BY: G.T.