
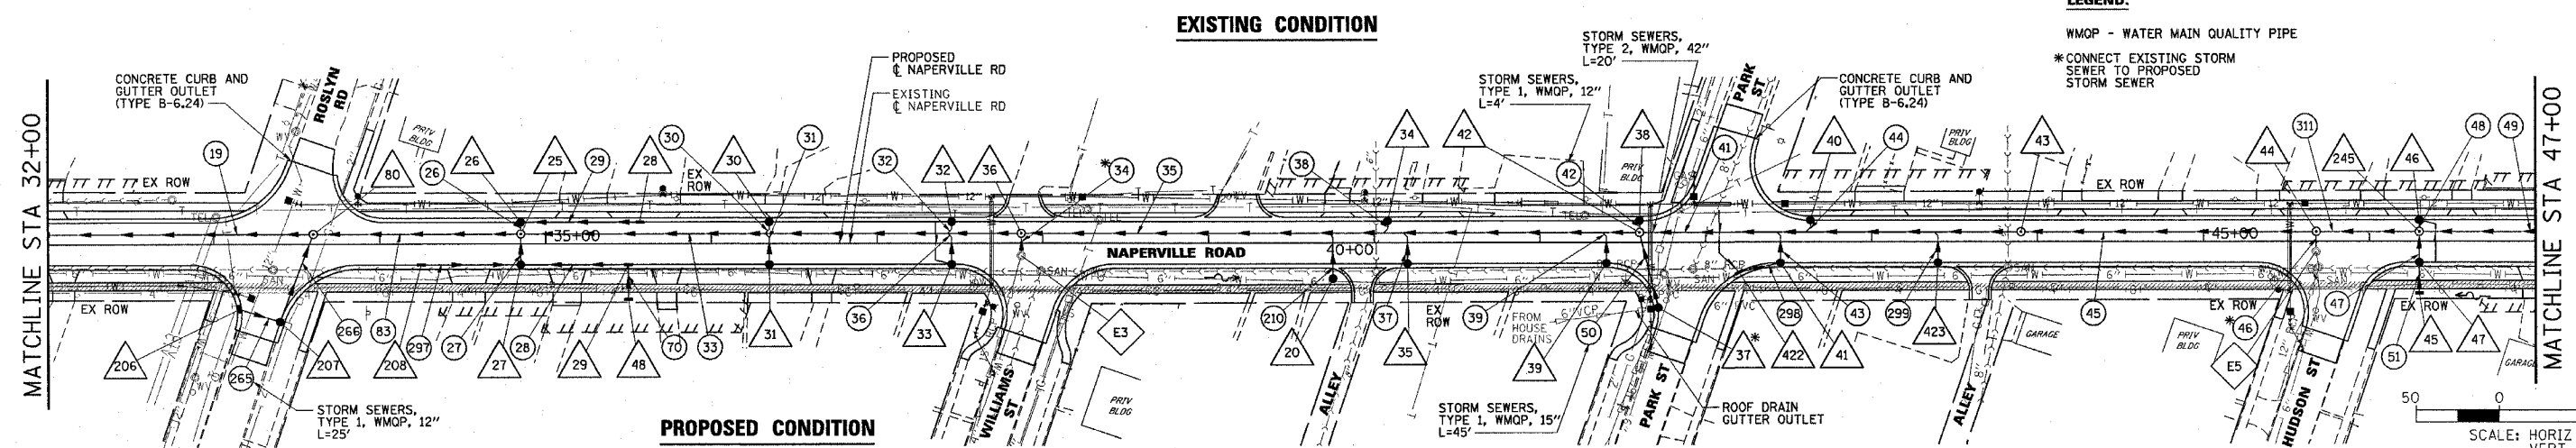


| | | | | |
|---------------------|---------|---------------------------|--------------|-----------|
| F.A.U. RTE. | SECTION | COUNTY | TOTAL SHEETS | SHEET NO. |
| 1487 | 66R | DU PAGE | 412 | 59 |
| STA. 23+00.00 | | TO STA. 144+00.00 | | |
| FED. ROAD DIST. NO. | | ILLINOIS FED. AID PROJECT | | |
| CONTRACT NO. 62376 | | | | |

| | |
|-----------|---------------------|
| PLAN | DATE |
| BY | |
| REVISIONS | |
| NO. | DESCRIPTION |
| 1 | ALIGNED CHECKED |
| 2 | PLANNING CHECKED |
| 3 | ENGINEERING CHECKED |
| 4 | CONTRACT CHECKED |
| 5 | AS BUILT CHECKED |

| | |
|-----------|---------------------|
| PROFILE | DATE |
| BY | |
| REVISIONS | |
| NO. | DESCRIPTION |
| 1 | ALIGNED CHECKED |
| 2 | PLANNING CHECKED |
| 3 | ENGINEERING CHECKED |
| 4 | CONTRACT CHECKED |
| 5 | AS BUILT CHECKED |

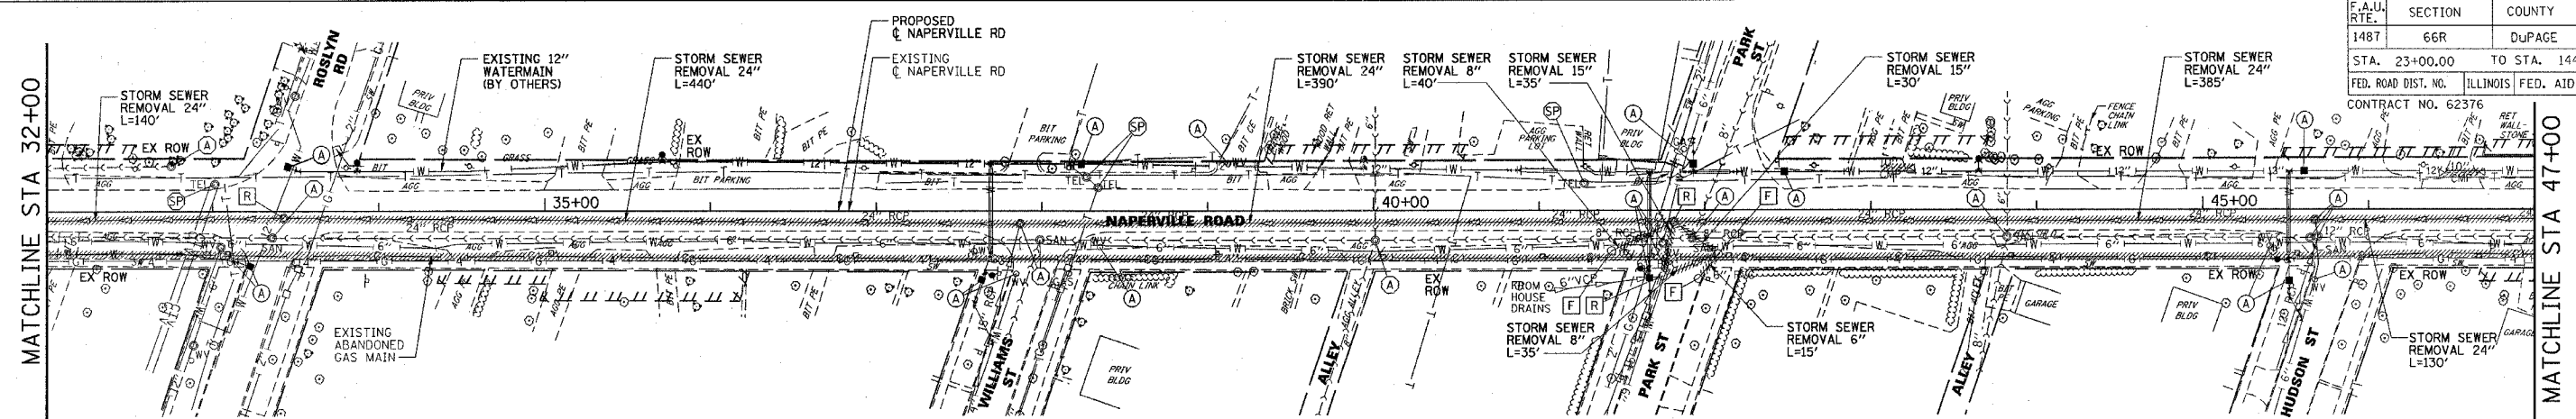

LEGEND:
 WMOP - WATER MAIN QUALITY PIPE
 *CONNECT EXISTING STORM SEWER TO PROPOSED STORM SEWER

