

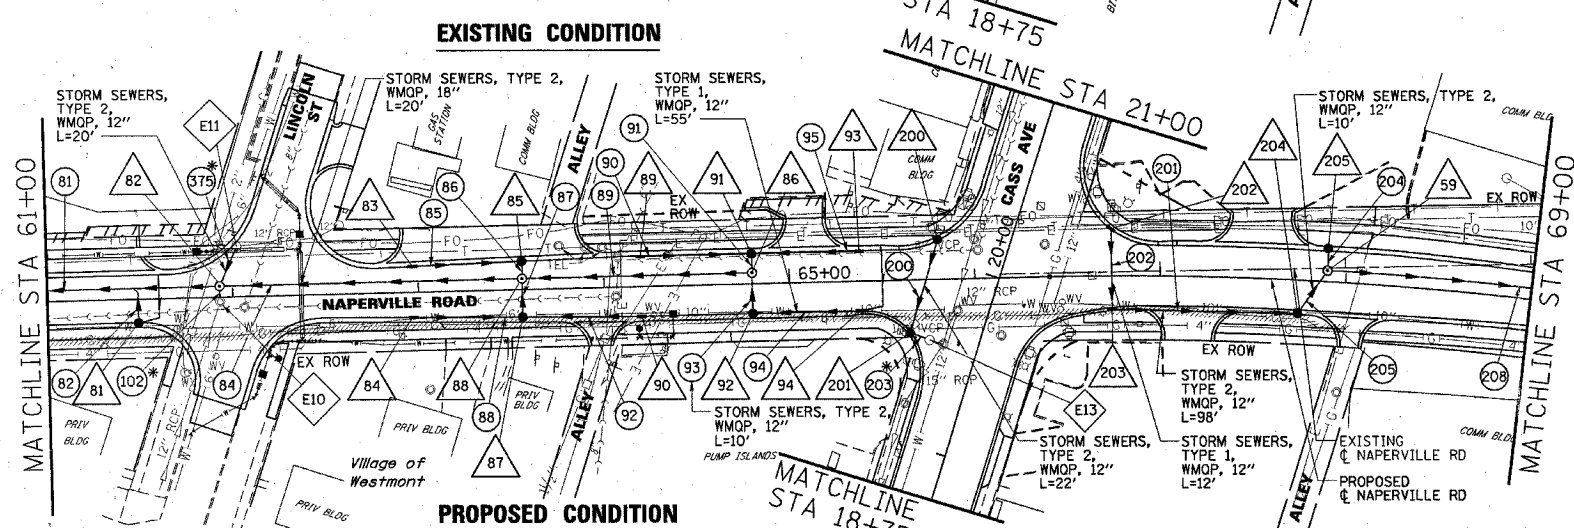


F.A.U. RTE.	SECTION	COUNTY	TOTAL SHEETS	SHEET NO.
1487	66R	DuPAGE	412	61
STA. 23+00.00		TO STA. 144+00.00		
FED. ROAD DIST. NO.		ILLINOIS FED. AID PROJECT		
CONTRACT NO. 62376				

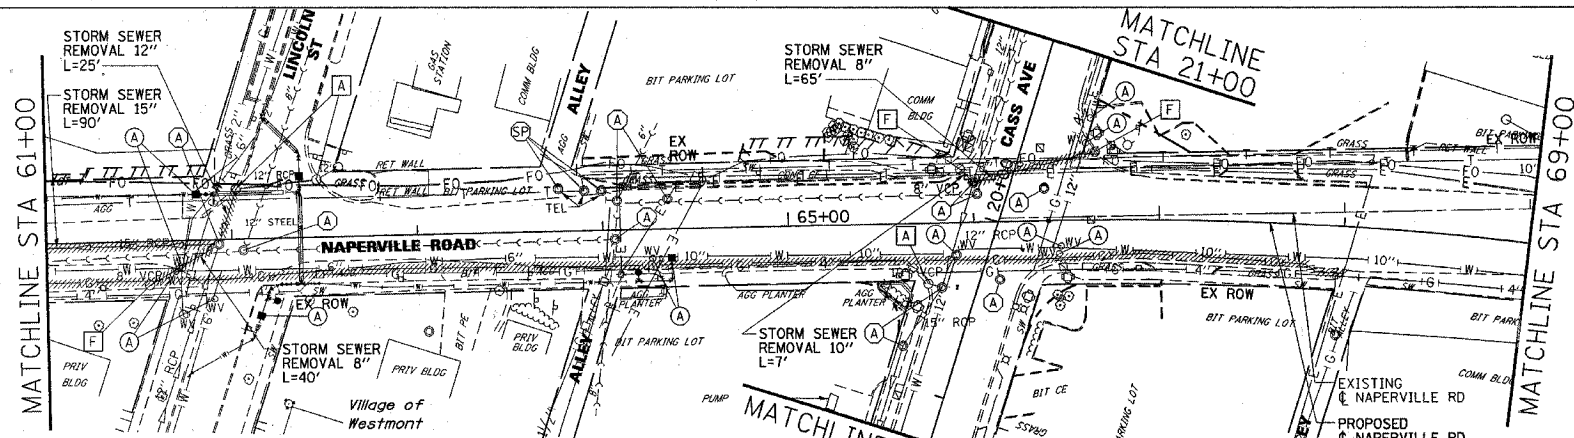

LEGEND:
 WMQP - WATER MAIN QUALITY PIPE
 *CONNECT EXISTING STORM SEWER TO PROPOSED STORM SEWER

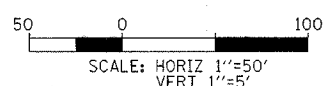

DATE	BY
DATE	BY
DATE	BY

DATE	BY
DATE	BY
DATE	BY

